


FLOOR PLAN

SCALE: 1/8" = 1'-0"

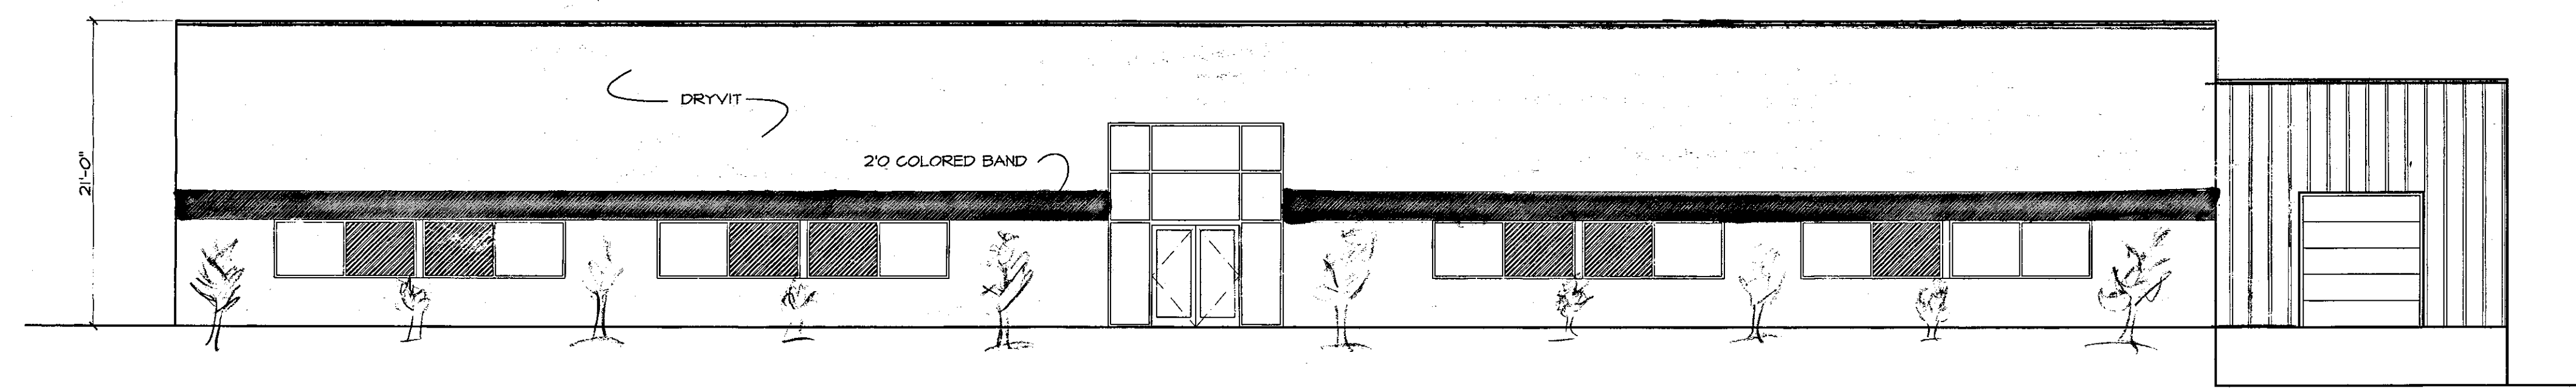

FRONT ELEVATION

SCALE: 1/8" = 1'-0"

| ROOM FINISH SCHEDULE | | | | | | | |
|----------------------|-----------------|-------|------|------|---------|----------------|---------|
| NO. | ROOM | FLOOR | BASE | WALL | CEILING | CEILING HEIGHT | REMARKS |
| 101 | LOBBY | | | | | | |
| 102 | RECEPTION | | | | | | |
| 103 | OFFICE | | | | | | |
| 104 | OFFICE | | | | | | |
| 105 | OFFICE | | | | | | |
| 106 | OFFICE | | | | | | |
| 107 | MECHANICAL ROOM | | | | | | |
| 108 | OPEN AREA | | | | | | |
| 109 | STORAGE | | | | | | |
| 110 | WAREHOUSE | | | | | | |
| 111 | PRODUCTION | | | | | | |
| 112 | CONFERENCE | | | | | | |
| 113 | DATA CENTER | | | | | | |
| 114 | MEN | | | | | | |
| 115 | WOMEN | | | | | | |
| 116 | KITCHEN | | | | | | |
| 117 | OFFICE | | | | | | |
| 118 | OFFICE | | | | | | |
| 119 | OPEN AREA | | | | | | |
| 120 | OFFICE | | | | | | |
| 121 | OFFICE | | | | | | |
| 122 | OFFICE | | | | | | |
| 123 | OFFICE | | | | | | |
| 124 | OFFICE | | | | | | |
| 125 | OFFICE | | | | | | |
| 126 | OFFICE | | | | | | |
| 127 | OFFICE | | | | | | |
| 128 | OFFICE | | | | | | |
| 129 | CORRIDOR | | | | | | |

| DOOR SCHEDULE | | | | | | | | | |
|---------------|------|-------|-------|------|-------|------------|----------|------------|---------|
| NO. | SIZE | DOORS | | | FRAME | | HOUR SET | FIRE LABEL | REMARKS |
| | | TYPE | MAT'L | FIN. | TYPE | MAT'L FIN. | | | |
| 1 | | | | | | | | | |
| 2 | | | | | | | | | |
| | | |
|--------------------------------|-----------|--|
| PROPOSED OFFICE BUILDING | | |
| FOR FOCUS TECHNOLOGY SOLUTIONS | | |
| SEABROOK, NH | | |
| DATE: 05-13-04 | REVISIONS | |
| DRAW NO.: 04-109 | | |
| DRAWN BY: ADI-CCN | | |
| SCALE: 1/8" = 1'-0" | | |