



Exhibit B - Premises

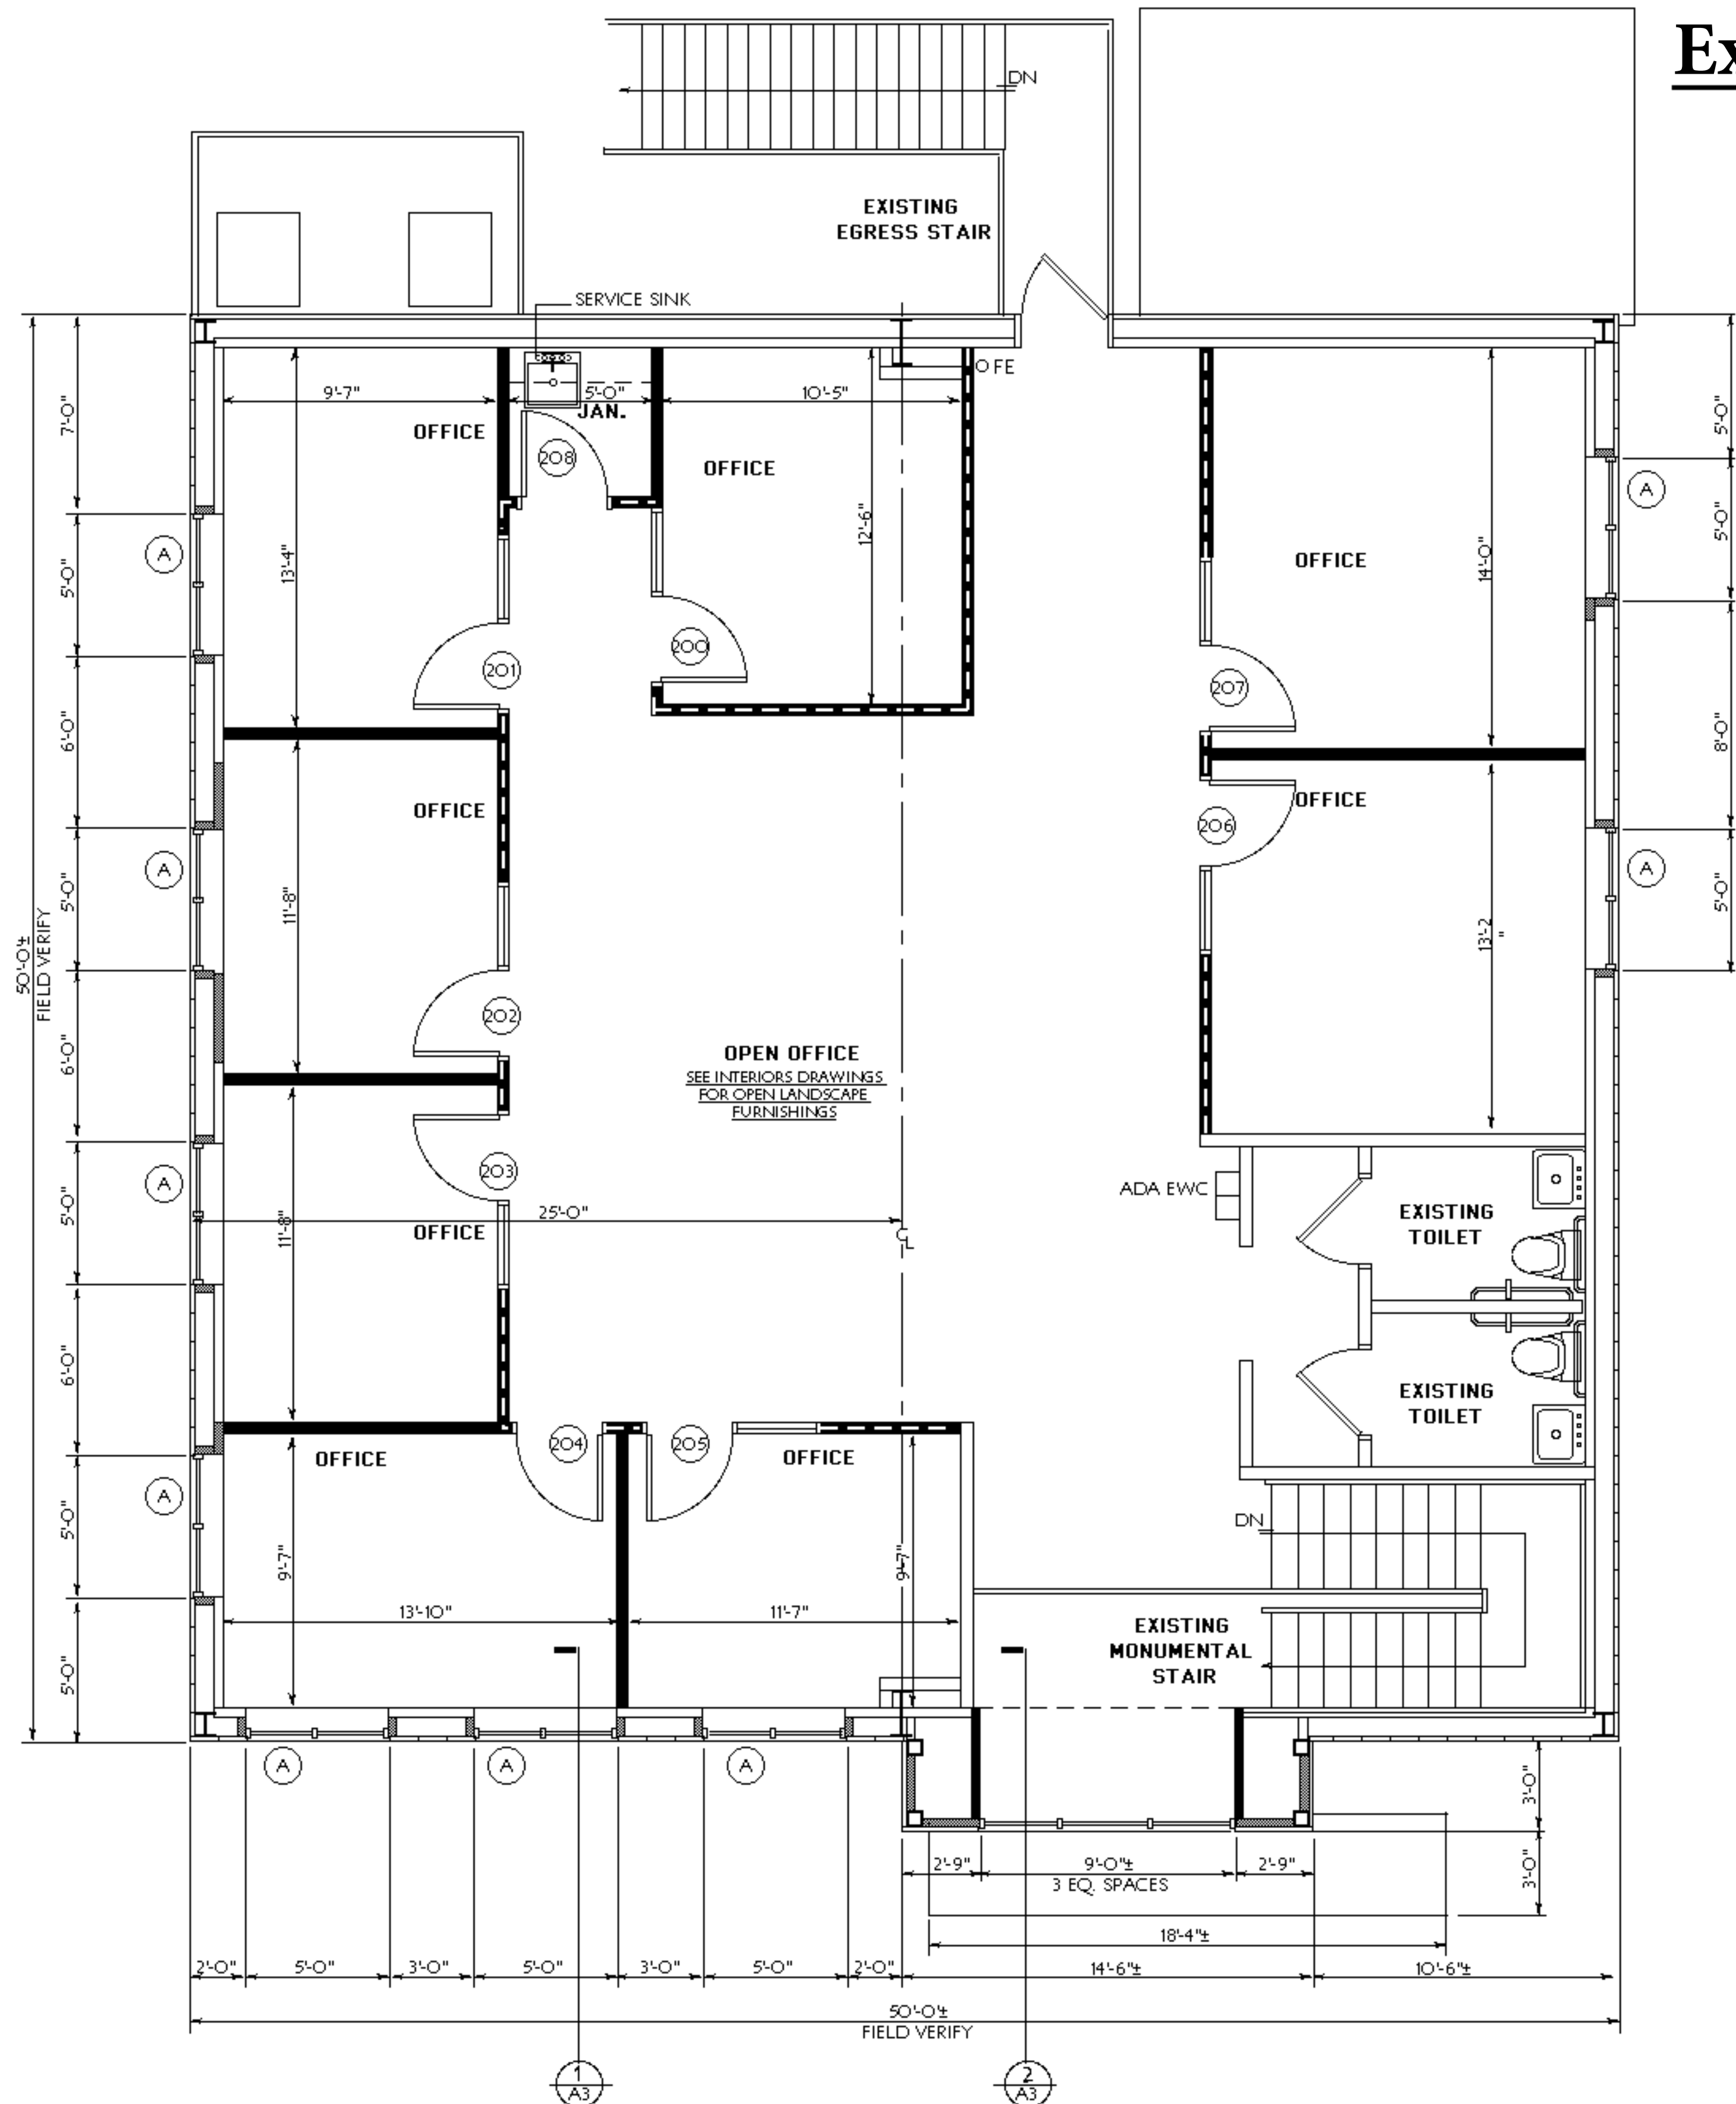

SECOND FLOOR RENOVATION PLAN
SCALE: 1/4"=1'-0"
NOTE: SEE INTERIORS DRAWING SHEET A1-04 FOR FURNISHES AND FINISH SCHEDULES

- EXISTING CONSTRUCTION TO REMAIN- EXTEND TIGHT TO STRUCTURE AT EXPOSED STRUCTURE OPEN OFFICE AREA WALLS TO MATCH NEW WALLS
- NEW CONSTRUCTION TO MATCH EXISTING
5/8" EACH SIDE 4" METAL STUDS @ 16" O.C. W/ 3" SOUND ATTENUATION BLANKET- CARRY TO 6" ABOVE ACST CEILINGS AND BRACE STUD TOP PLATE TO STRUCTURE
DIMENSIONS OUTSIDE FACE EXTERIOR WALL AND FACE TO FACE OF 4" METAL STUDS AT INTERIOR PARTITIONS
- NEW CONSTRUCTION TO MATCH EXISTING
5/8" EACH SIDE 4" METAL STUDS @ 16" O.C. W/ 3" SOUND ATTENUATION BLANKET- RUN TIGHT TO BOT. ROOF DECK AND SEAL AROUND ALL JOISTS, BEAMS, HVAC, ELECTRICAL AND PLUMBING
DIMENSIONS OUTSIDE FACE EXTERIOR WALL AND FACE TO FACE OF 4" METAL STUDS AT INTERIOR PARTITIONS

FE O
TO BE SELECTED BY OWNER. PROVIDE ALL ACCESSORIES AND MOUNTING HARDWARE. PROVIDE FIRE EXTINGUISHER WITH NFPA 10 AND UL (FPE) COMPLYING EXTINGUISHER FOR AREA CONDITIONS
GRAPHICS IDENTIFICATION "FIRE EXTINGUISHER" MEETING ADA /ANSI PHYSICAL AND VISUAL IMPAIRED REQUIREMENTS
INSTALL IN ACCORDANCE WITH MANUFACTURERS INSTRUCTIONS

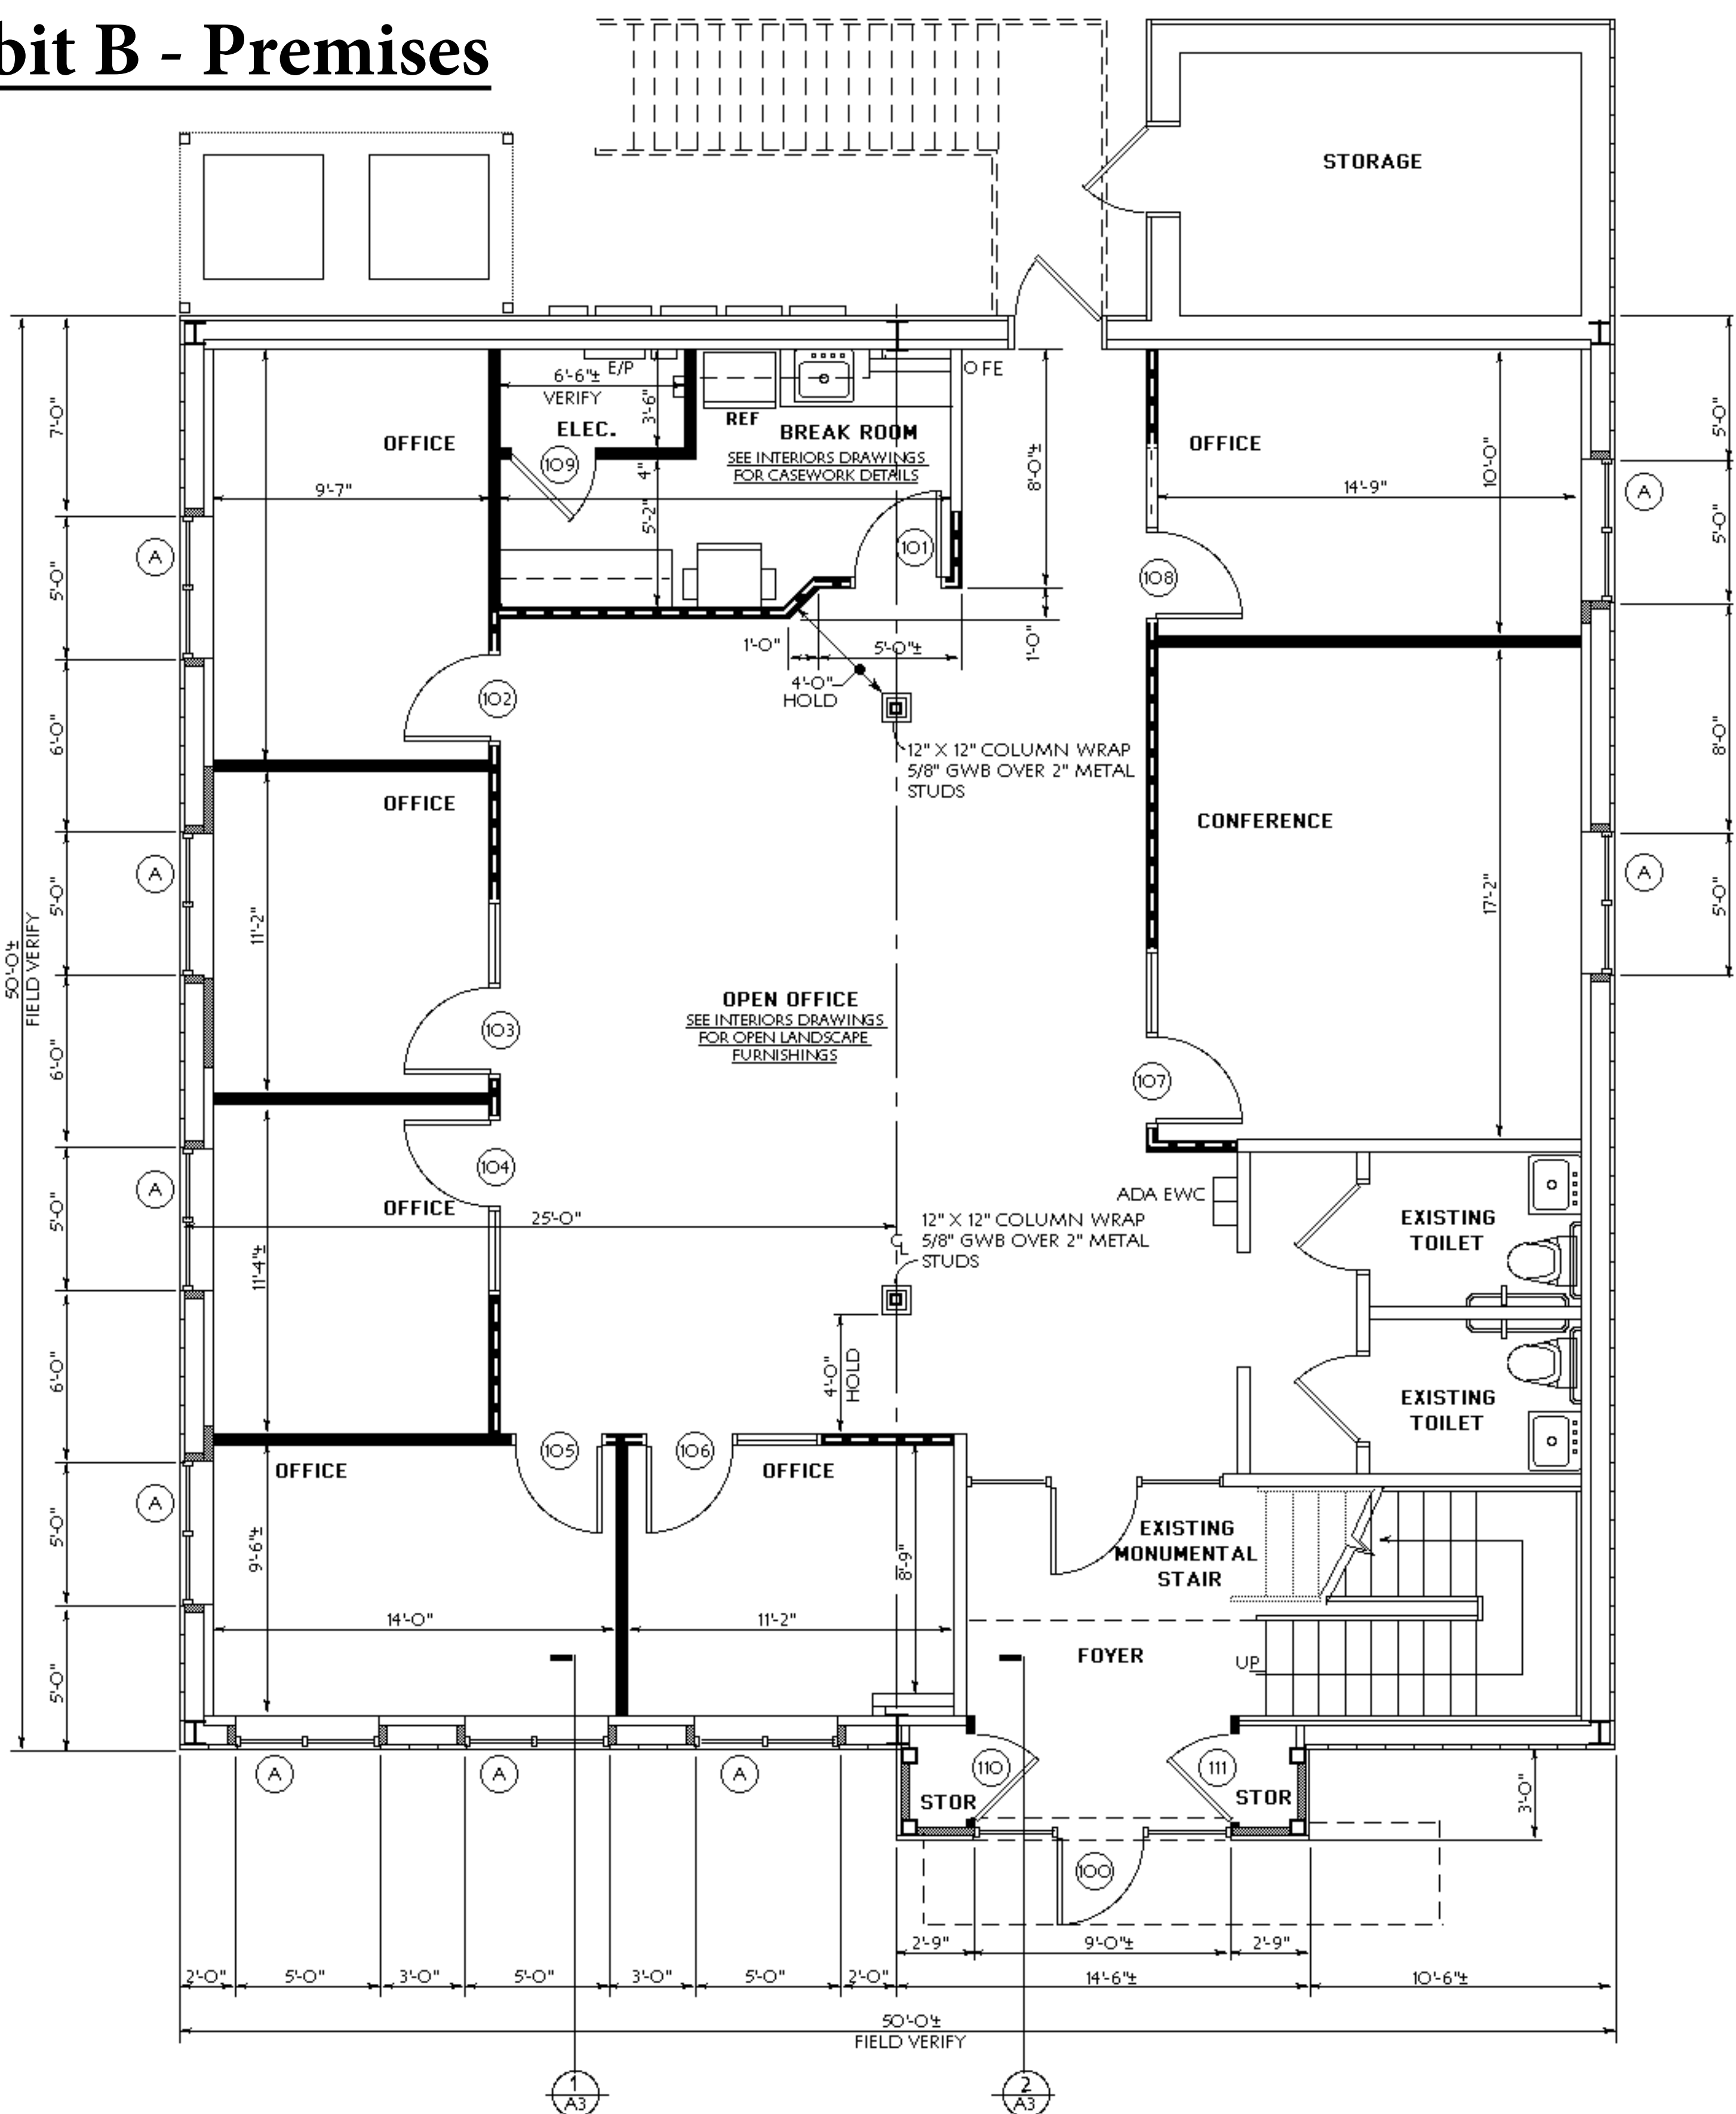

FIRST FLOOR RENOVATION PLAN
SCALE: 1/4"=1'-0"
NOTE: SEE INTERIORS DRAWING SHEET A1-03 FOR FURNISHES AND FINISH SCHEDULES

- EXISTING CONSTRUCTION TO REMAIN- EXTEND TIGHT TO STRUCTURE AT EXPOSED STRUCTURE OPEN OFFICE AREA WALLS TO MATCH NEW WALLS
- NEW CONSTRUCTION TO MATCH EXISTING
5/8" EACH SIDE 4" METAL STUDS @ 16" O.C. W/ 3" SOUND ATTENUATION BLANKET- CARRY TO 6" ABOVE ACST CEILINGS AND BRACE STUD TOP PLATE TO STRUCTURE
DIMENSIONS OUTSIDE FACE EXTERIOR WALL AND FACE TO FACE OF 4" METAL STUDS AT INTERIOR PARTITIONS
- NEW CONSTRUCTION TO MATCH EXISTING
5/8" EACH SIDE 4" METAL STUDS @ 16" O.C. W/ 3" SOUND ATTENUATION BLANKET- RUN TIGHT TO BOT. FLOOR DECK AND SEAL AROUND ALL JOISTS, BEAMS, HVAC, ELECTRICAL AND PLUMBING
DIMENSIONS OUTSIDE FACE EXTERIOR WALL AND FACE TO FACE OF 4" METAL STUDS AT INTERIOR PARTITIONS



HOLLAND ARCHITECTS
384 BARNARD AVE. SE
AIKEN, S.C. 29801

MOVEMENT MORTGAGE
3662 WHEELER ROAD
AUGUSTA, GA.

**Renovation
Floor Plans**

JOB NO. 1917
DRAWING NO. **A1**
4/10/17