




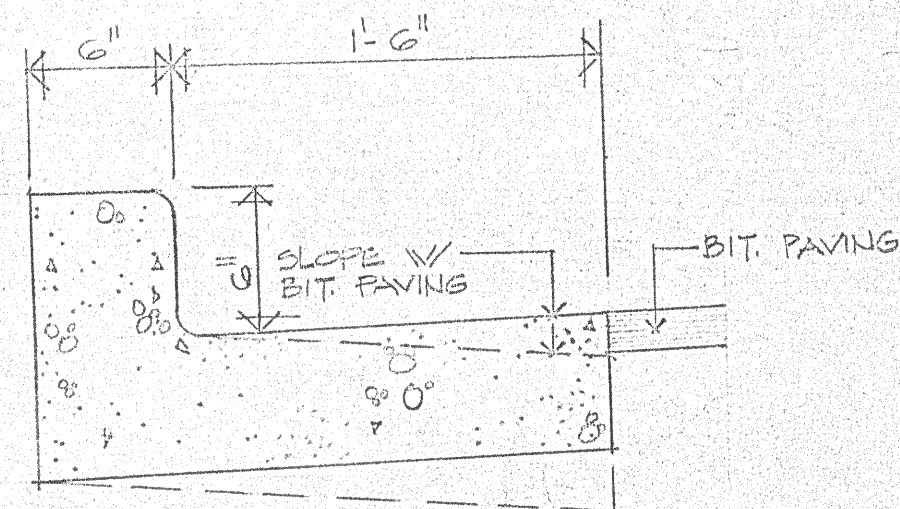


CONC. CURB & GUTTER DETAIL (1) A-1
1/2" = 1'-0"

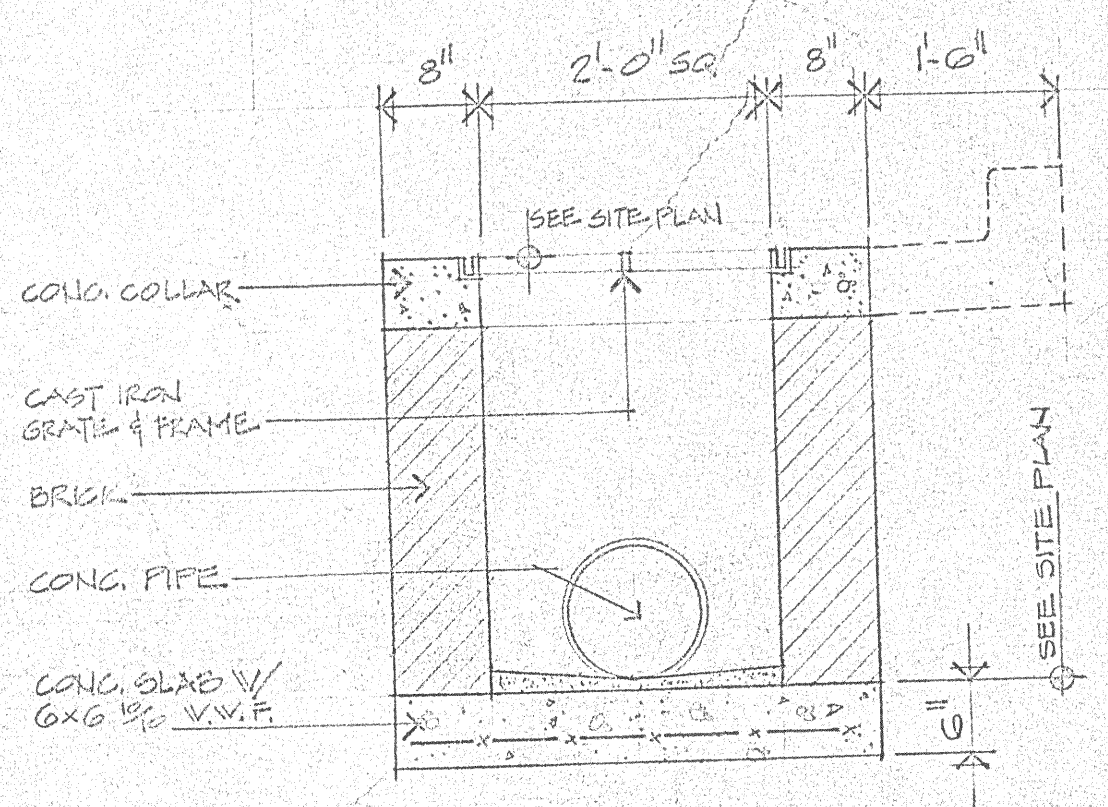


DROP INLET DETAIL (2) A-1
3/4" = 1'-0"

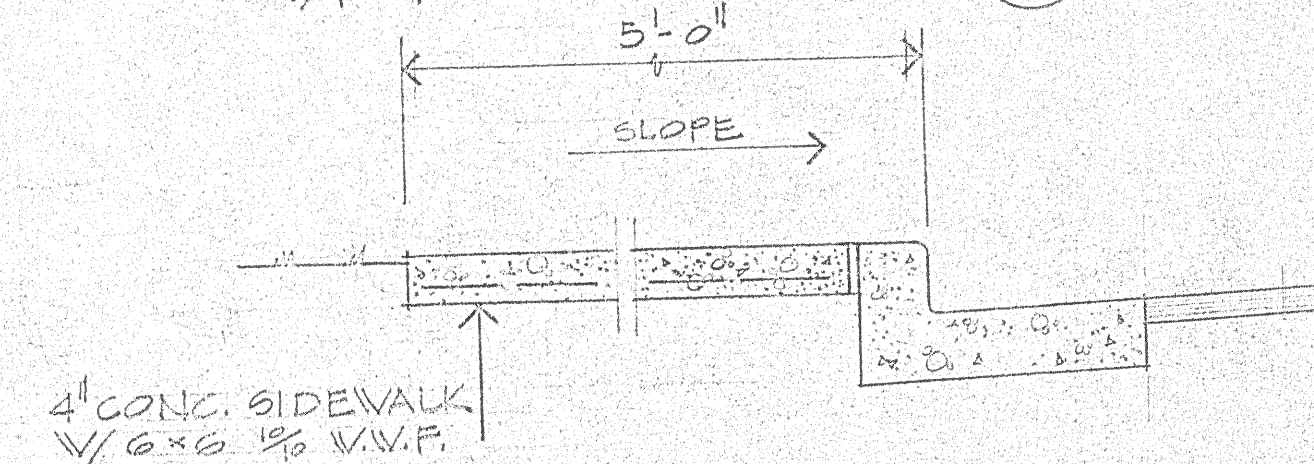


SIDEWALK DETAIL (3) A-1
3/4" = 1'-0"

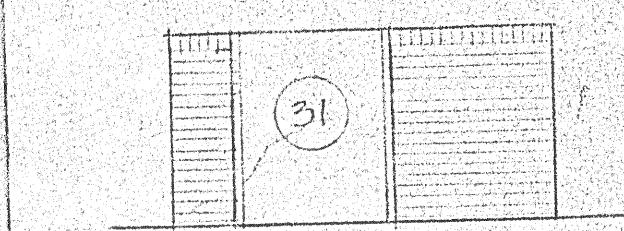

ELEVATION (4) A-1
1/4" = 1'-0"

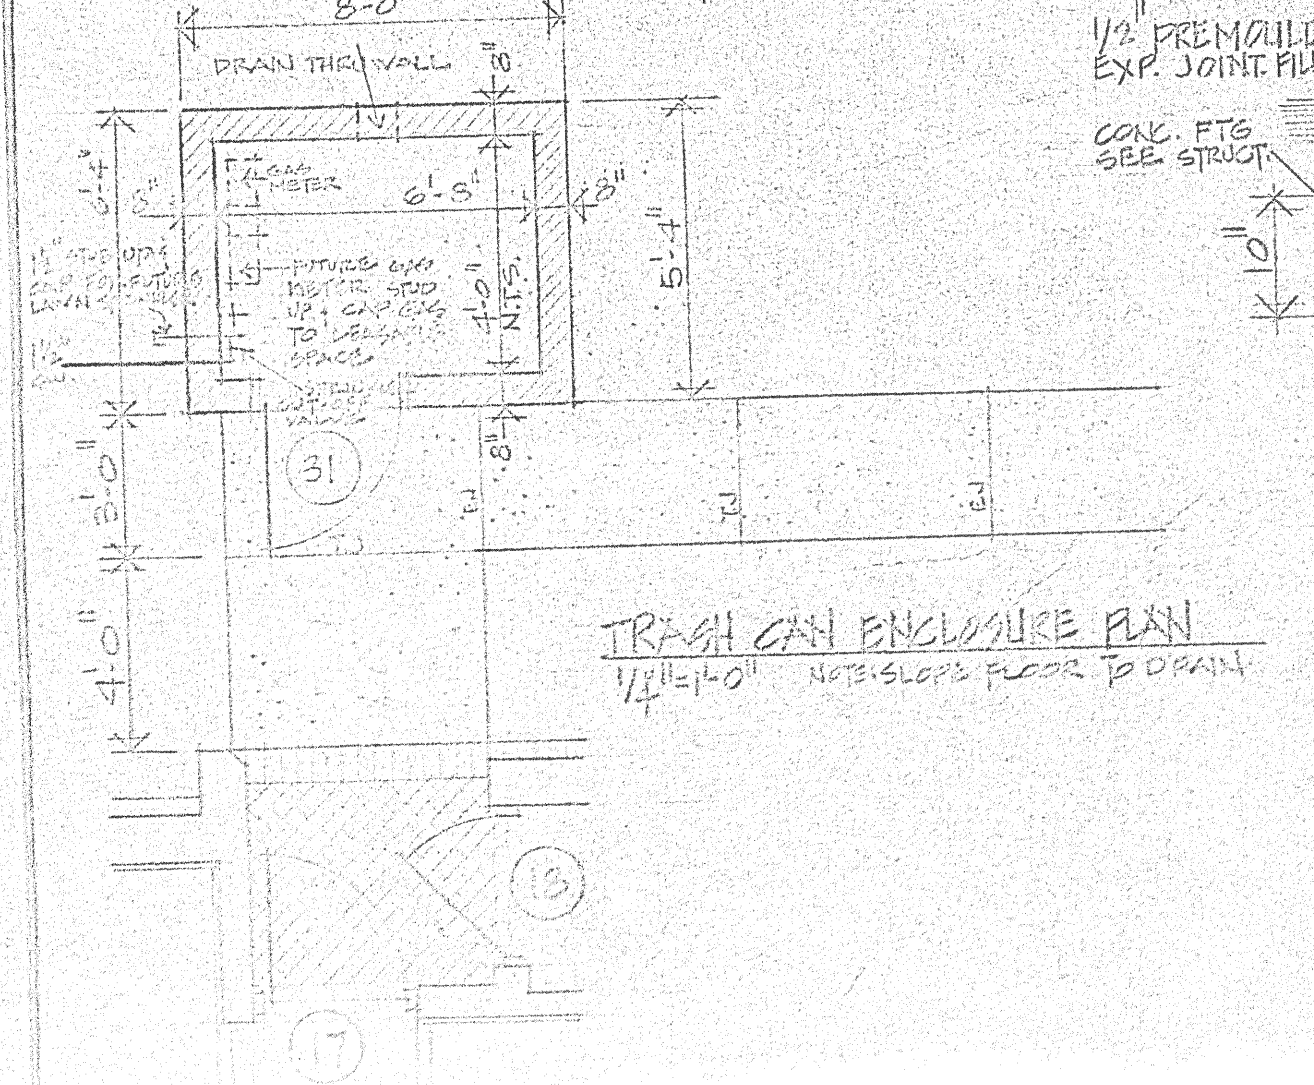

TRASH CAN ENCLOSURE PLAN (4) A-1
1/4" = 1'-0"

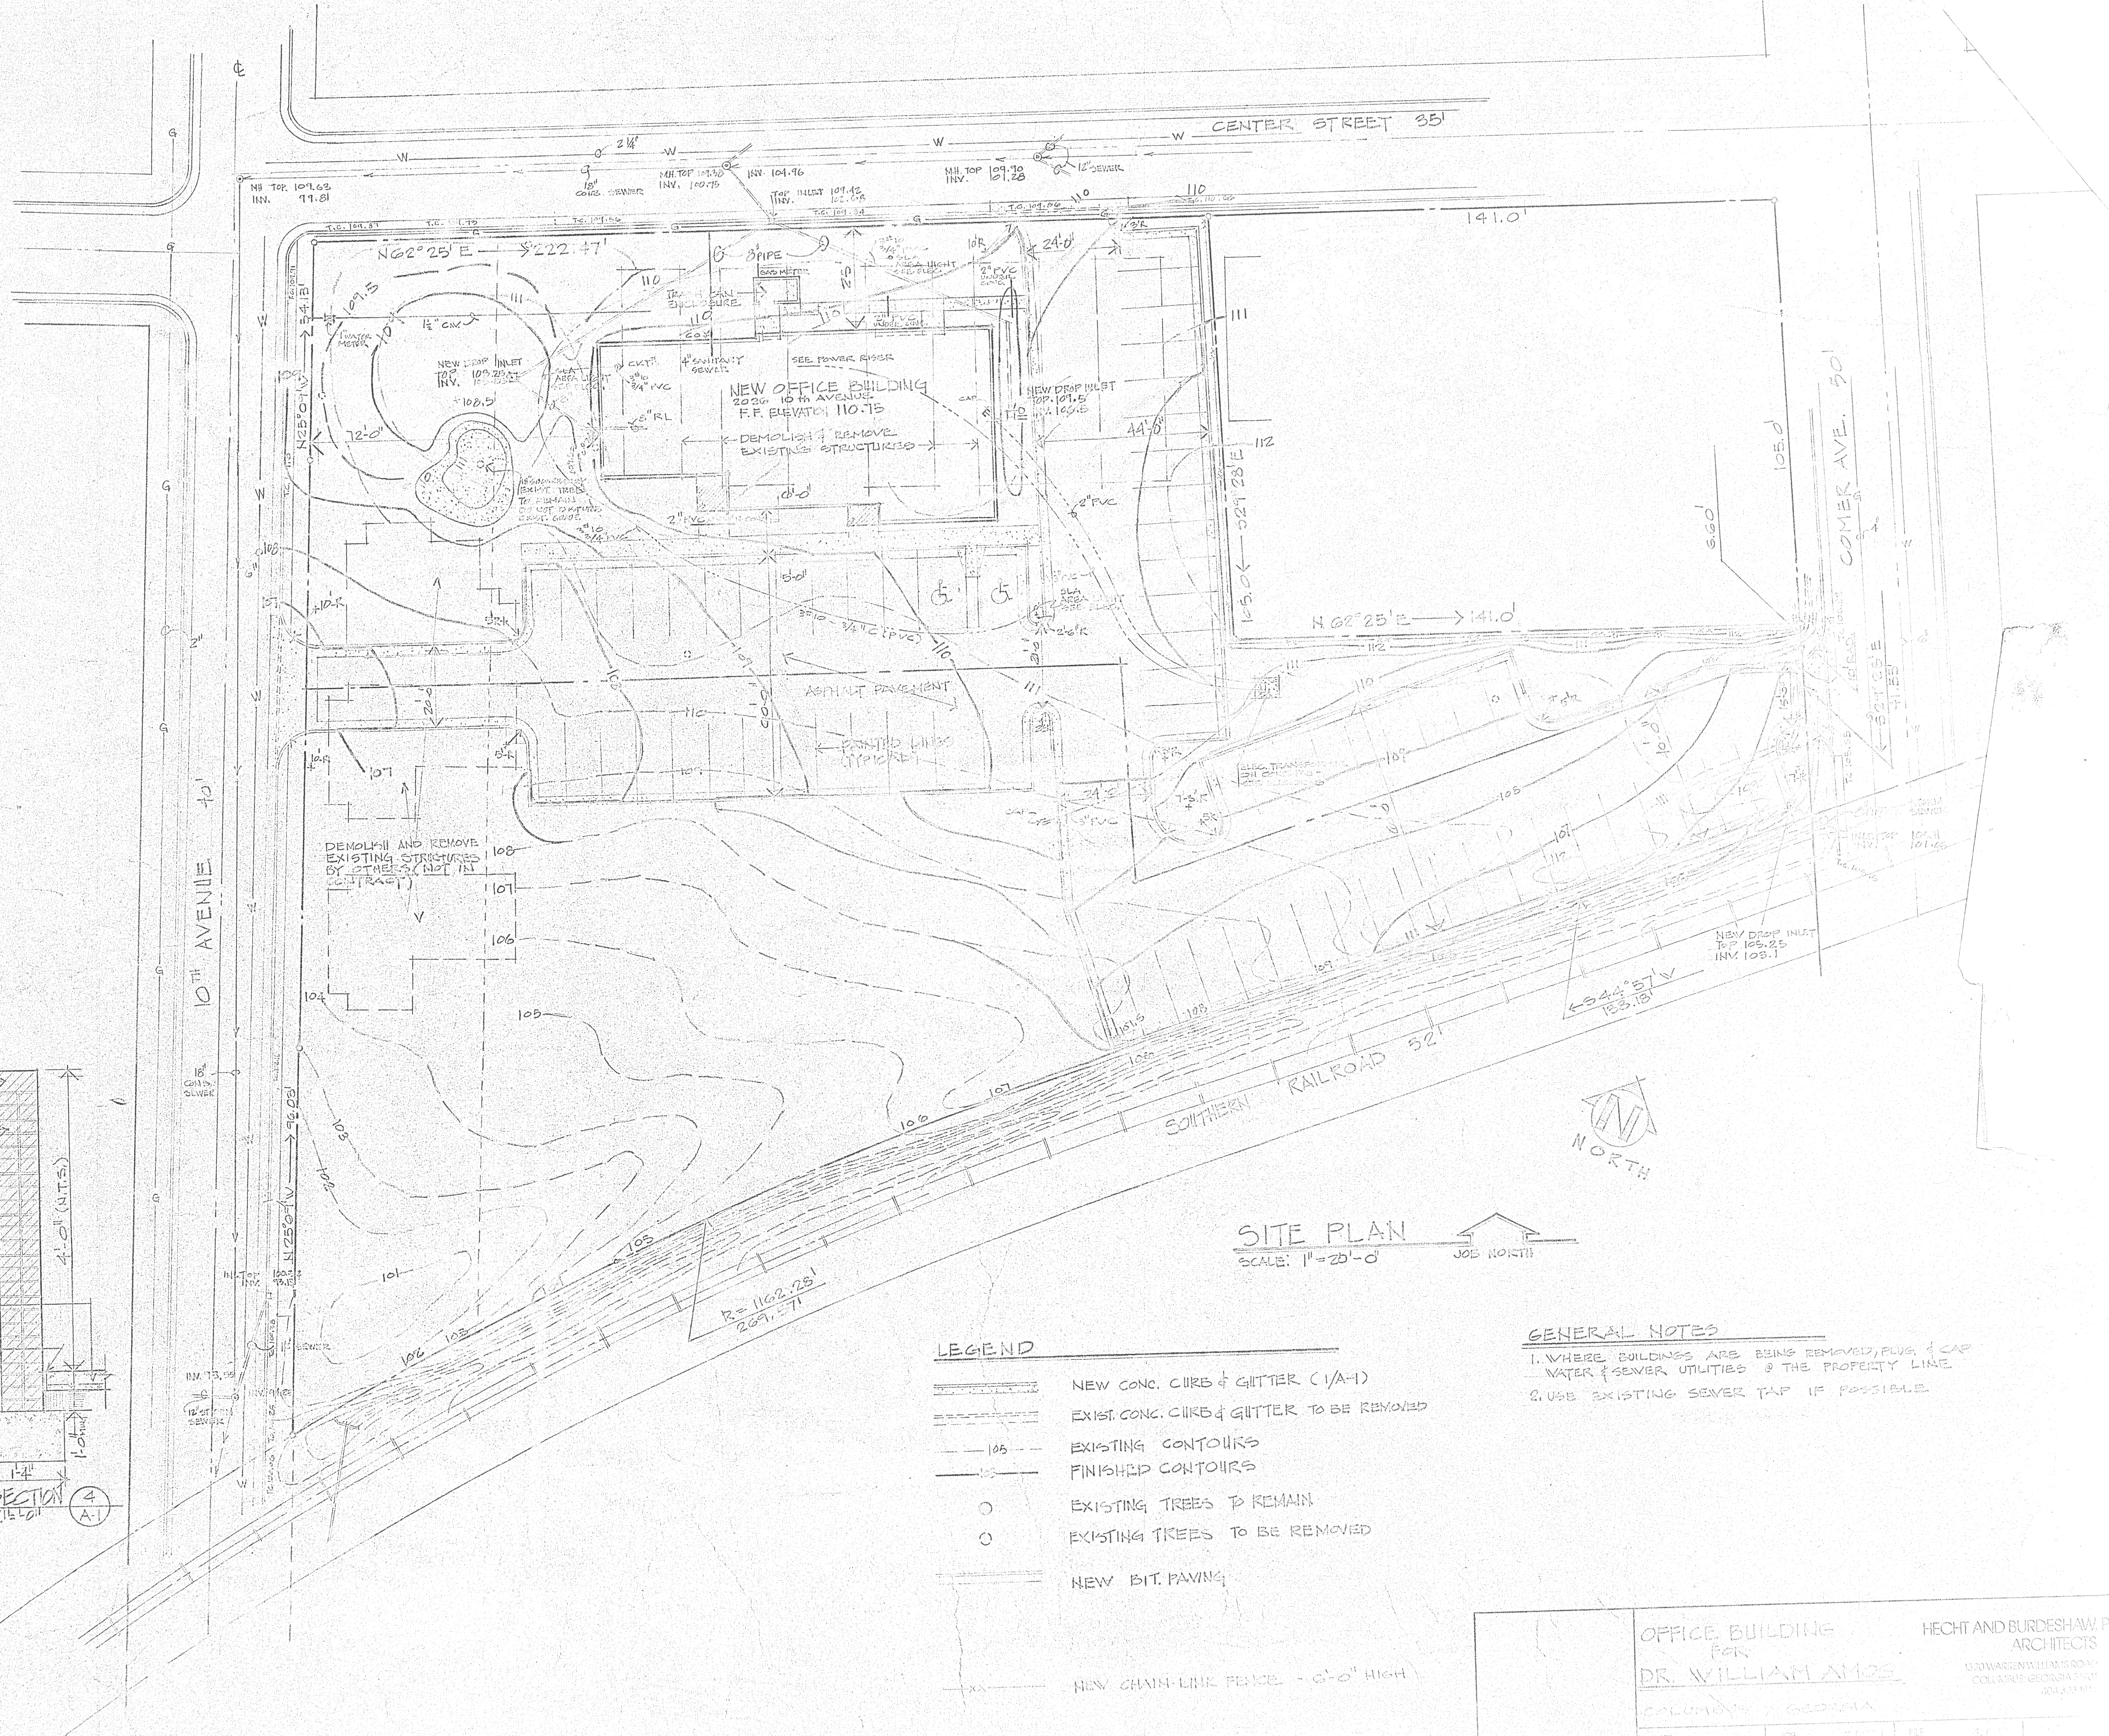

SITE PLAN
SCALE: 1" = 20'-0"

LEGEND

- NEW CONC. CURB & GUTTER (1/A-1)
- EXIST. CONC. CURB & GUTTER TO BE REMOVED
- EXISTING CONTOURS
- FINISHED CONTOURS
- EXISTING TREES TO REMAIN
- EXISTING TREES TO BE REMOVED
- NEW BIT. PAVING
- NEW CHAIN-LINK FENCE - 6'-0" HIGH

GENERAL NOTES

1. WHERE BUILDINGS ARE BEING REMOVED, PUGH & CAP WATER & SEWER UTILITIES @ THE PROPERTY LINE
2. USE EXISTING SEWER TAP IF POSSIBLE

OFFICE BUILDING
FOR
DR. WILLIAM AMOS
COLUMBIA, GEORGIA

HECHT AND BURDESHAW, P.C.
ARCHITECTS
130 W. WASHINGTON ROAD
COLUMBIA, GEORGIA 31906

DATE: 1/1/71
JOB: 100-25
FILE: 100-25
SHEET: 100-25