



First Floor Plan

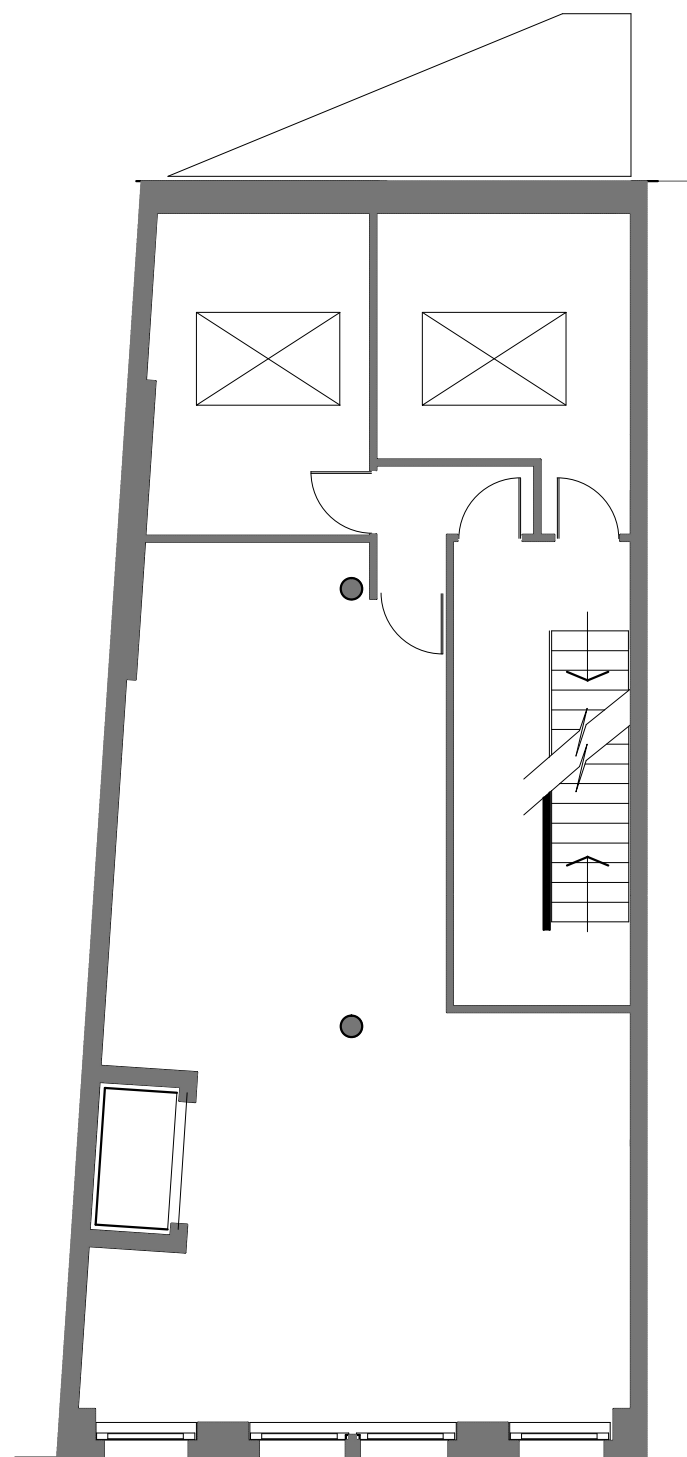

Second Floor Plan

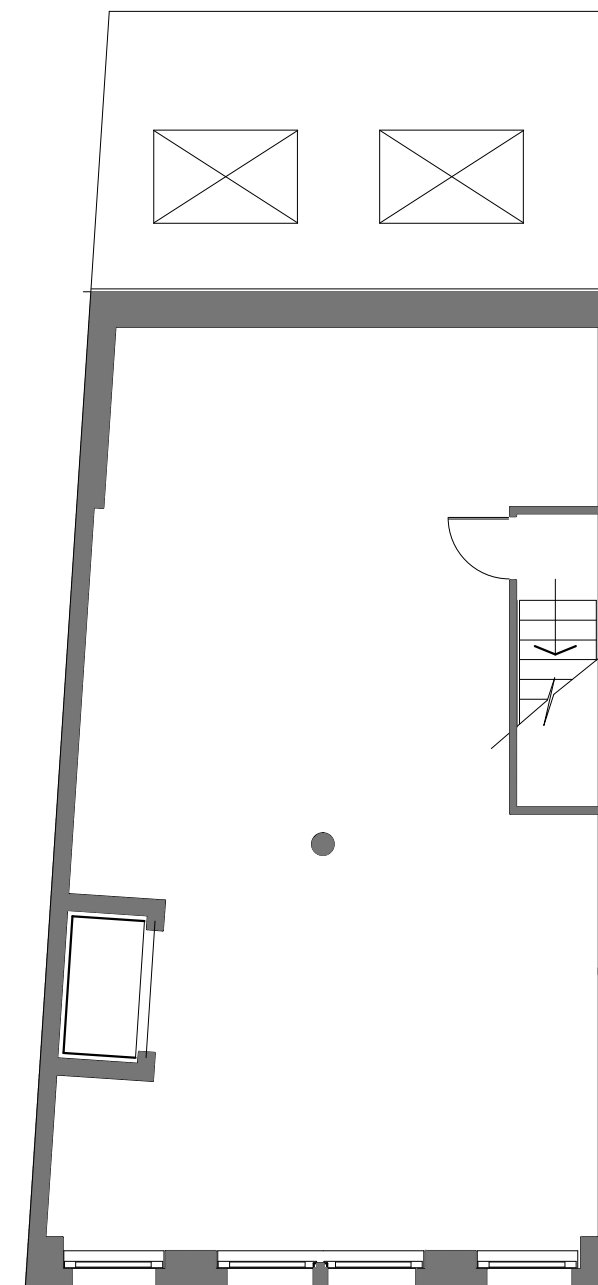

Third Floor Plan

46

Robert Nall Design

27 Meadow Close, Raynes Park, London, SW20 9JB
Tel: 020 8540 8605
robertnall@hotmail.co.uk

Project Name
46 Great Eastern Street,
London, EC2 A 3EP

Project No
2015/03/GES

Scale
1-100 (A3)

Checked by
RTN

Drawing Name
First, Second and Third Floor Plans

Drawing No
002

Date
11.03.15