


Michael Briante, Architect, LLC
10 Ridge Way, Fanwood, NJ 07023
Ph.(908)889-2131 Fax(908)889-2150

ISSUE/REVISIONS

NO.	DATE	TO/DESCRIPTION	QTY/BY

ALL EXISTING OR PROPOSED CONDITIONS INDICATED ON OR IMPLIED BY THIS(THOSE) DRAWING(S) HAVE NOT BEEN VERIFIED IN THE FIELD. MICHAEL BRIANTE, ARCHITECT, LLC AND THEIR EMPLOYEES, AGENTS, AND CONSULTANTS WILL NOT BE HELD RESPONSIBLE OR LIABLE FOR ANYTHING DIRECTLY OR INDIRECTLY EFFECTED AS A RESULT OF THE POSSIBLE INACCURATE REPRESENTATION OF THE EXISTING CONDITIONS ON THIS(THOSE) DRAWING(S).

**ALL EXISTING
CONDITIONS SUBJECT
TO FIELD VERIFICATION**

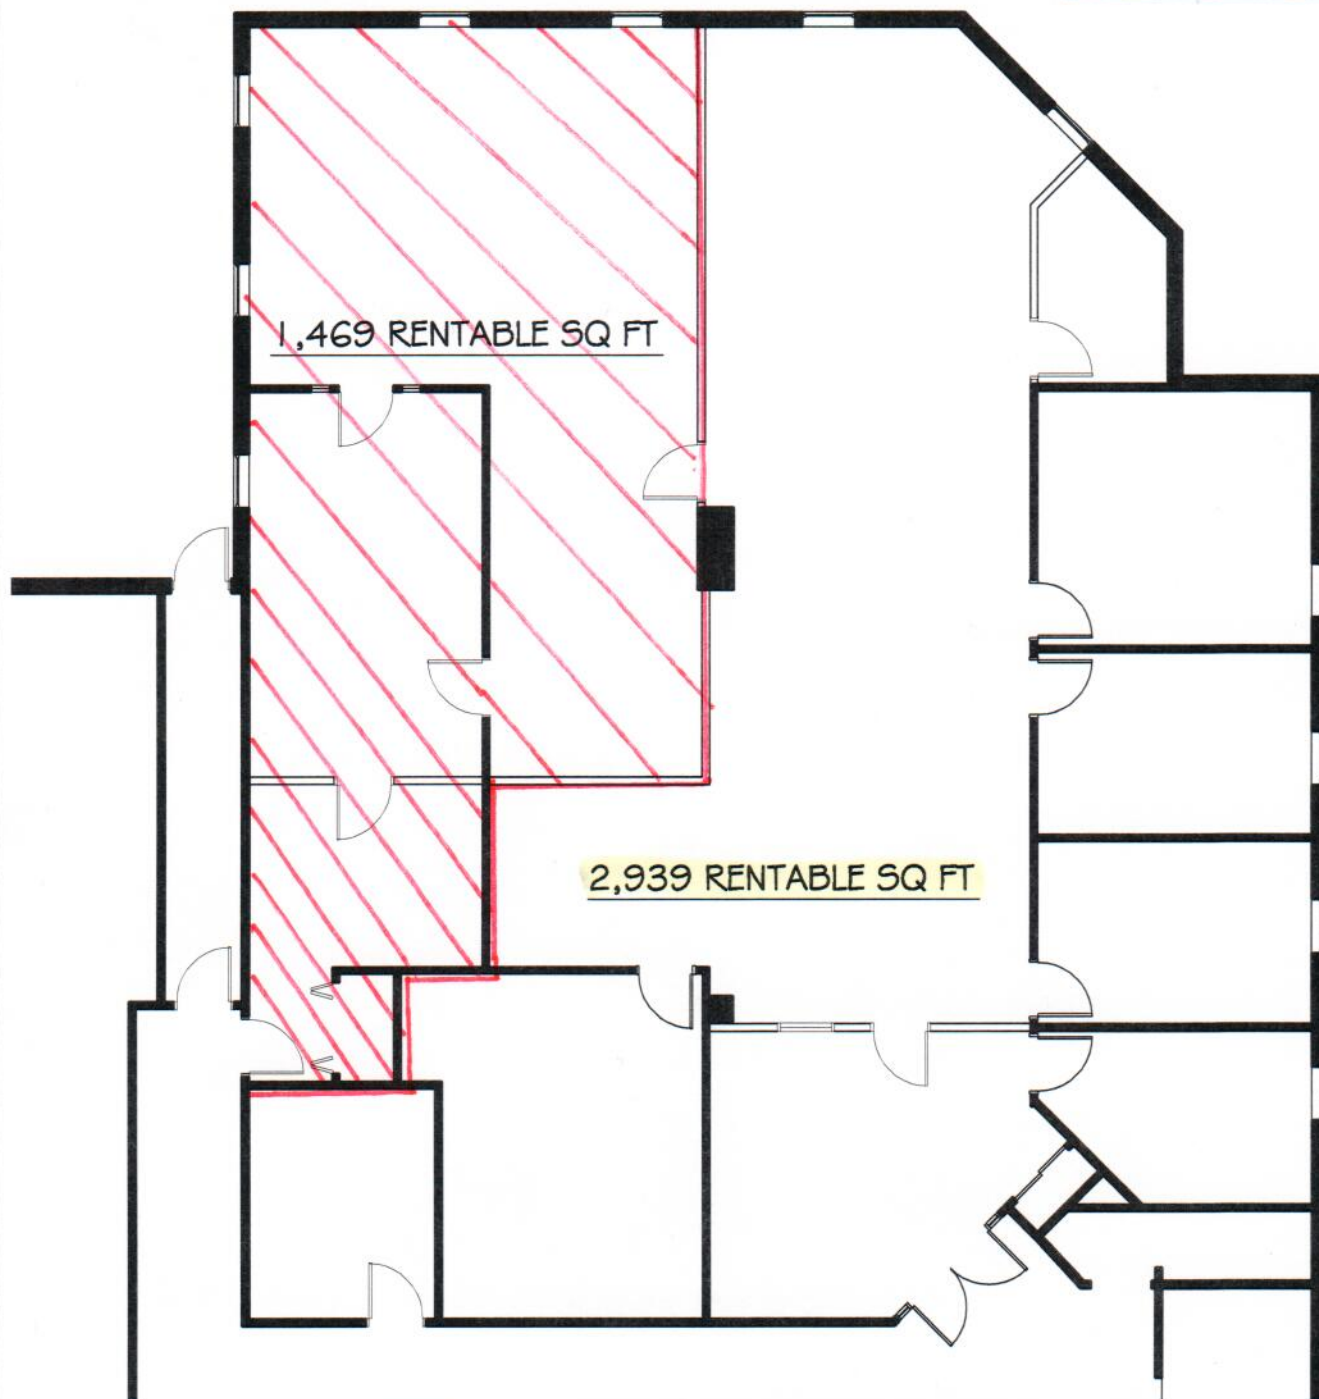

**PRELIMINARY
NOT FOR
CONSTRUCTION**

① **PARTIAL FIRST FLOOR PLAN**
SCALE: 3/32" = 1'-0"

APPROVED

BY _____ DATE _____

DRAWING NAME
Floor Plan Suites 100/110

CLIENT NAME
Winding River Plaza

SCALE
3/32" = 1'-0"

PROJ. NO.

DWG. NO.

BLDG. NAME
317 Brick Blvd.

DRAWING DATE
08/19/10

DWN. BY
MB

CHKD. BY
MB

A-1