


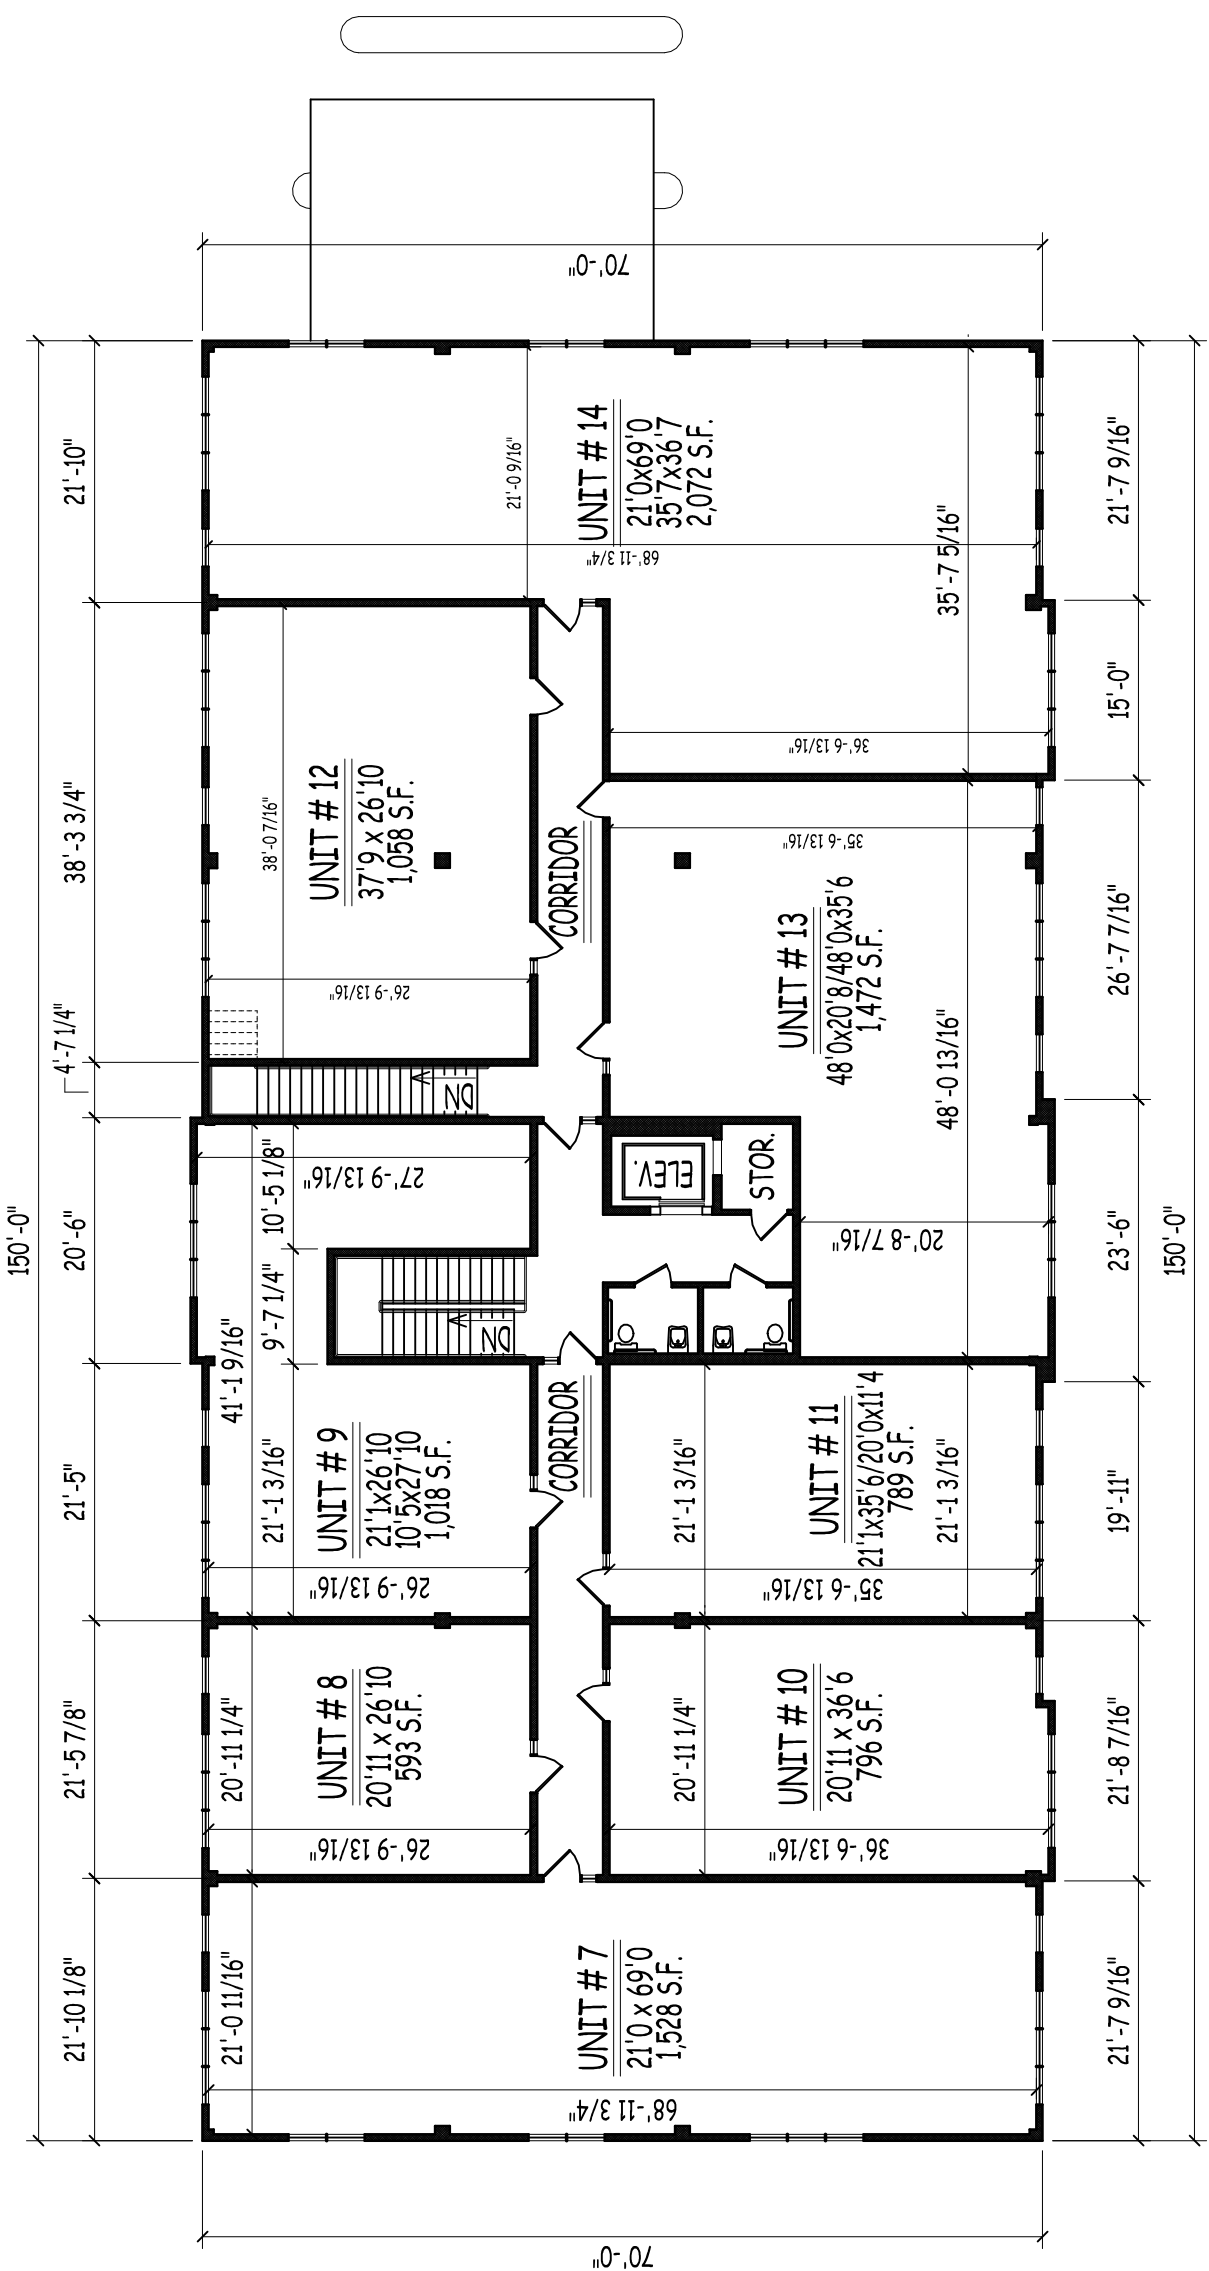

WALL STREET SQUARE

SECOND FLOOR PLAN

WINDHAM, NEW HAMPSHIRE
© 2018 - 2021 FSM DRAWINGS LLC

SCALE: 1/16" = 1'-0"