



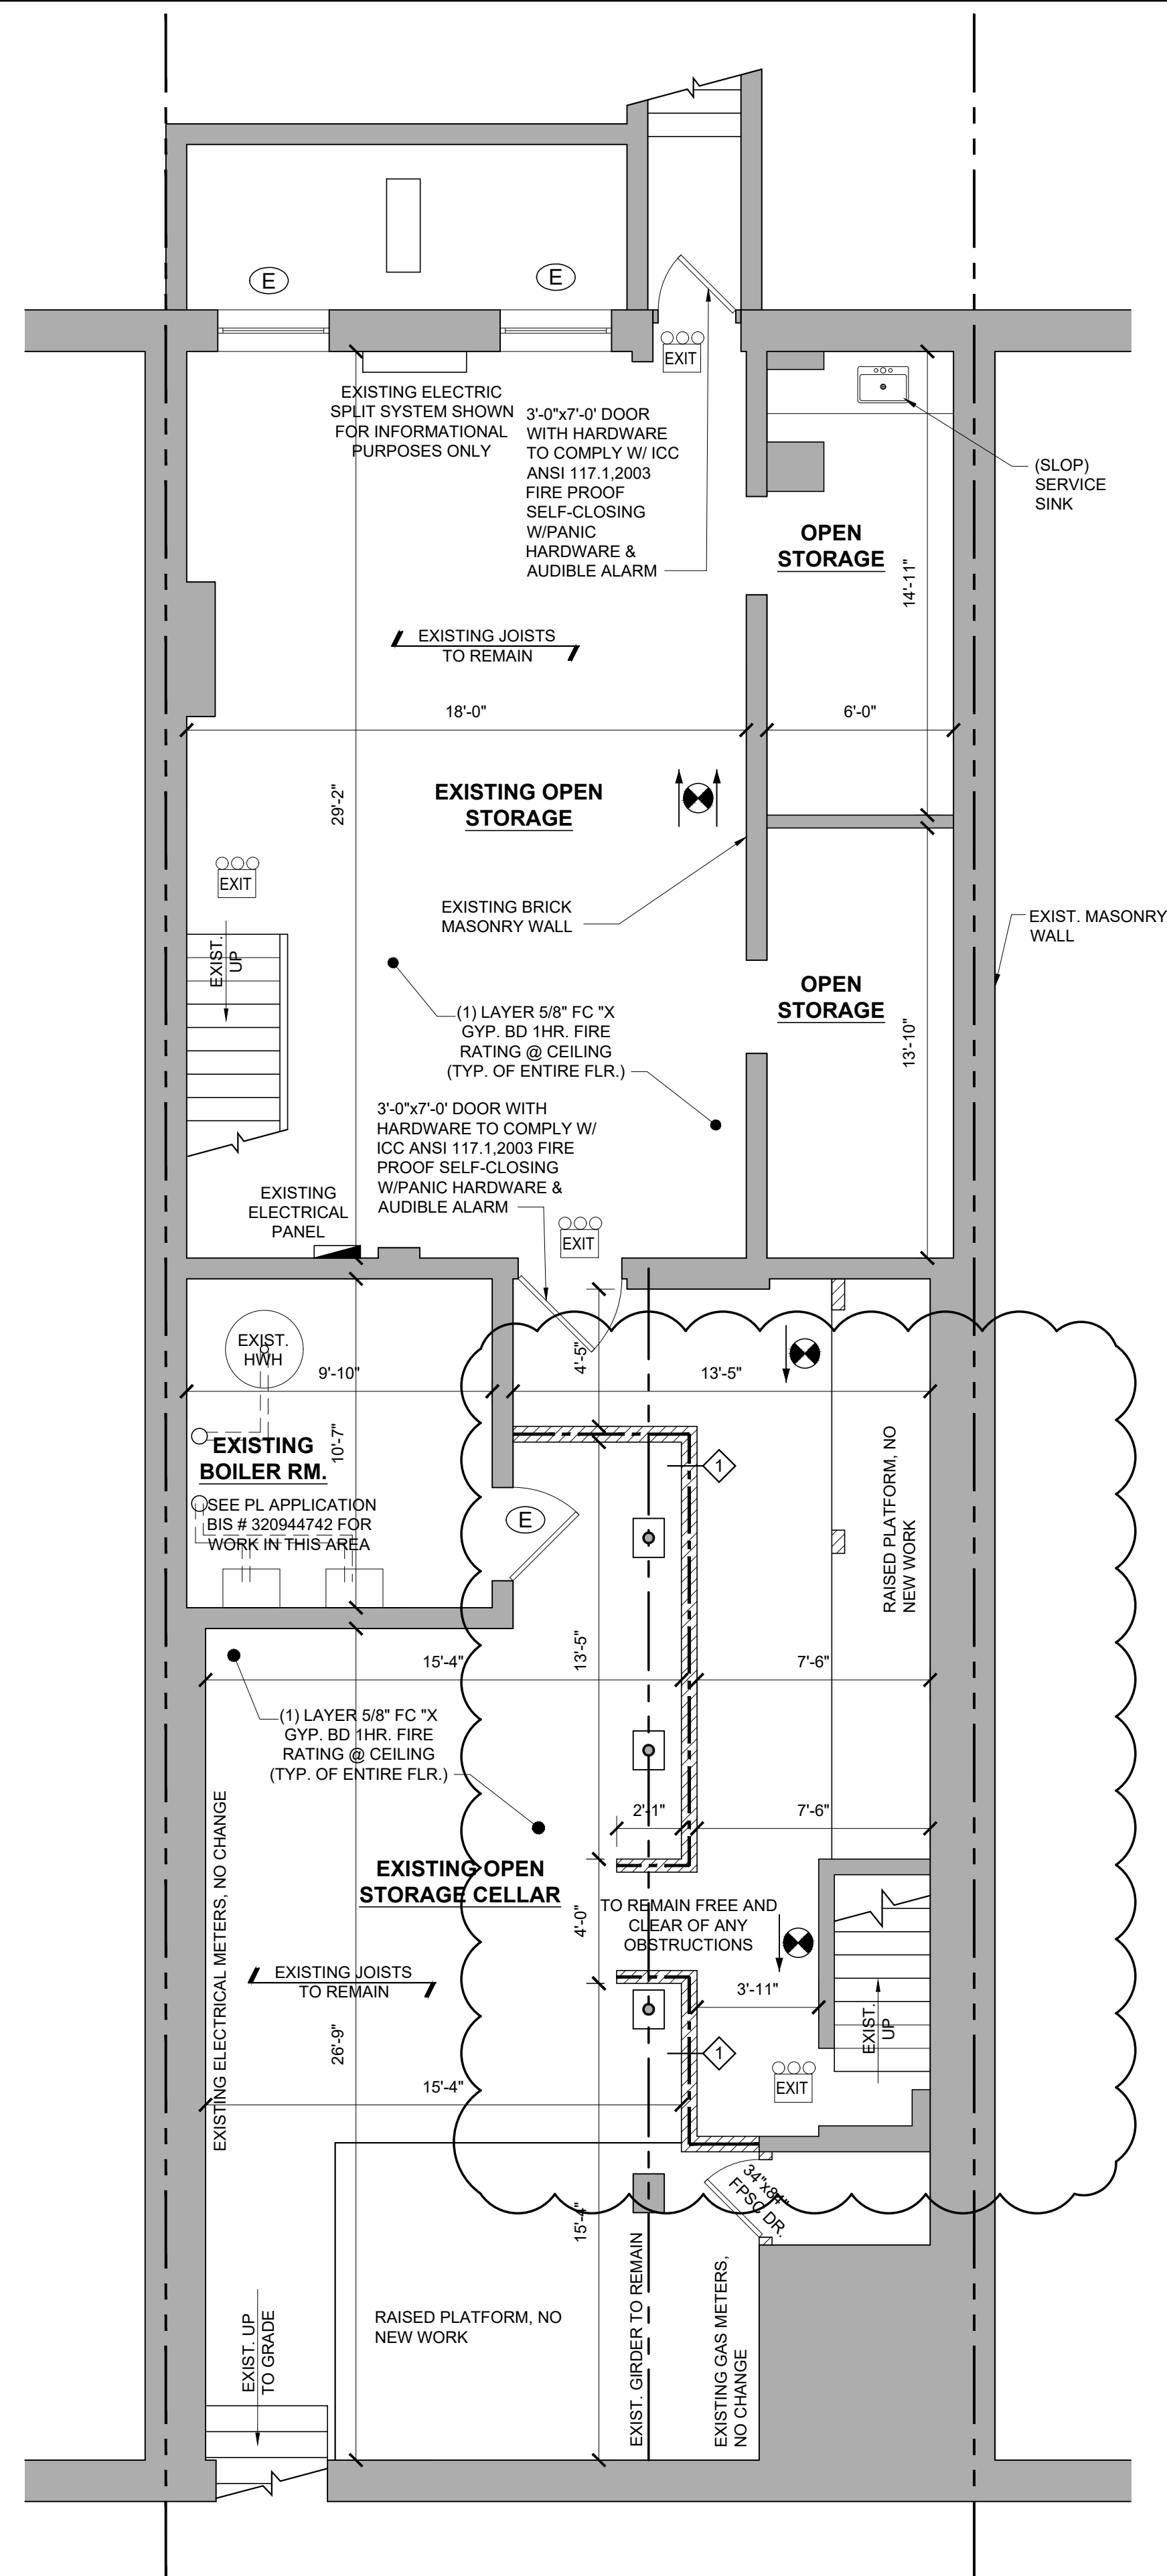

MODIFIED CELLAR FLOOR PLAN

SCALE: 1/4"=1'-0"

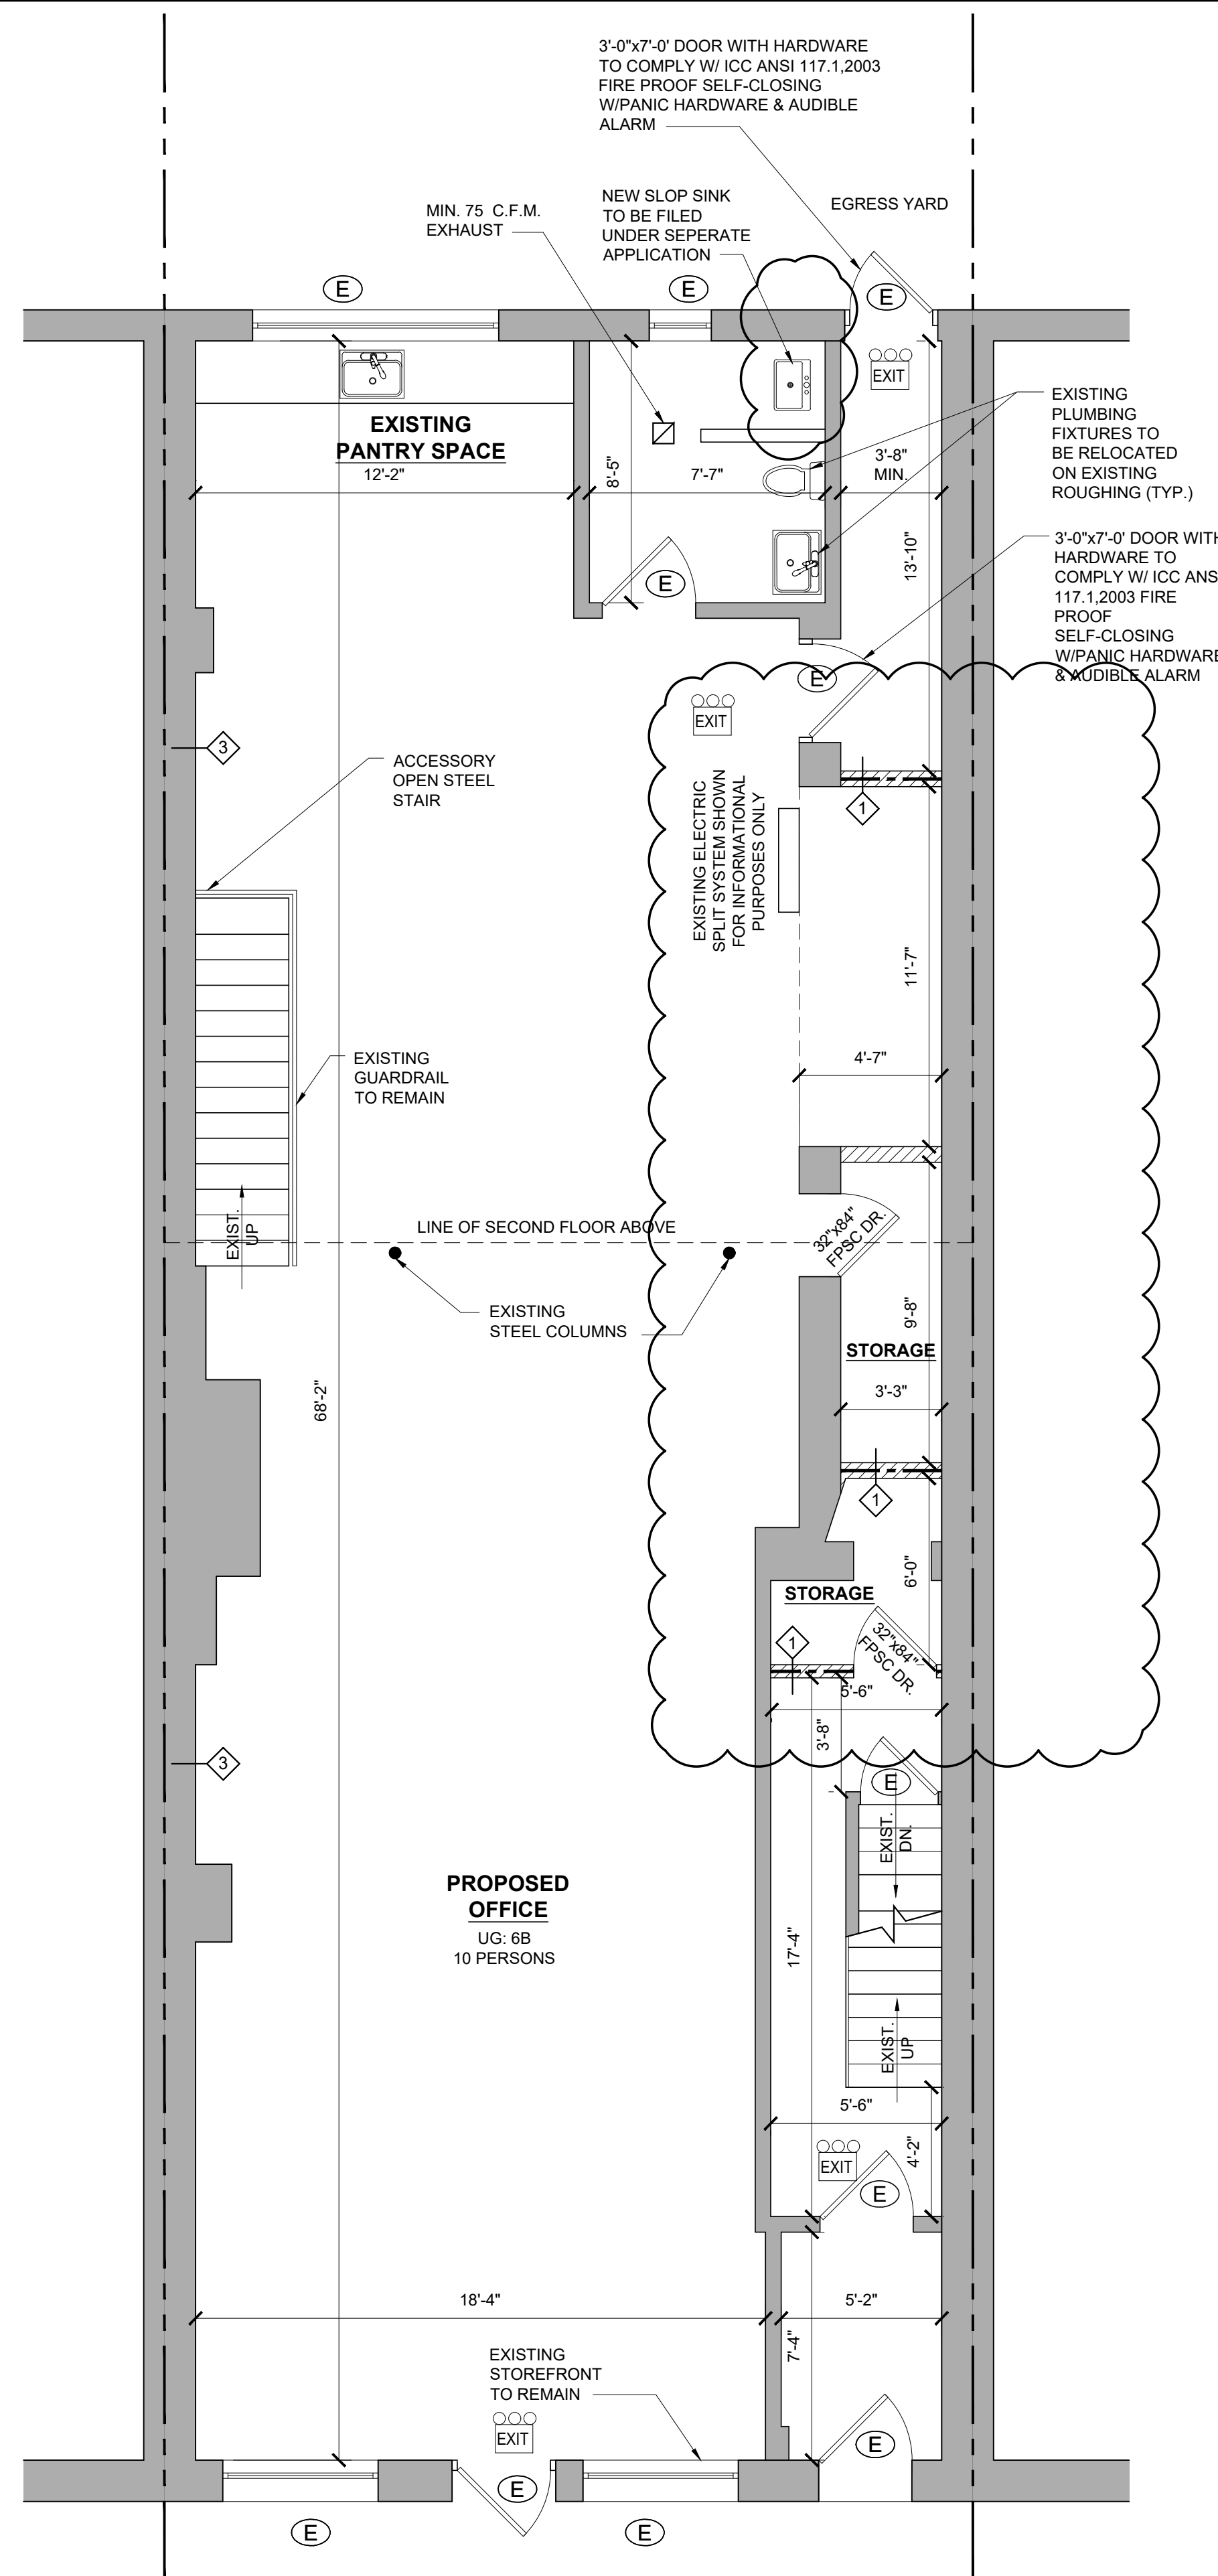

MODIFIED FIRST FLOOR PLAN

SCALE: 1/4"=1'-0"

ANTHONY MORALI ARCHITECTURE PLLC.

ANTHONY MORALI, R.A.

505 8th AVENUE NEW YORK, NY 10018
AMORALI@MORALIARCHITECTURE.COM
212.219.2091

OWNER/LEASER:

PATRIZIA BONETTI
343 GRAND LLC
343 GRAND STREET
BROOKLYN, NY 11211

PROJECT:

343 GRAND STREET
BROOKLYN, NY 11211

SHEET TITLE:

MODIFIED CELLAR & FIRST FLOOR PLAN


KEY DATES

REV. #	DATE
DOB APPROVAL	03/18/2019

REVISIONS AFTER APPROVAL

REV. #	DATE
PAA	05/27/2021

SEAL & SIGNATURE:

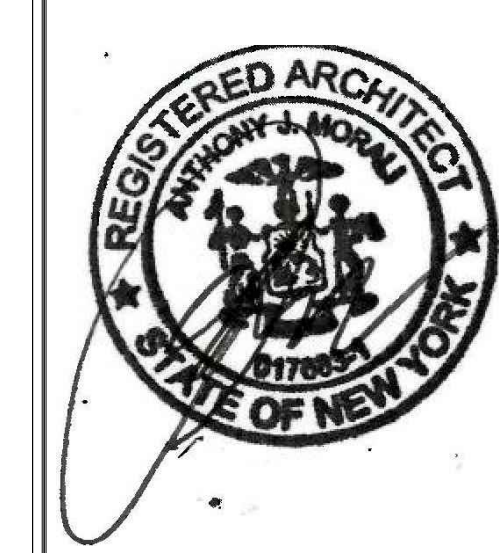

DATE: 03.22.2021

FILE NAME: 343 GRAND STREET

DRAWN: NDG

REVIEW BY:

DRAWING No:

A-200.02

CADD FILE No:

PAGE # : 4 OF 8

DOB APPLICATION #:

321689044