


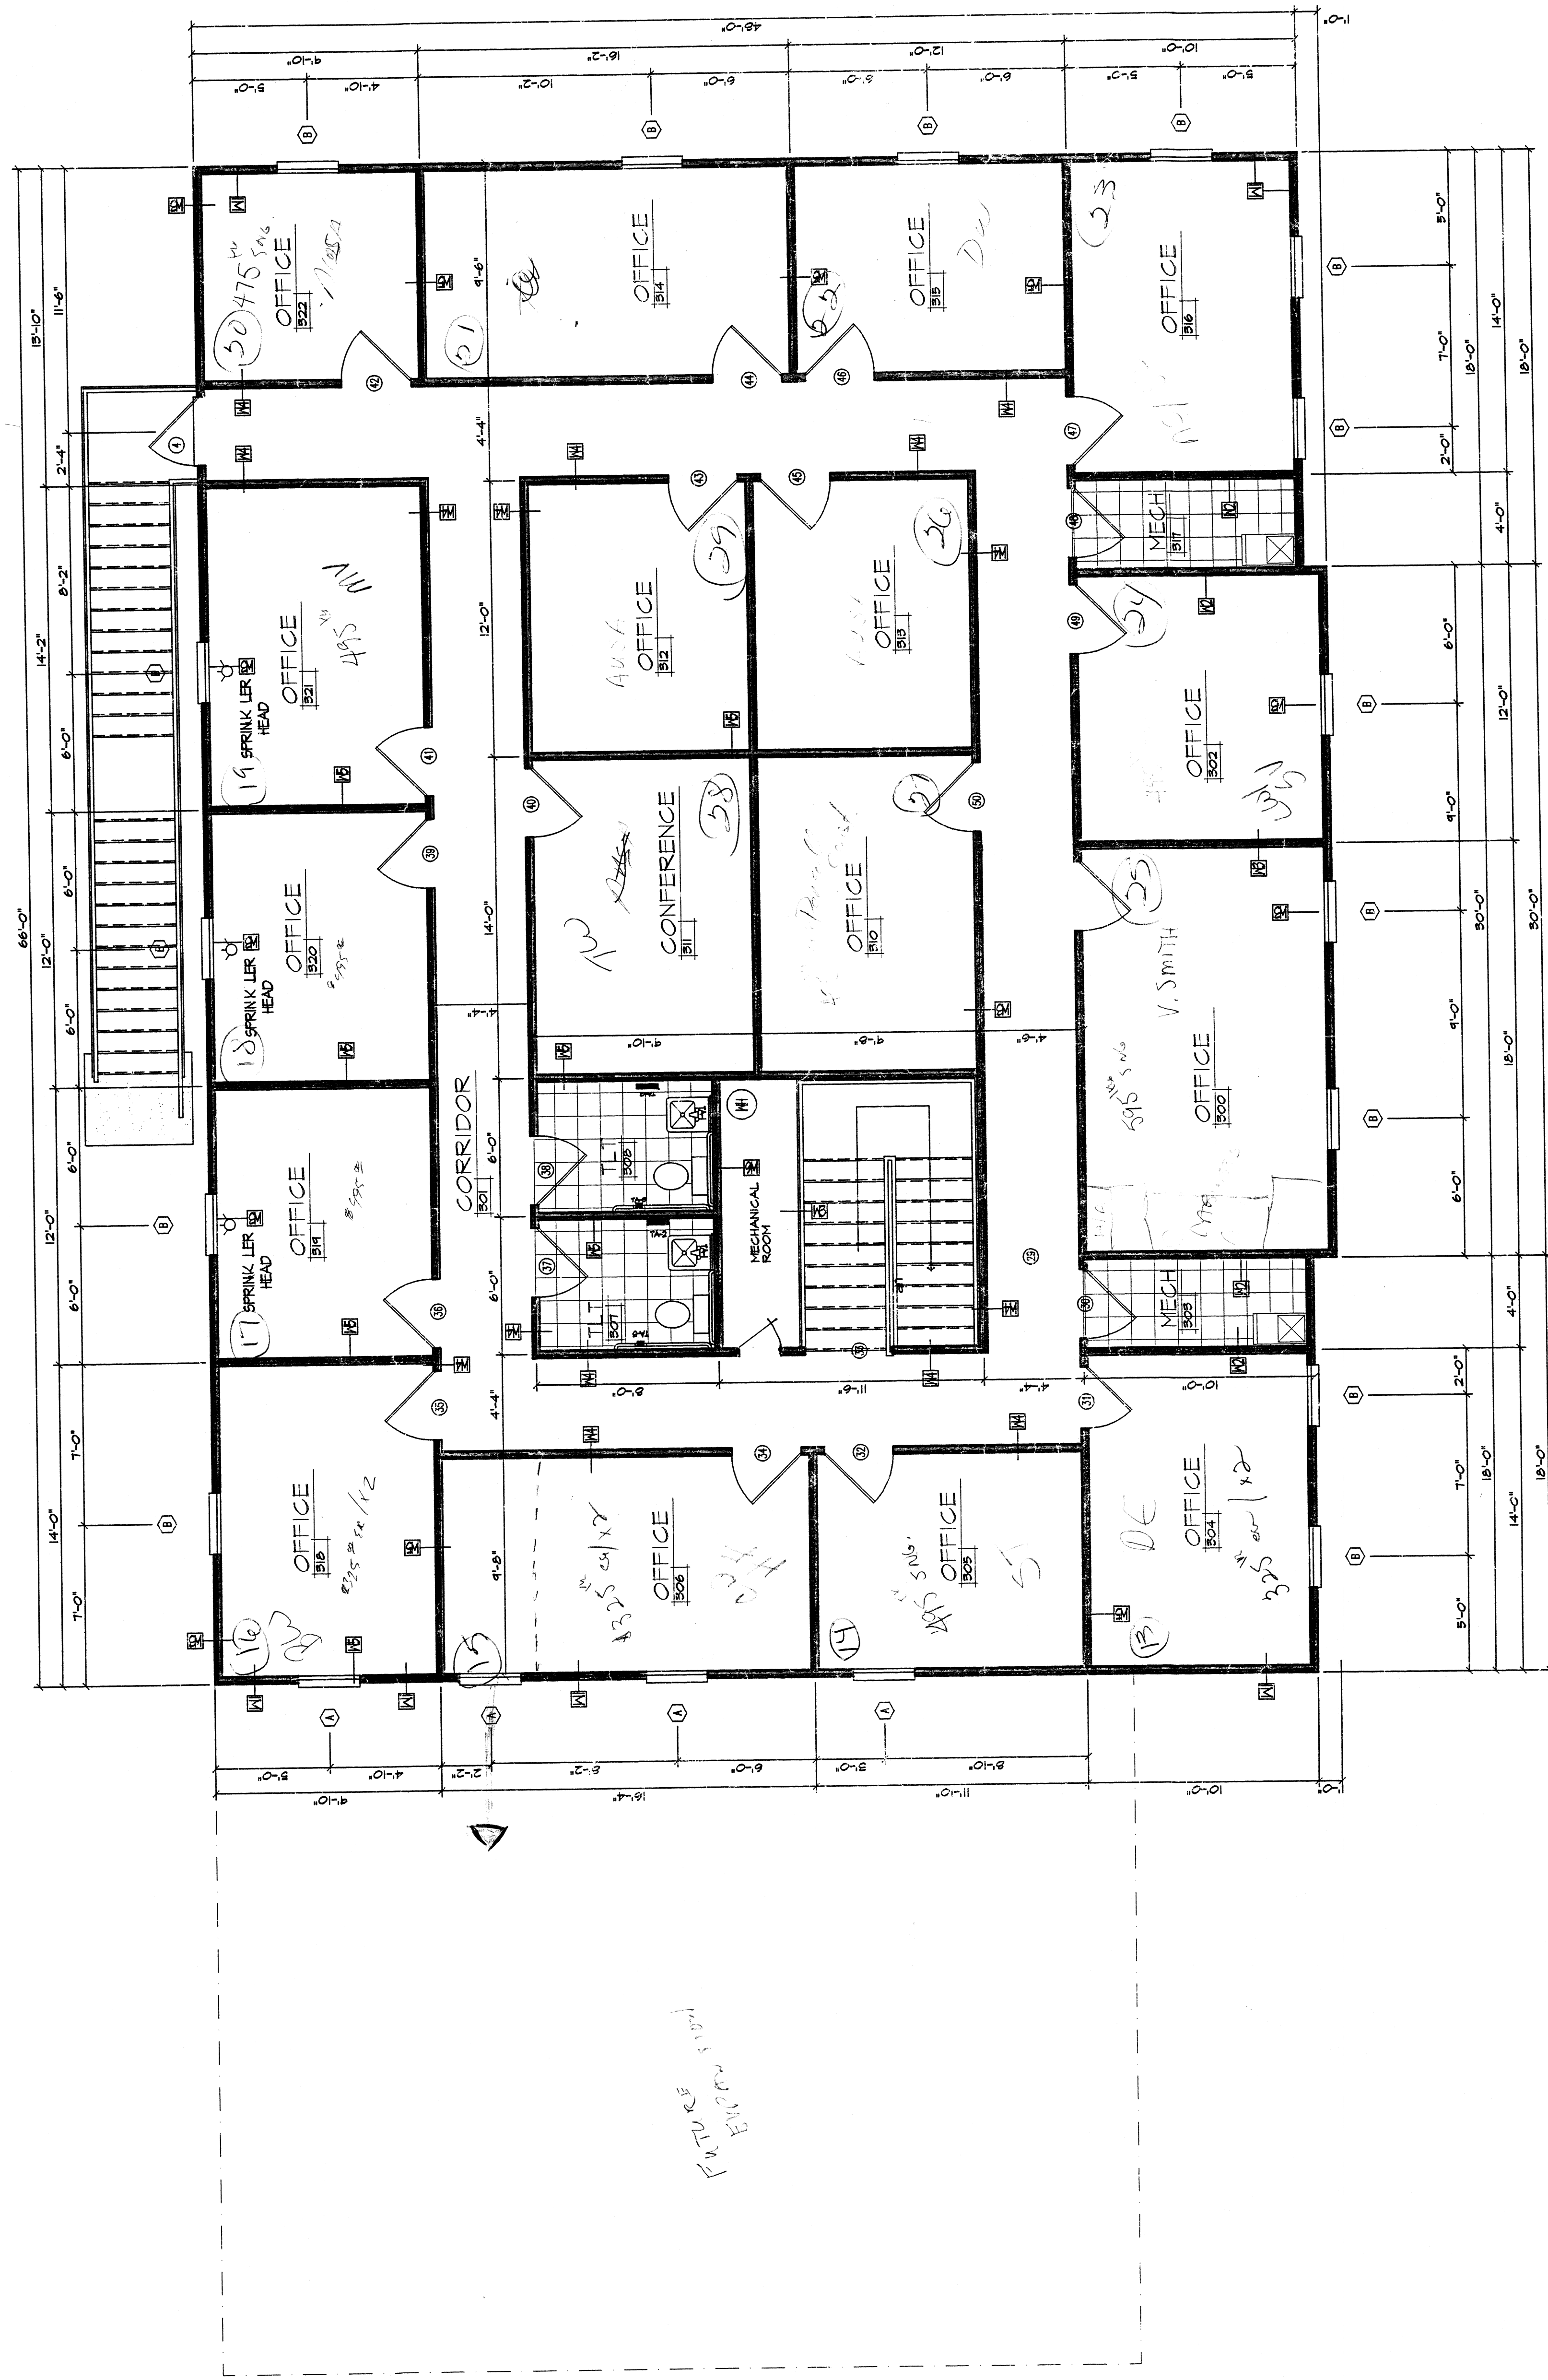

SECOND FLOOR PLAN	P-2
SCALE: 1/4" = 1'-0"	

