
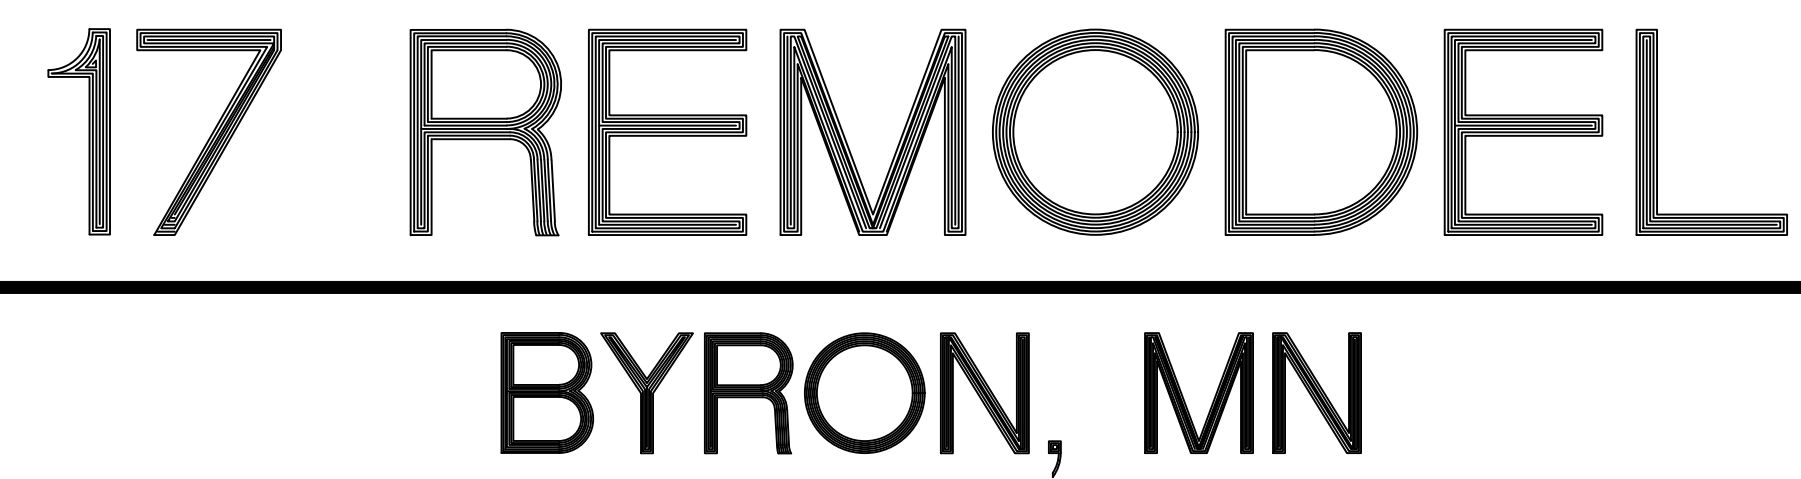


 

FINAL
APPROVED FOR
CONSTRUCTION

MINNESOTA

17 REMODEL
RILEY RAINEY
17 FRONTAGE ROAD
BYRON
PRIORITY CONSTRUCTION

PROJECT #:	23432
DRAWN BY:	RCJ
CHECKED BY:	AJT
PRELIM DATE:	OCTOBER 16, 2023
PRICING SET DATE:	.
FINAL SET DATE:	.
REVISION:	.
PRINTED:	Nov 17, 2023

EXISTING 1ST & 2ND
LEVEL FLOOR PLAN

A1.0

