


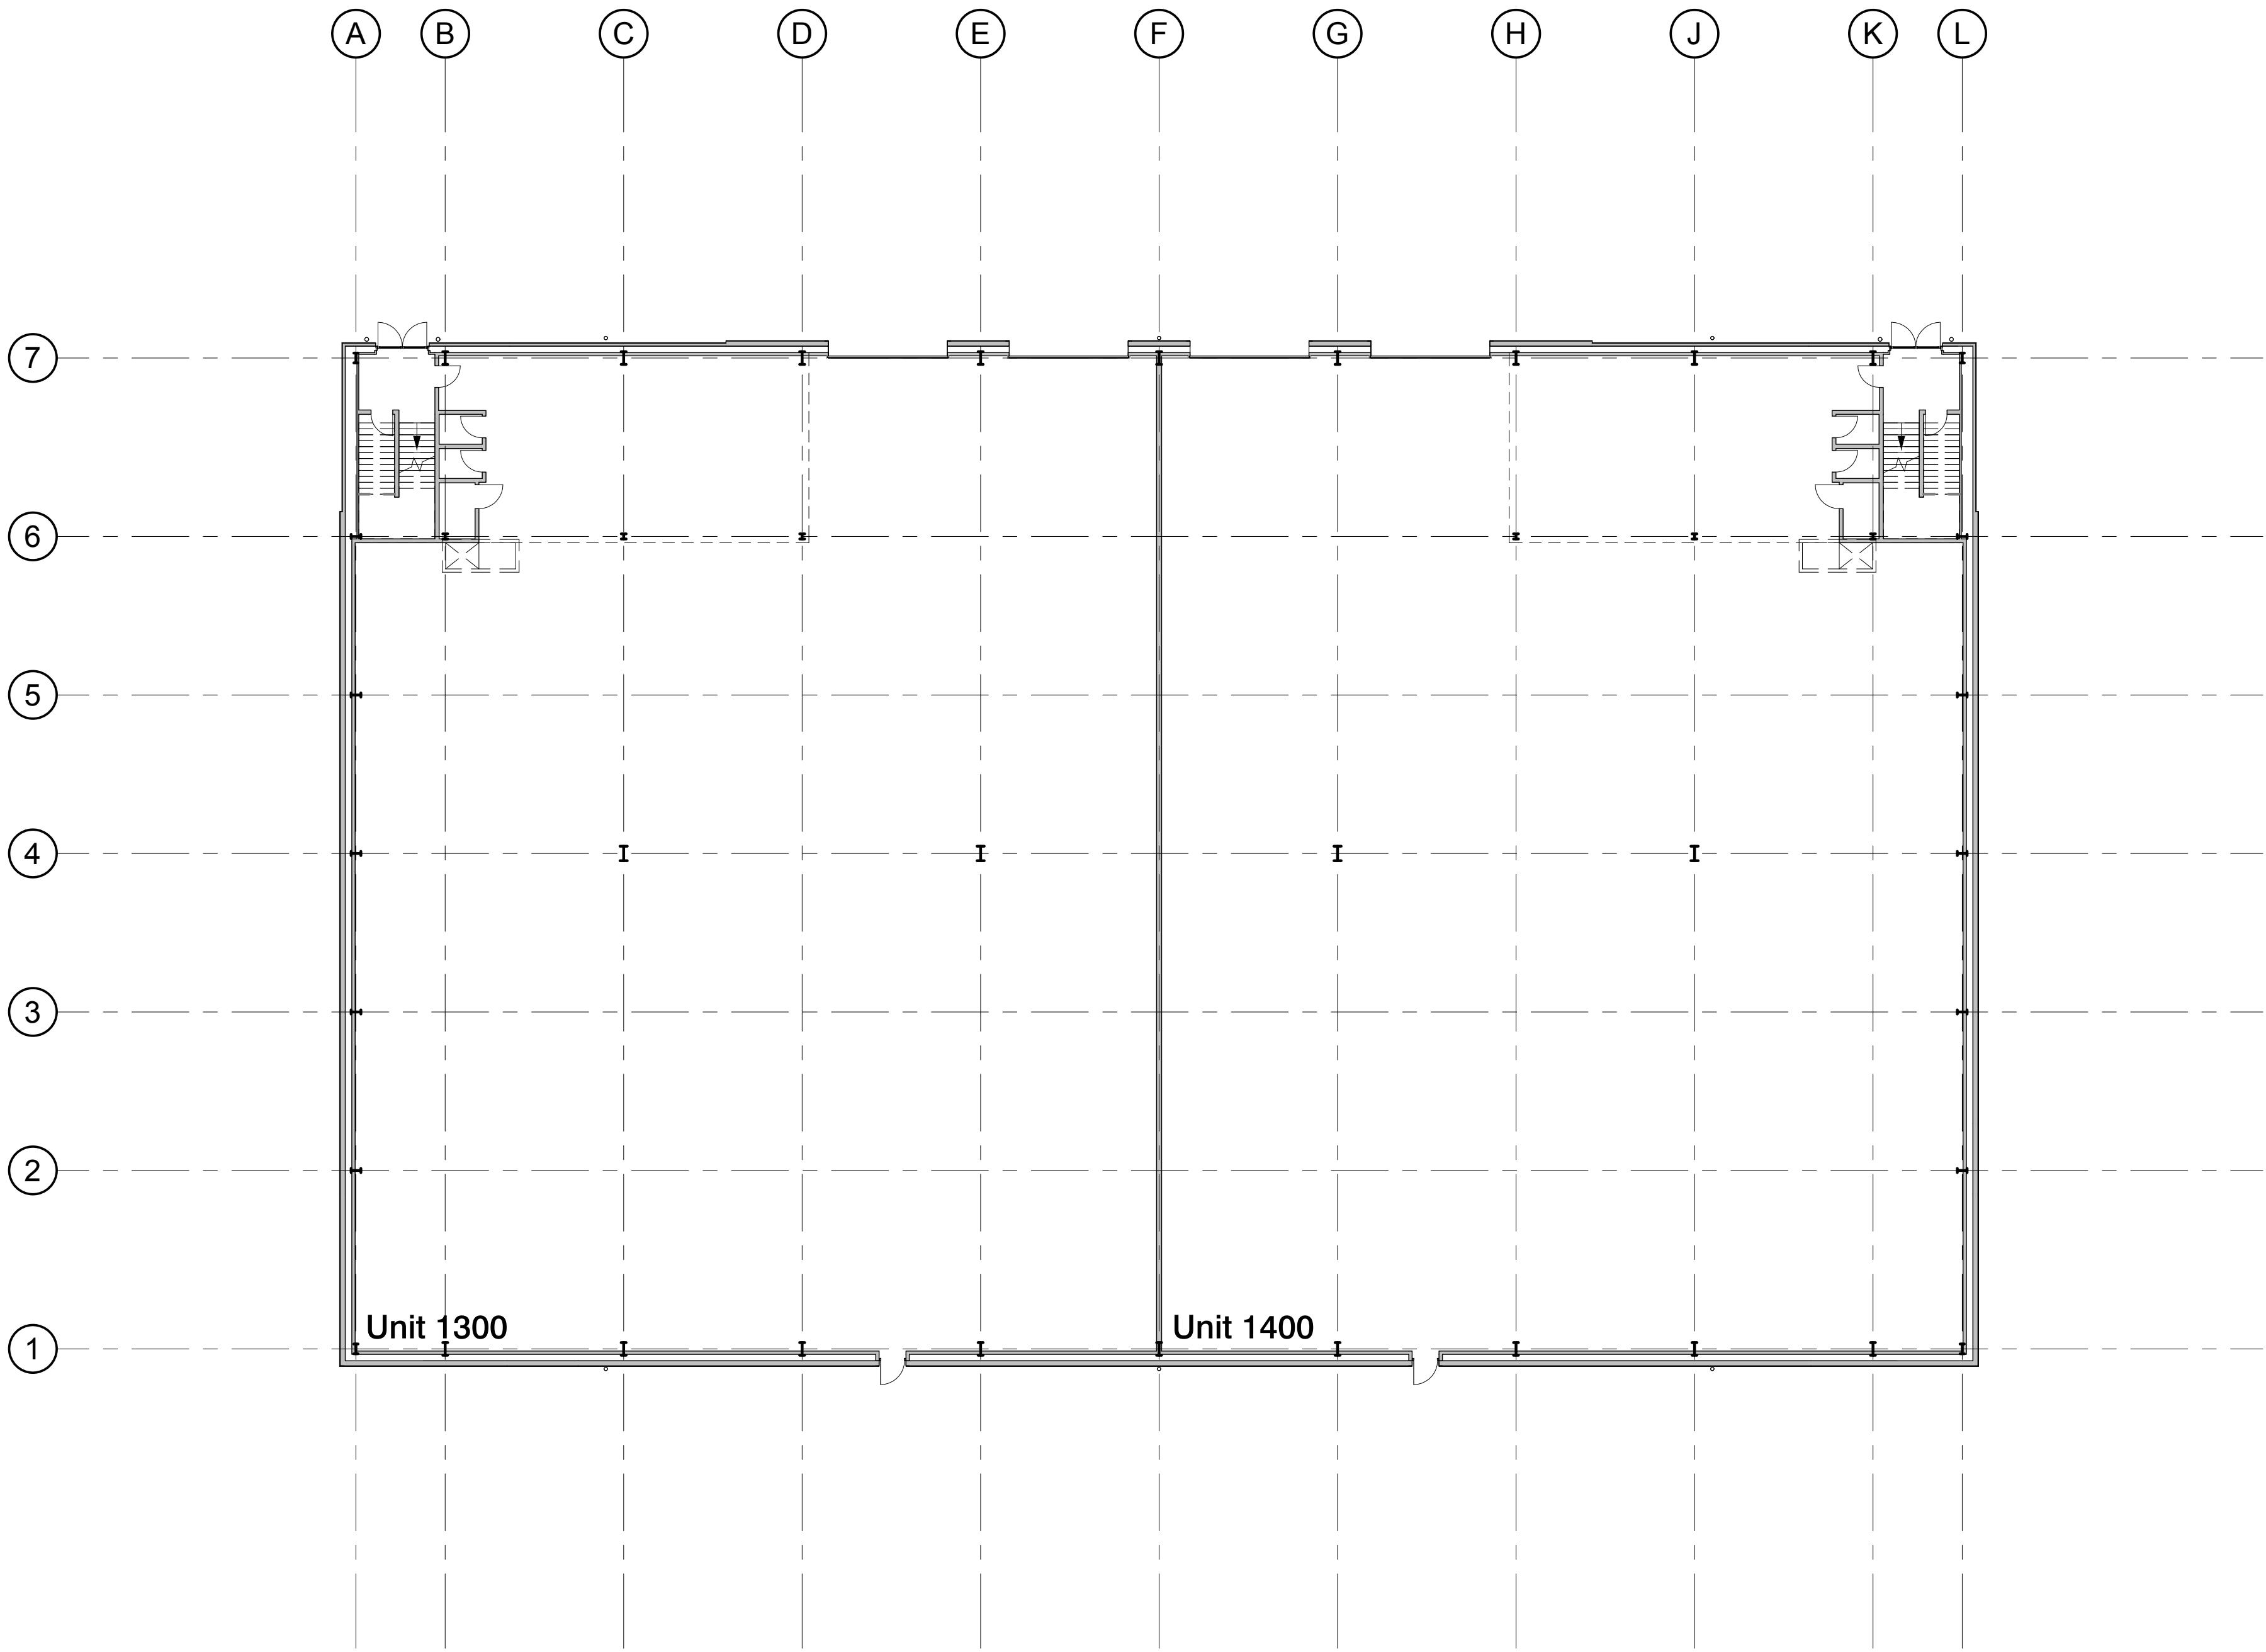

P02	CLIENT, JOB NAME AND STATUS REVISED, FOOTPRINT INCREASED	10/04/19	CAP
P01	EXTENT OF FIRST FLOOR OFFICE SHOWN, EXTRANEIOUS DOORS OMITTED, WALL ALONG GL 1 UPDATED	25/03/19	CAP
No.	Revision	Date	Initis

JADE BUSINESS PARK
PHASE 1

PLOT 1000 (UNITS 1300/1400)
GROUND FLOOR PLAN

Client
BUCKINGHAMSHIRE PROPERTIES
LIMITED

FRANK

SHAW

ASSOCIATES

LIMITED

ARCHITECTS

Penmore House Hasland Chesterfield Derbyshire S41 0SJ
Tel 01246 233255 www.frankshawassociates.co.uk

Scale	Date	Drawn/Checked
1 : 200@A1	20/03/19	CAP
Job Number	Dwg No	Rev
18025	1020	P02
18025-FSA-02-00-P-A-1020		