


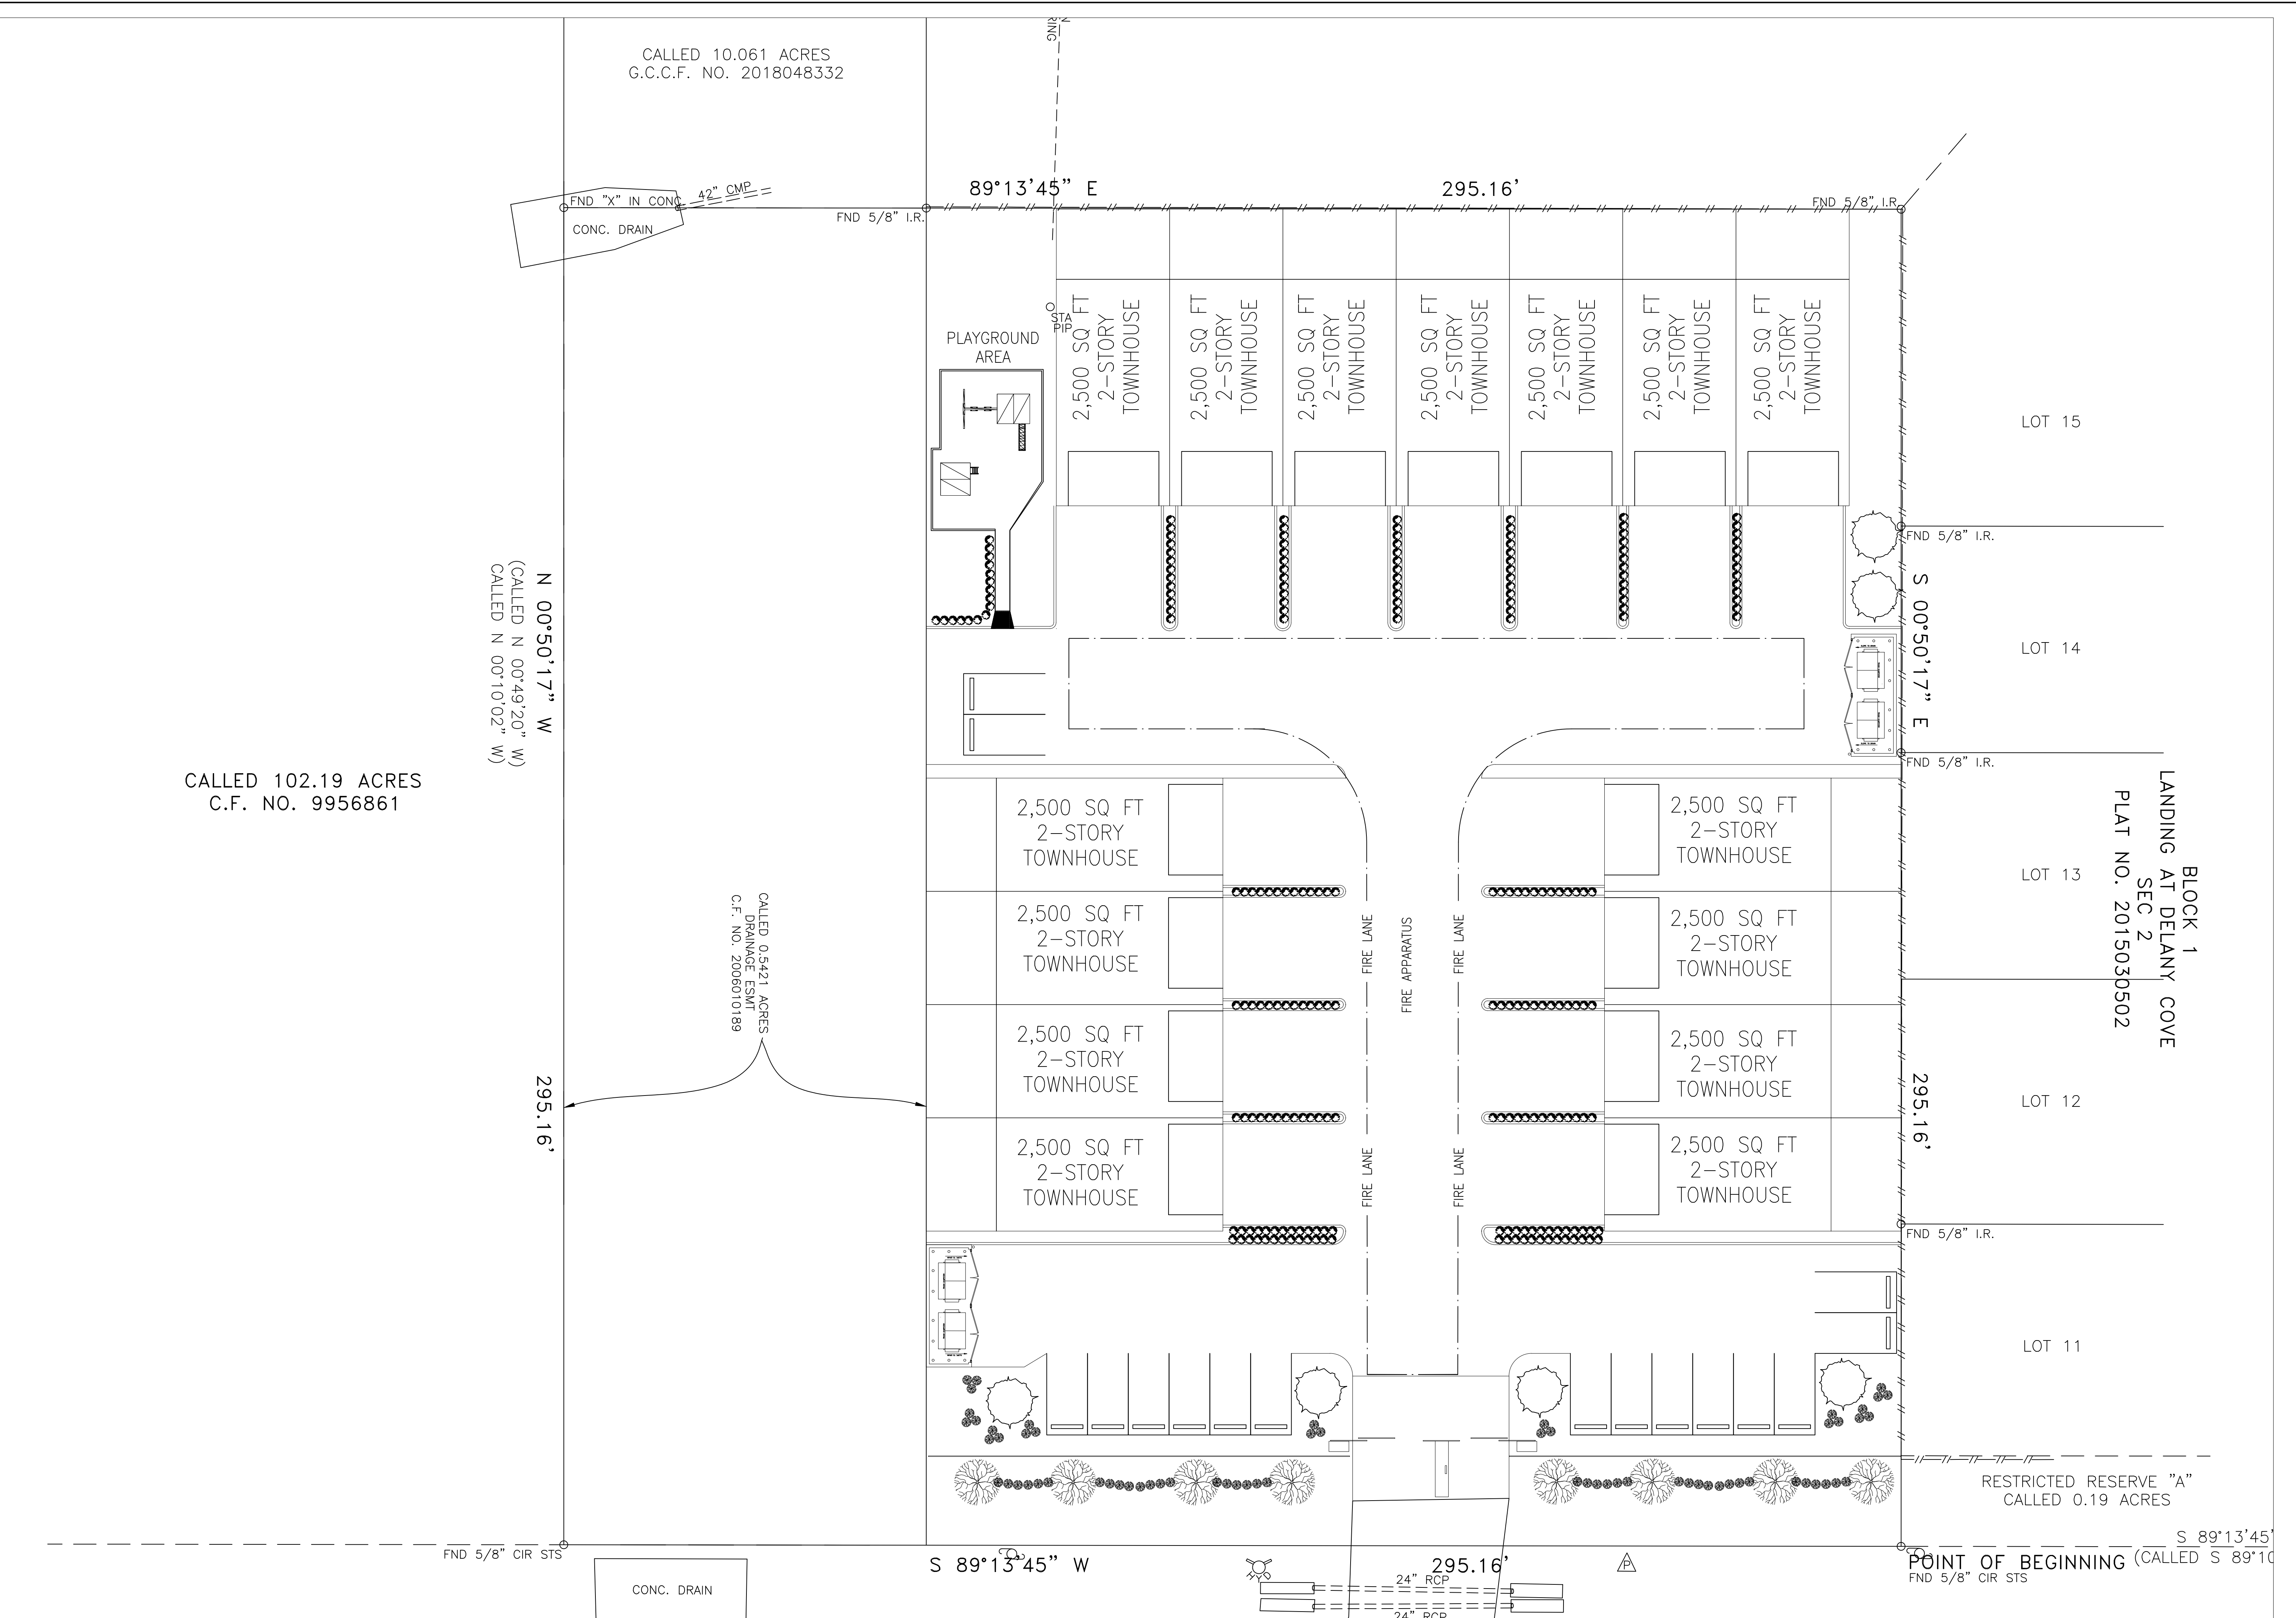

AMC
DESIGN

- PLANNING
- DESIGN
- CONSULTING

10413 Rockley Rd.
Houston, TX 77099
PHONE: 832-274-4464
FAX: 281-499-5955
anthony_vu@comcast.net

ALL IDEAS, DESIGNS, ARRANGEMENTS AND PLANS INDICATED OR REPRESENTED BY THIS DRAWING ARE OWNED BY AND ARE THE PROPERTY OF THE DESIGNER, AND ARE HEREBY EVOLVED, AND DEVELOPED FOR USE ON AND IN CONNECTION WITH THE SPECIFIC PROJECT. NONE OF SUCH IDEAS, DESIGNS, ARRANGEMENTS, OR PLANS SHALL BE USED BY OR DISCLOSED TO ANY PERSON, FIRM, OR CORPORATION FOR ANY PURPOSE WITHOUT THE WRITTEN PERMISSION OF THE DESIGNER. CONTRACTORS SHALL VERIFY AND BE RESPONSIBLE FOR ALL DIMENSIONS AND CONDITIONS ON THE JOB. THE OFFICE MUST BE NOTIFIED OF ANY VARIATIONS FROM THE DIMENSIONS OR CONDITIONS SHOWN ON THESE DRAWINGS.

SCHEMATIC, FOR TOWNHOUSES

5401 TEXAS AVENUE
LA MARQUE, TX 77568

DRAWING ISSUED FOR:

REVISIONS

Δ	DATE:	DESCRIPTION:
Δ		
Δ		
Δ		
Δ		

DATE: 01/31/23

DRAWN BY: C.R.

CHECKED BY: A.V.

PROJECT: A.V.

FILE NO:

SHEET TITLE:

SITE PLAN

SHEET NO:

A-1.0