

SPECIFICATION

STRIP OUT REDUNDANT PARTITIONS
MAKE GOOD ALL SURFACES

NEW KITCHEN FACILITY AS INDICATED

REFURBISH EXISTING WC FACILITIES

REPLACE EXISTING 1200x600 CEILING TILES

WITH NEW 600x600 - ADAPT GRID

NEW 600x600 LED LUMINAIRES

NEW 600x600 LED LUMINAIRES

DECORATE THROUGHOUT

NEW CARPET TILES

REPLACE EXISTING BOILERS


ALL ELECTRICS TESTED

NEW FIRE ALARM

NEW INTRUDER ALARM

CLEAN DOWN ALL SURFACES

NEW ELECTRIC AND GAS SUPPLY TO
UNITS 1 - 7

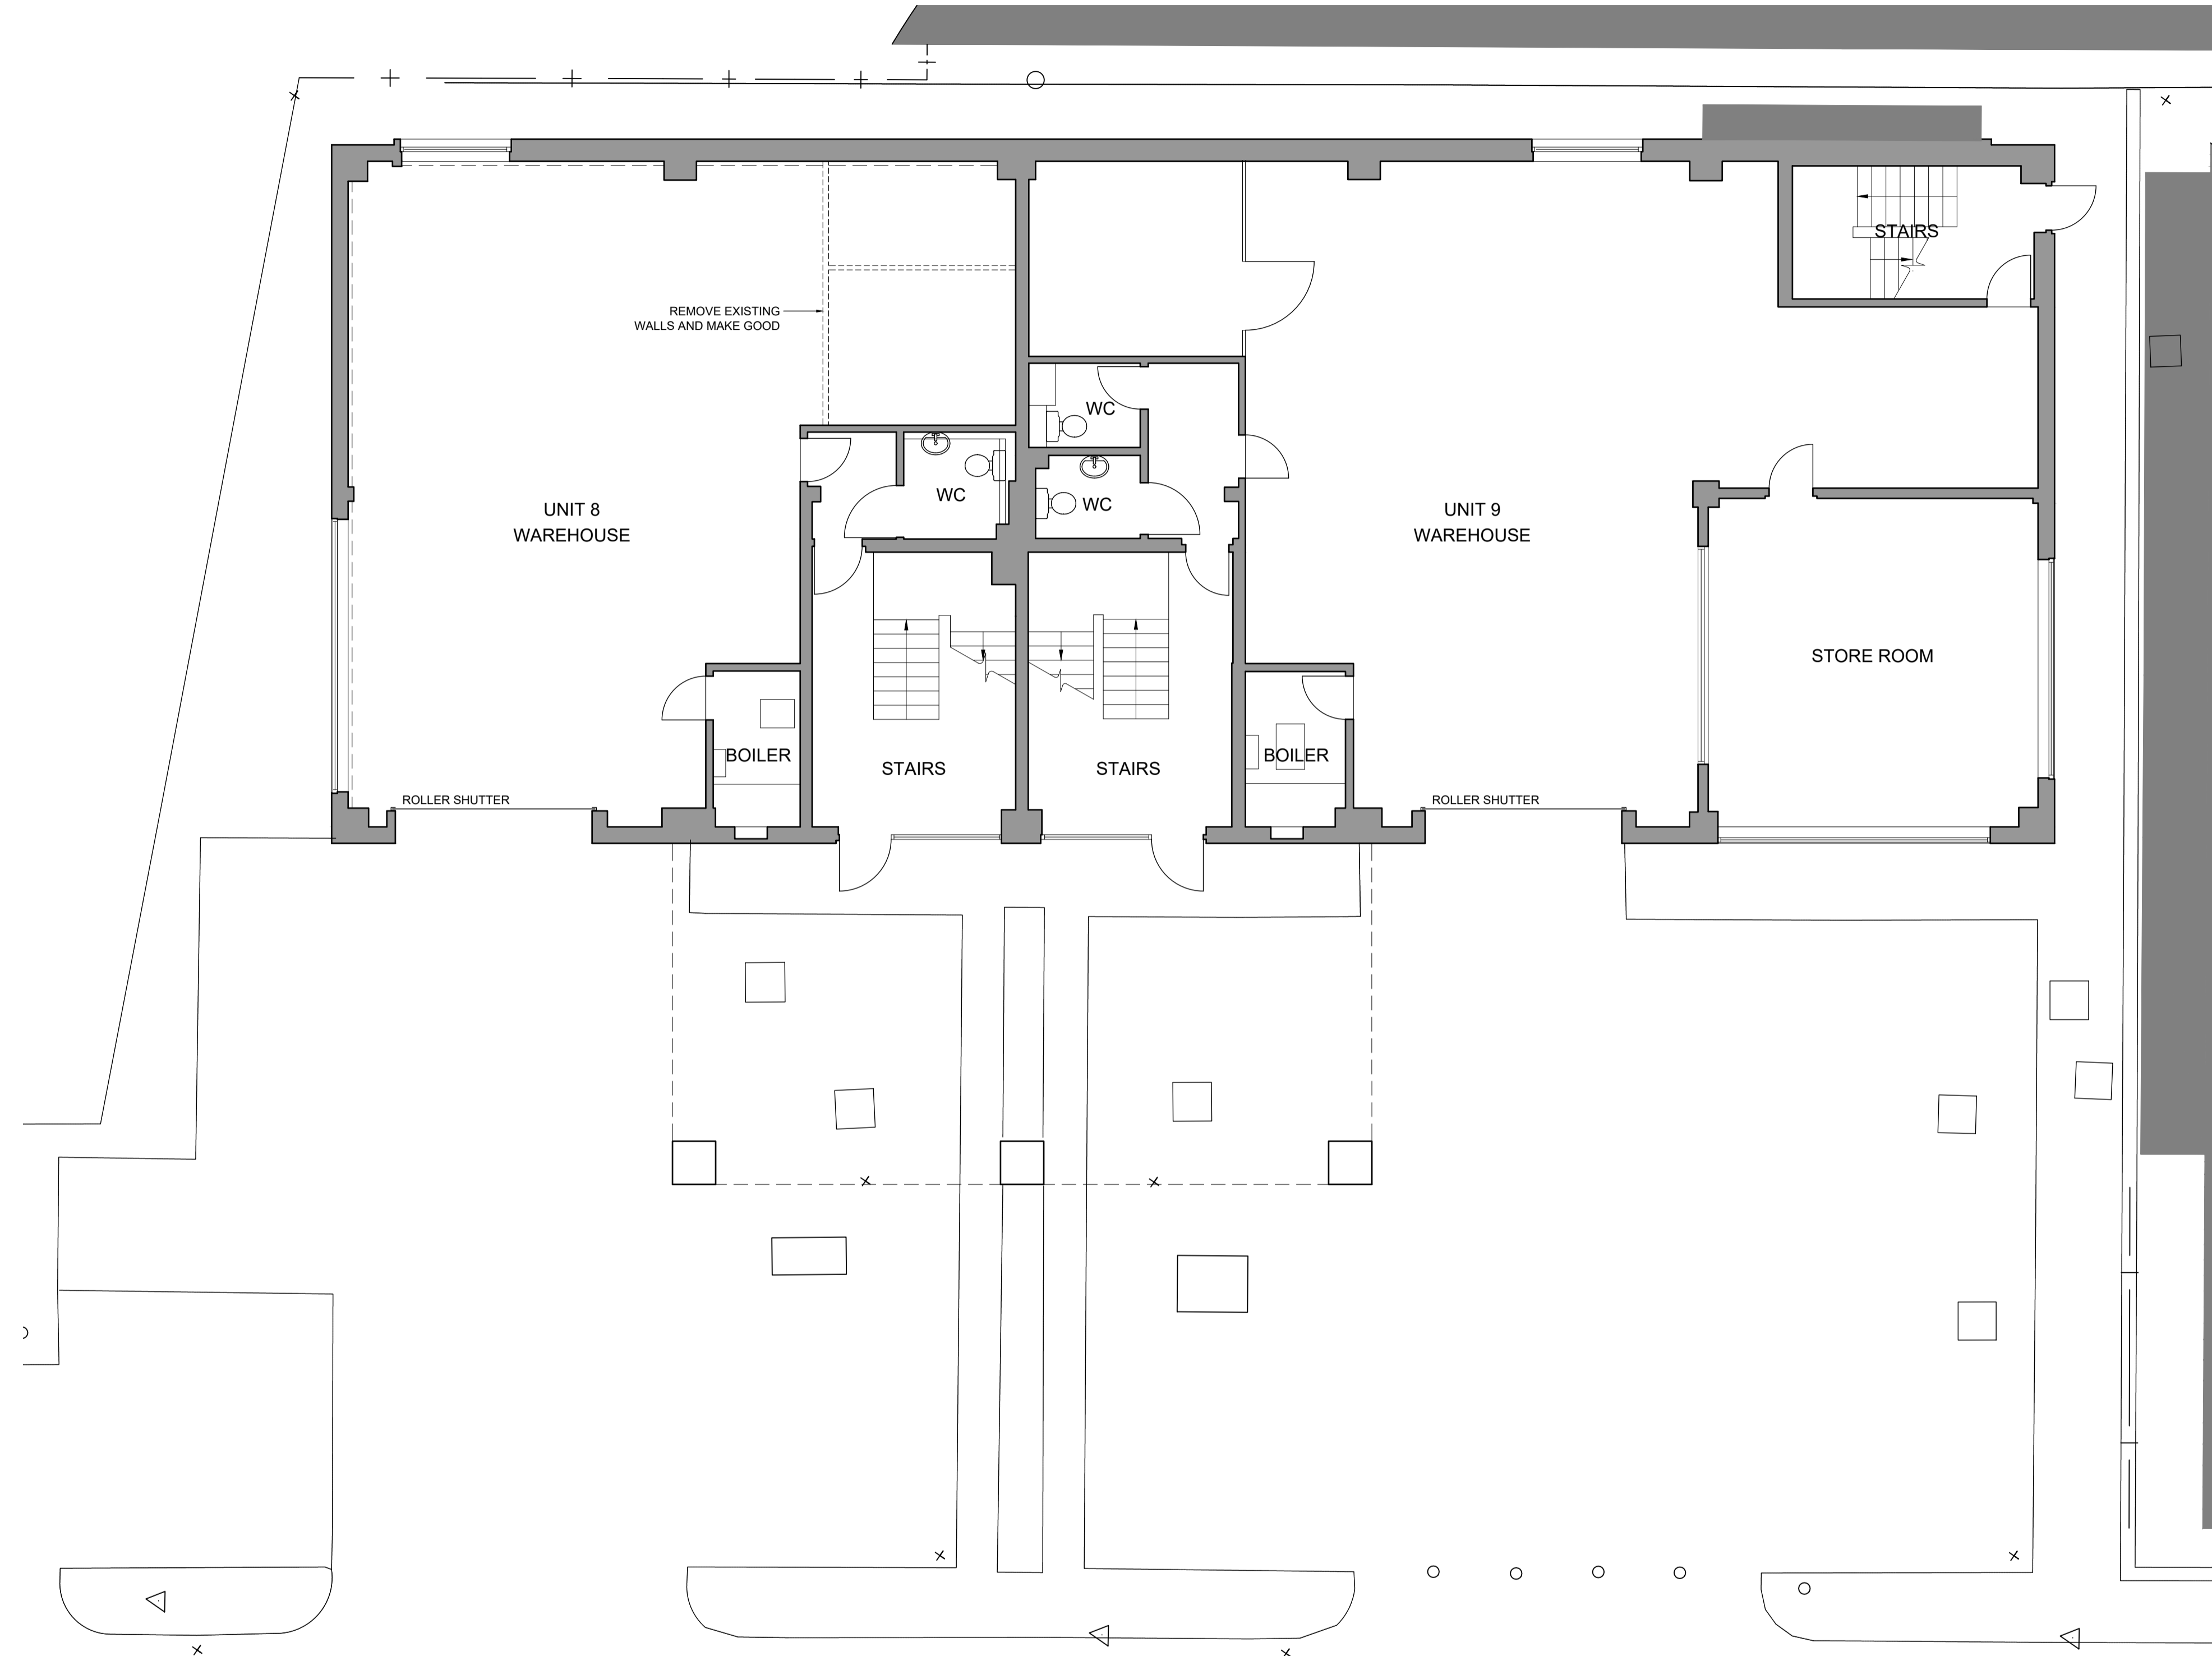

| NOTES | |
|--|---|
| 1. THE DRAWING SHOW DESIGN INTENT ONLY. ALL DIMENSIONS TO BE CHECKED ON SITE PRIOR TO CONSTRUCTION OR PRODUCTION. CONSTRUCTION DETAILS TO BE CONFIRMED BY CONTRACTOR/MANUFACTURER BY SUBMITTING SHOP DRAWINGS FOR DESIGNER'S APPROVAL. | 4. ALL ELECTRICAL, LIGHTING, HVAC AND PLUMBING ISSUES TO BE REFERRED TO ENGINEER'S DRAWINGS PRIOR TO COMMENCEMENT OF WORKS. |
| 2. DESIGN / DRAWING IS NOT TO BE SCALED FOR PRODUCTION AND CONSTRUCTION PURPOSES | 5. THE DESIGNS ARE SUBJECT TO APPROVAL BY STATUTORY AUTHORITIES AND ANY NECESSARY ALTERATIONS SHOULD BE MADE IF REQUIRED TO COMPLY WITH STATUTORY REQUIREMENTS. |
| 3. ALL DISCREPANCIES AND OMISSIONS ON SITE MUST BE REPORTED TO DESIGNER FOR THEIR COMMENTS OR APPROVAL PRIOR TO COMMENCING WORK. | 6. ALL DESIGN CONCEPTS AND DRAWINGS ARE THE PROPERTY OF FIRMDALE HOTELS AND ARE COVERED BY COPYRIGHT. NO REPRODUCTIONS, ADAPTATIONS AND/OR COPIES MAY BE MADE WITHOUT WRITTEN PERMISSION BY FIRMDALE HOTELS |

| REVISIONS | | |
|-----------|----------|-------------------|
| Rev | Date | Comment |
| P1 | 06.11.18 | PRELIMINARY ISSUE |

| DRAWING DETAILS | | | |
|---|--------------|---------------------------------|-----------|
| Project NEW HORIZONS COURT RYAN DRIVE BRENTFORD | | | |
| Title UNIT 8 & 9 - PROPOSED GROUND FLOOR PLAN | | | |
| Date OCT 18 | Scale NTS | Drawing No. RDB - 1147 - 024 | Rev P1 |