


Total Building = 19,344 sq. ft.

North 

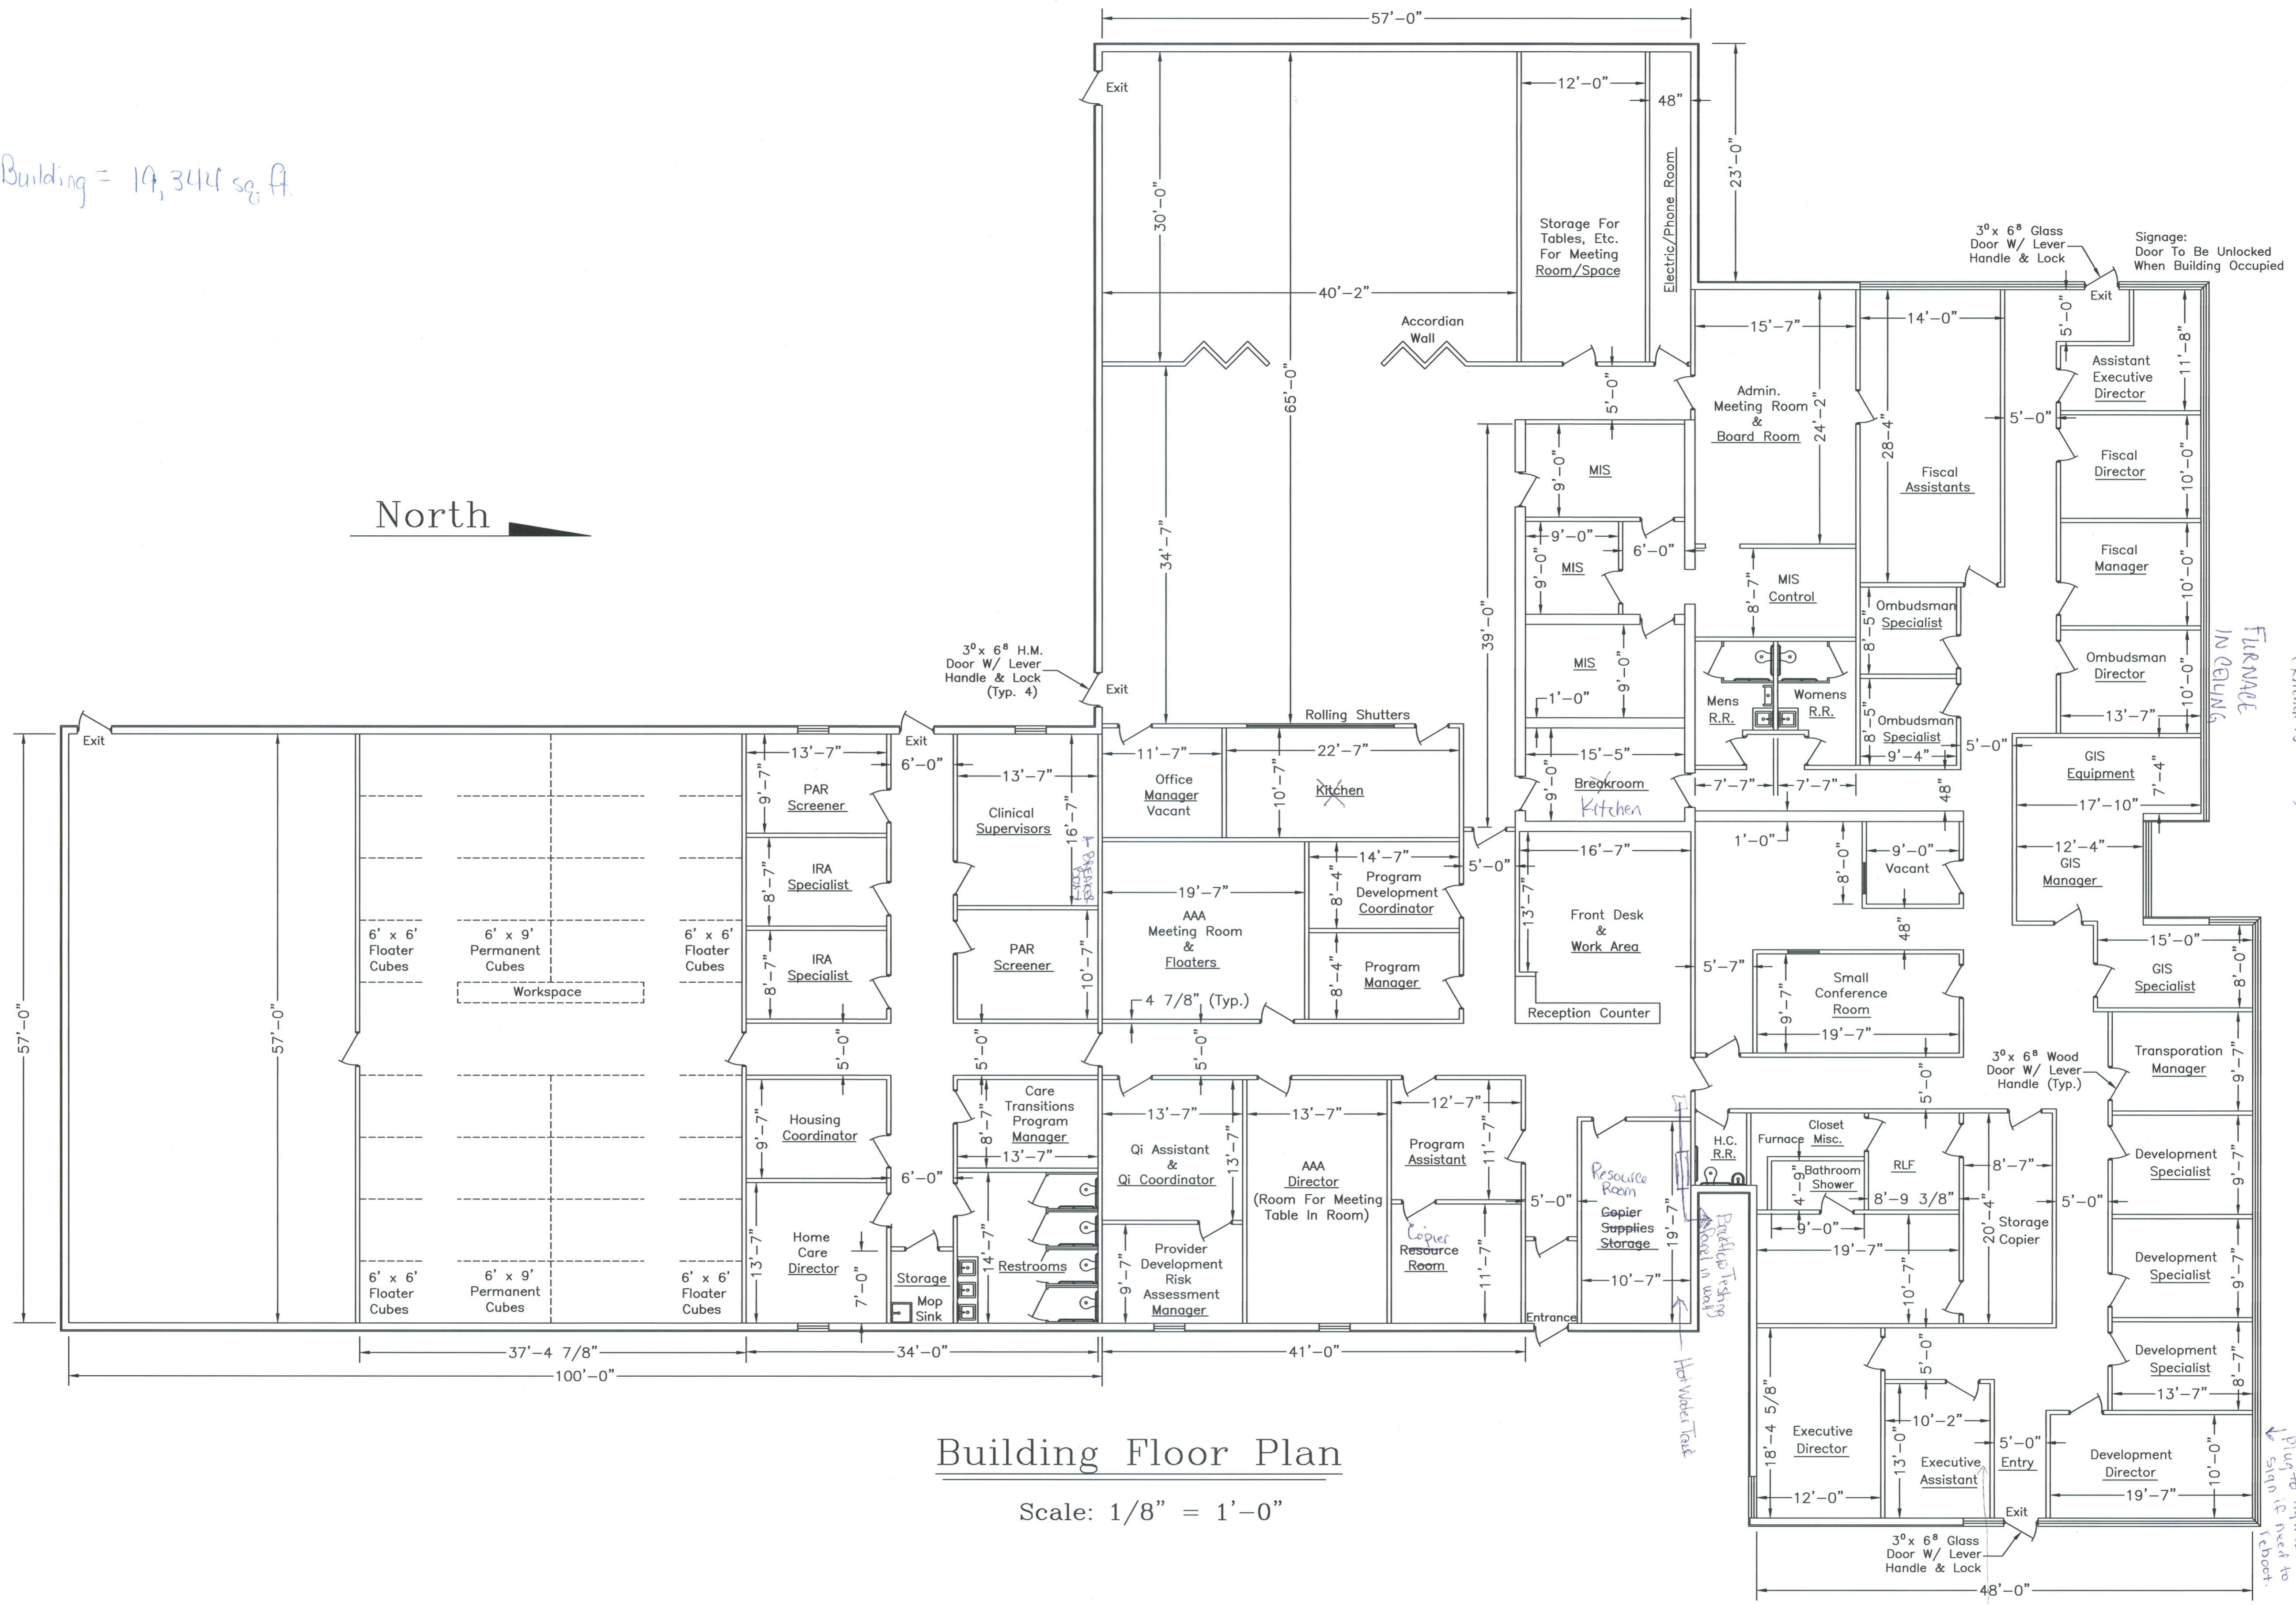

Building Floor Plan

Scale: 1/8" = 1'-0"

Handwritten notes:
Main Wall
Shut off by
Road to Old
Part of Building
(Kitchen, Restrooms)

Handwritten notes:
Closest -
Plaster light +
Signage needs to
be added

| | | | | | | |
|-----------------------------------------------------------|--|--------------------------------------------------------------------------------------------------|---------------------------------------------|---------|-------|---------|
| Silverheels, Inc. Marietta, Ohio | | Buckeye Hills- Hocking Valley aaa8 Area Agency On Aging 1400 Pike Street Marietta, Ohio | | | | |
| | | SCALE | As Noted | Revised | D. M. | 11/4/14 |
| Michael E. Johnson P.E. Marietta, Ohio 740-516-4238 | | DATE | 10/13/14 | Revised | D. M. | 1/13/15 |
| | | DRAWN BY | D. M. | | | |
| | | CHECKED BY: | M. E. J. | | | |
| | | TITLE | Building Floor Plan Building Renovations | | NO. | A-1 |

State Route 7