




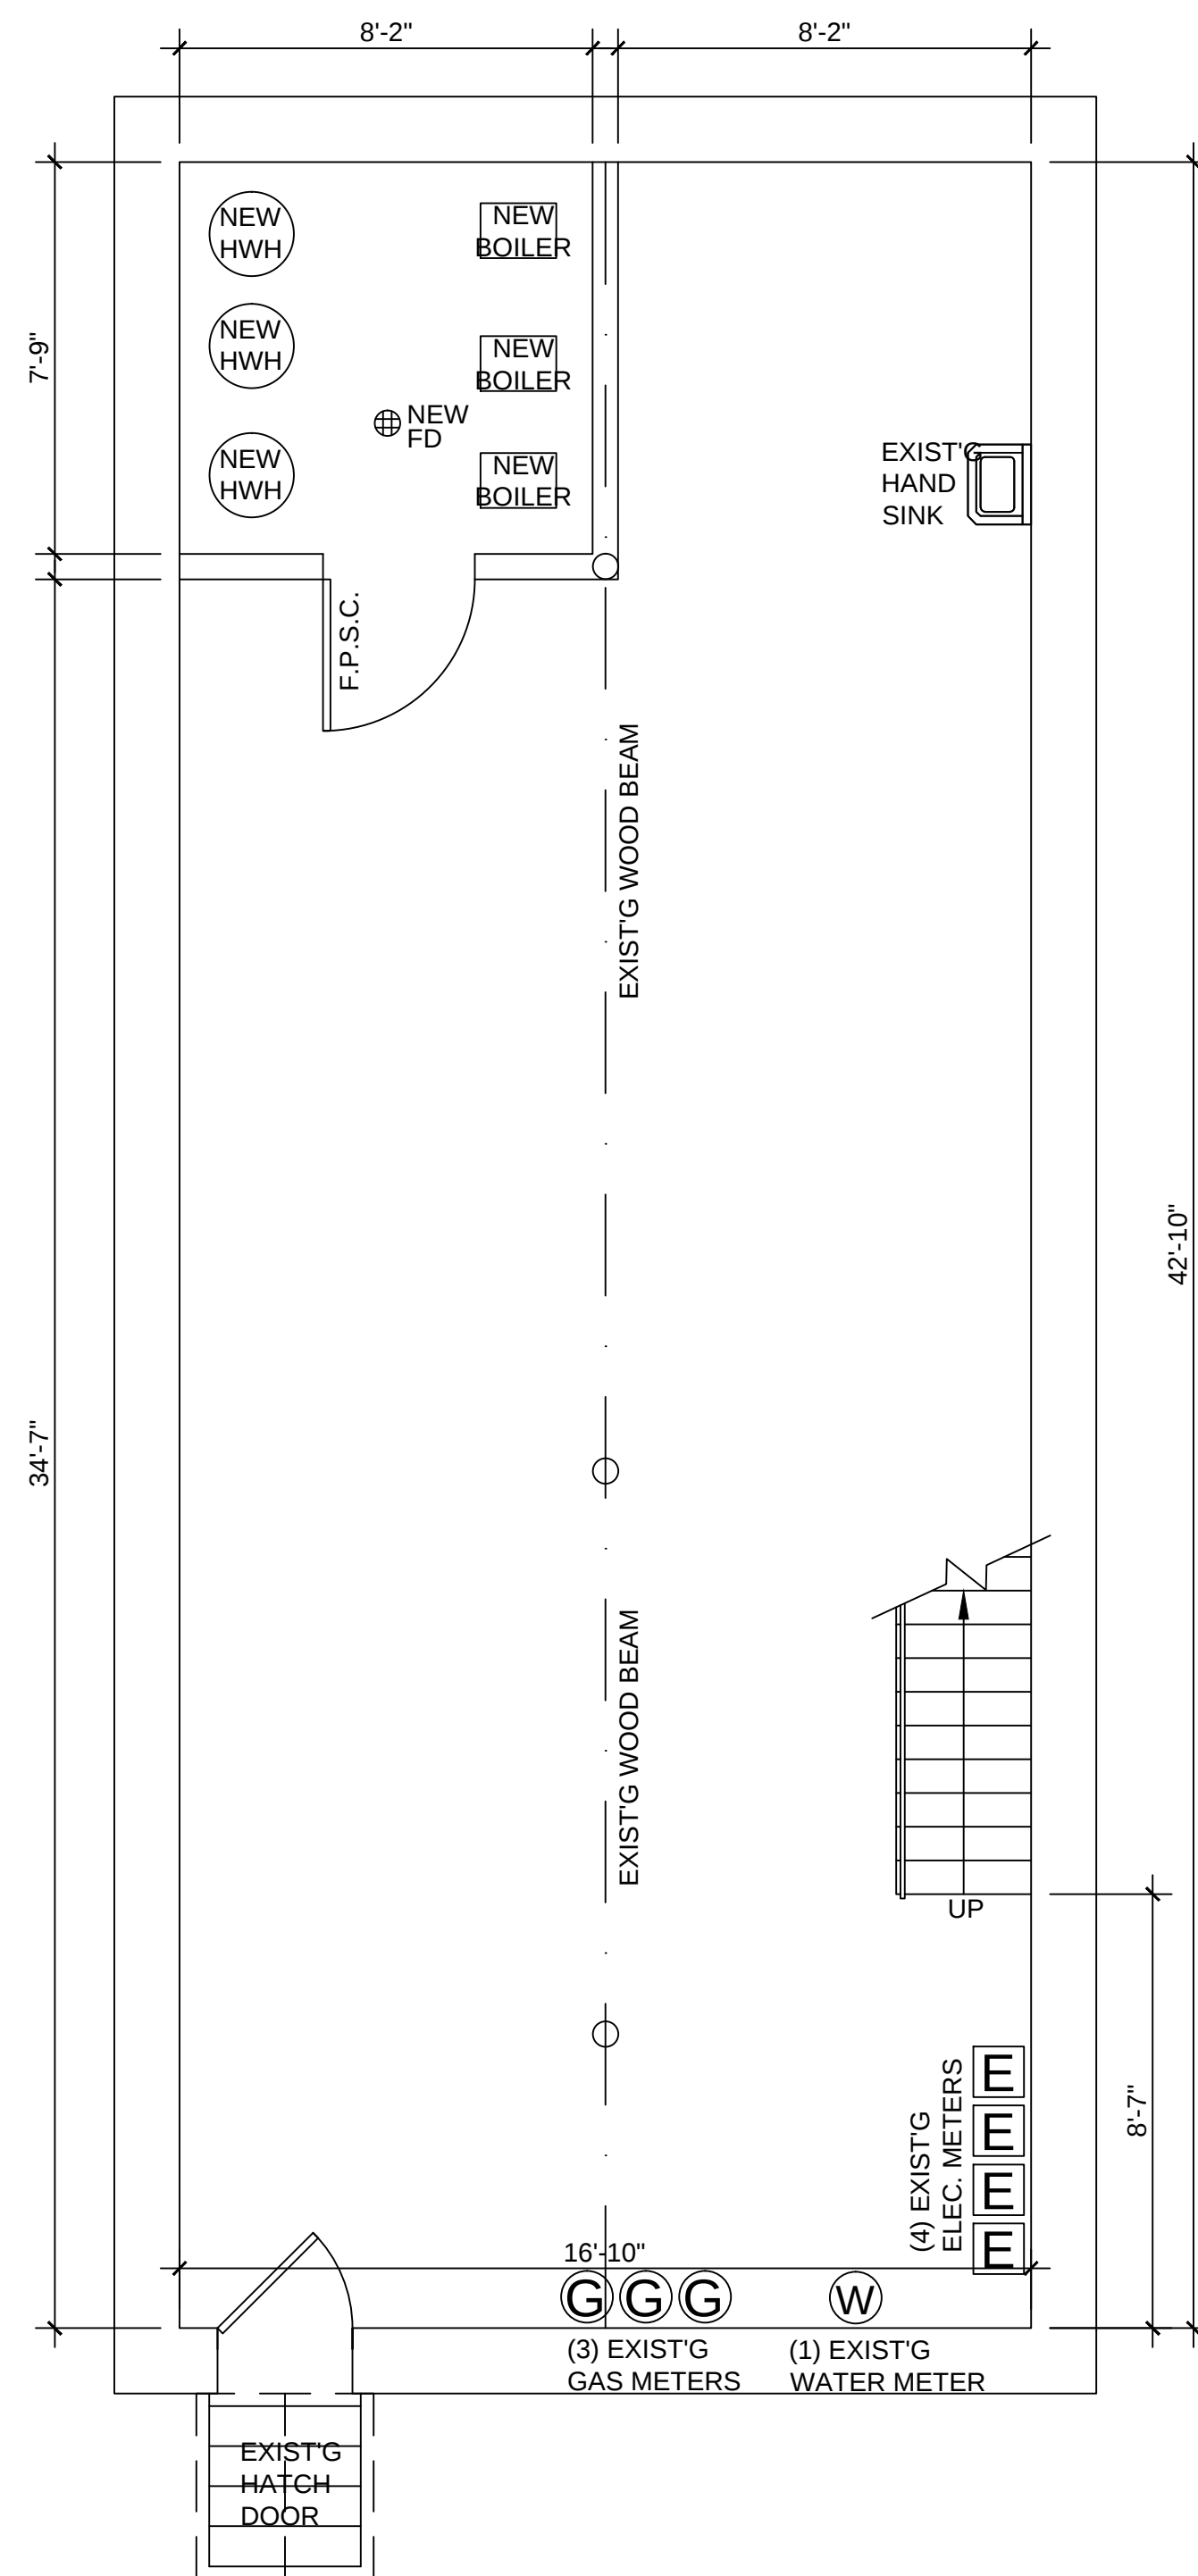


**1** PROPOSED CELLAR PLAN  
 A-002 SCALE: 1/4" = 1'-0"

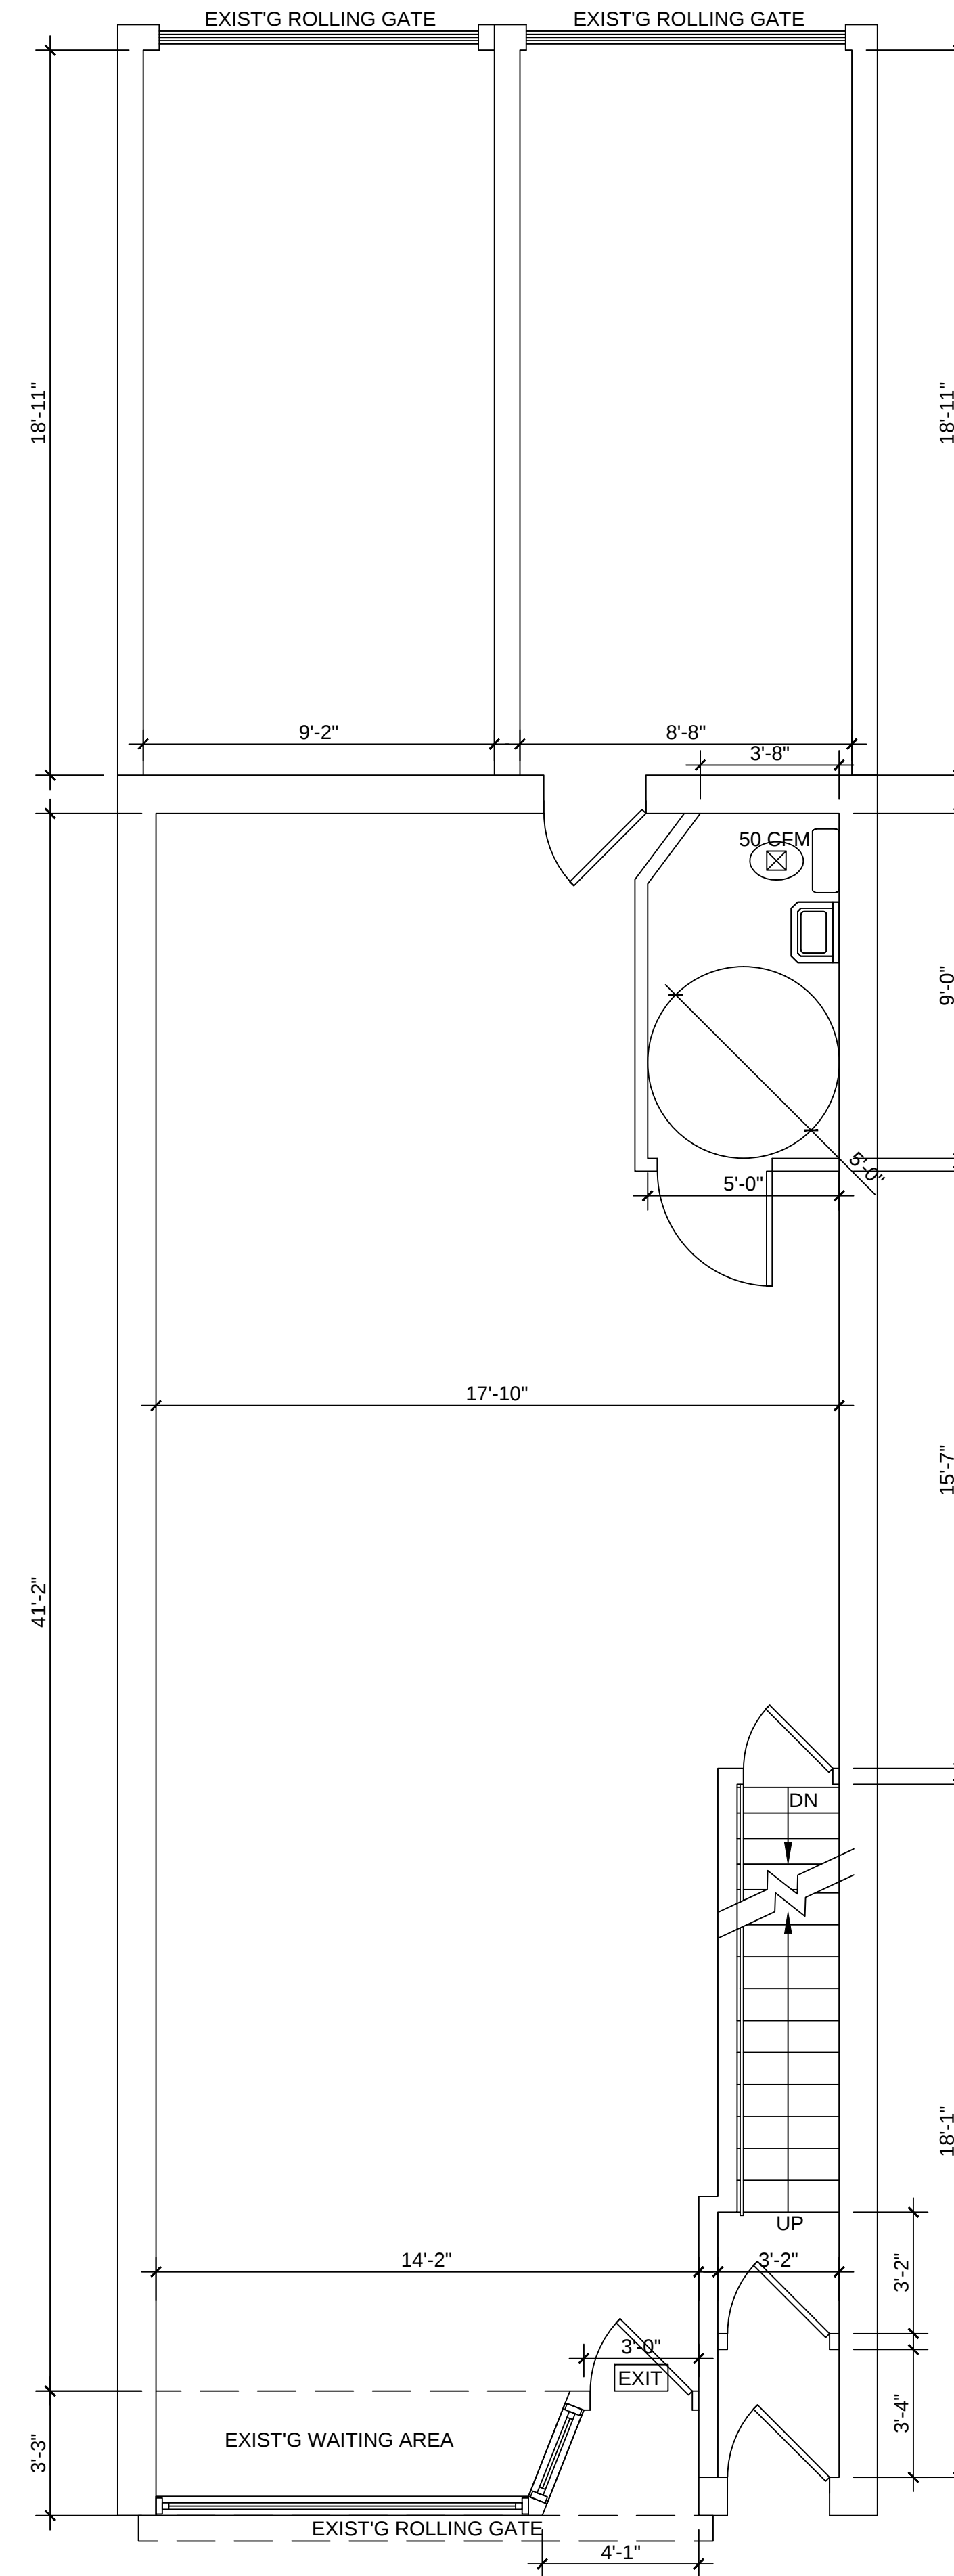

**2** PROPOSED 1 FLOOR PLAN  
 A-002 SCALE: 1/4" = 1'-0"

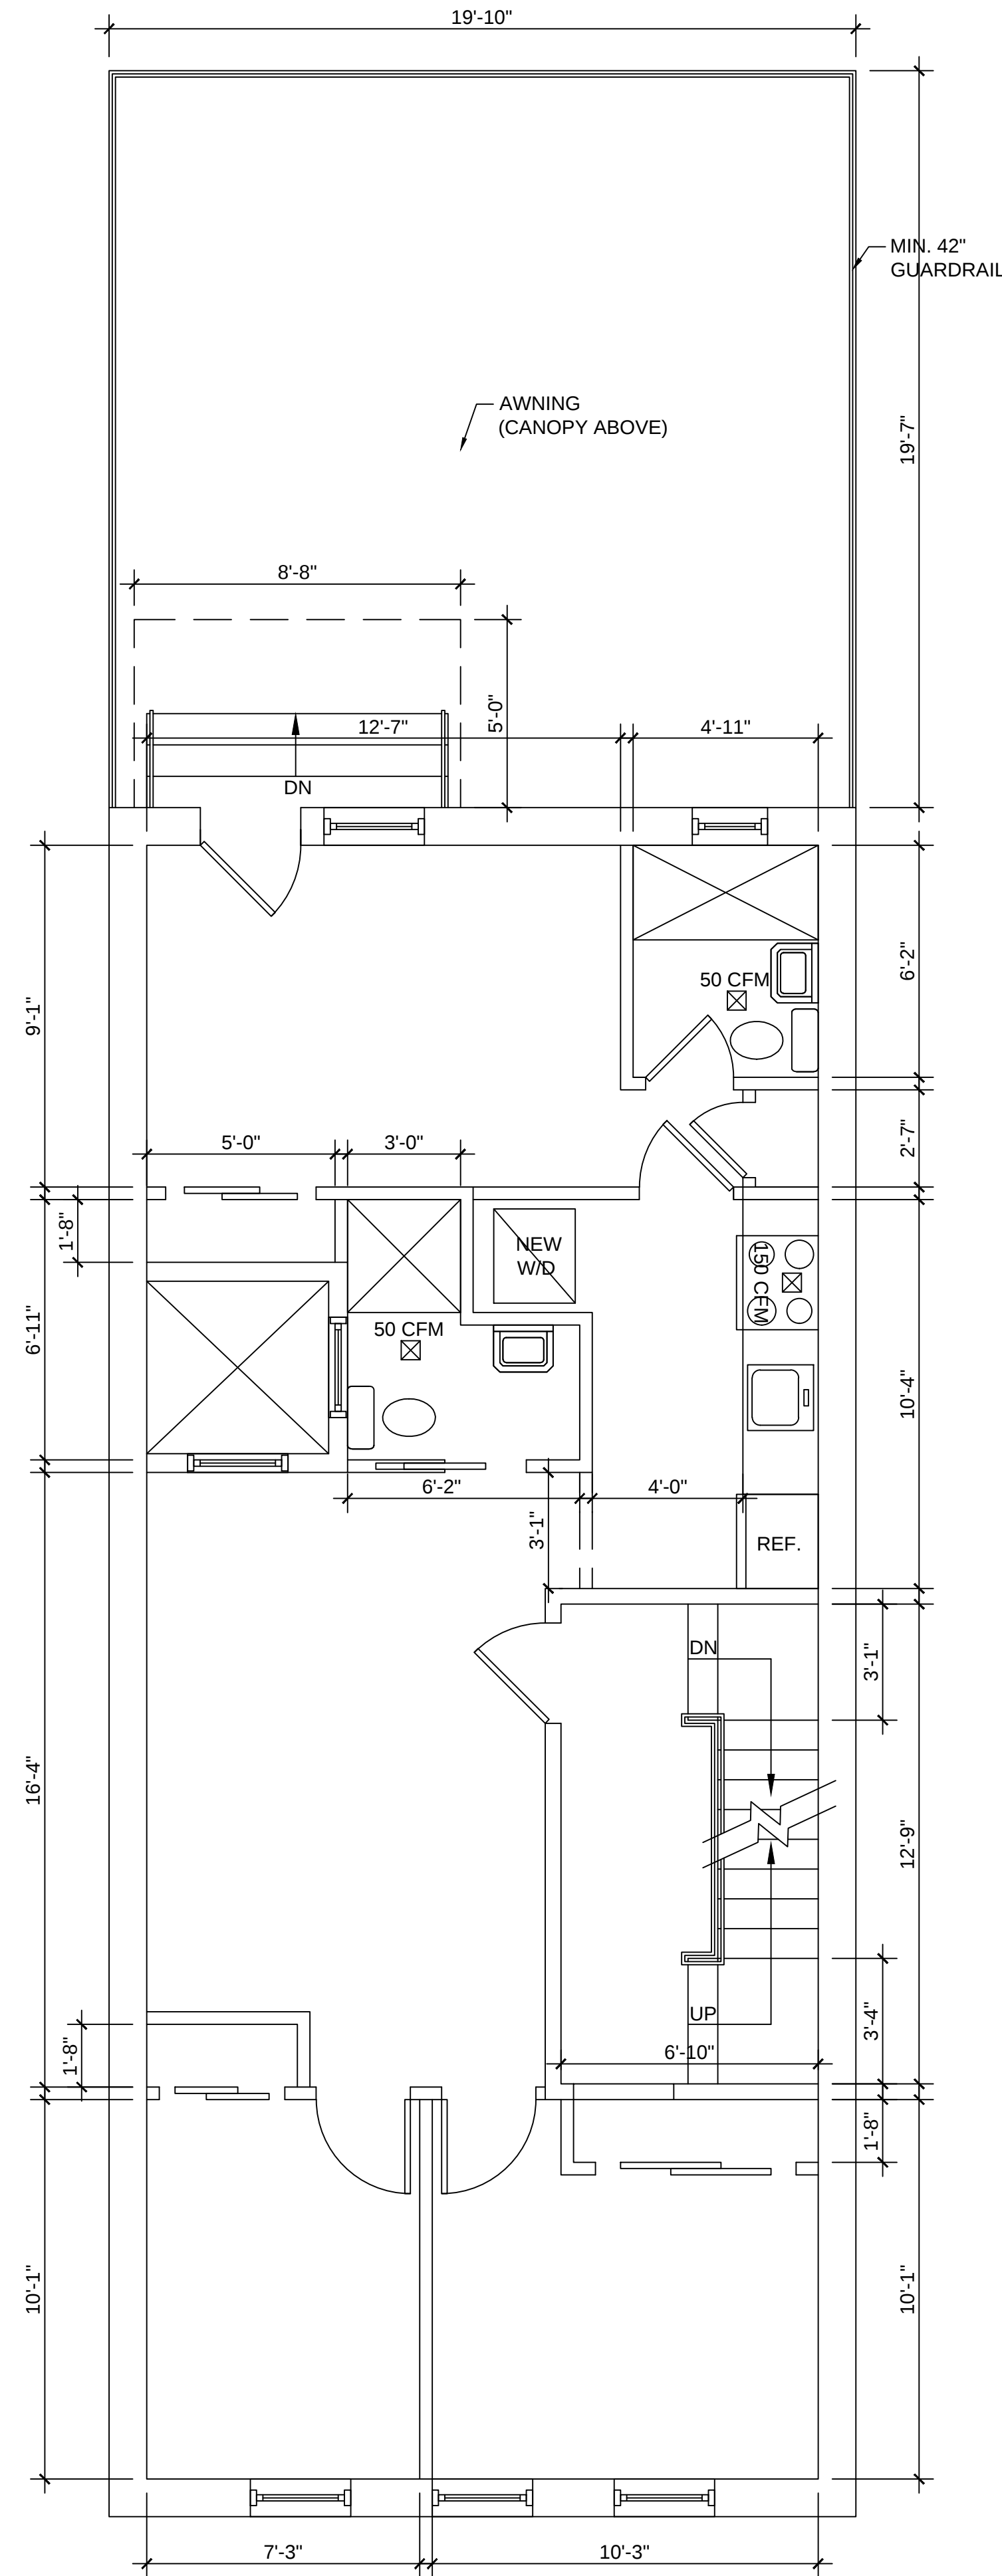

**3** PROPOSED 2 FLOOR PLAN  
 A-002 SCALE: 1/4" = 1'-0"

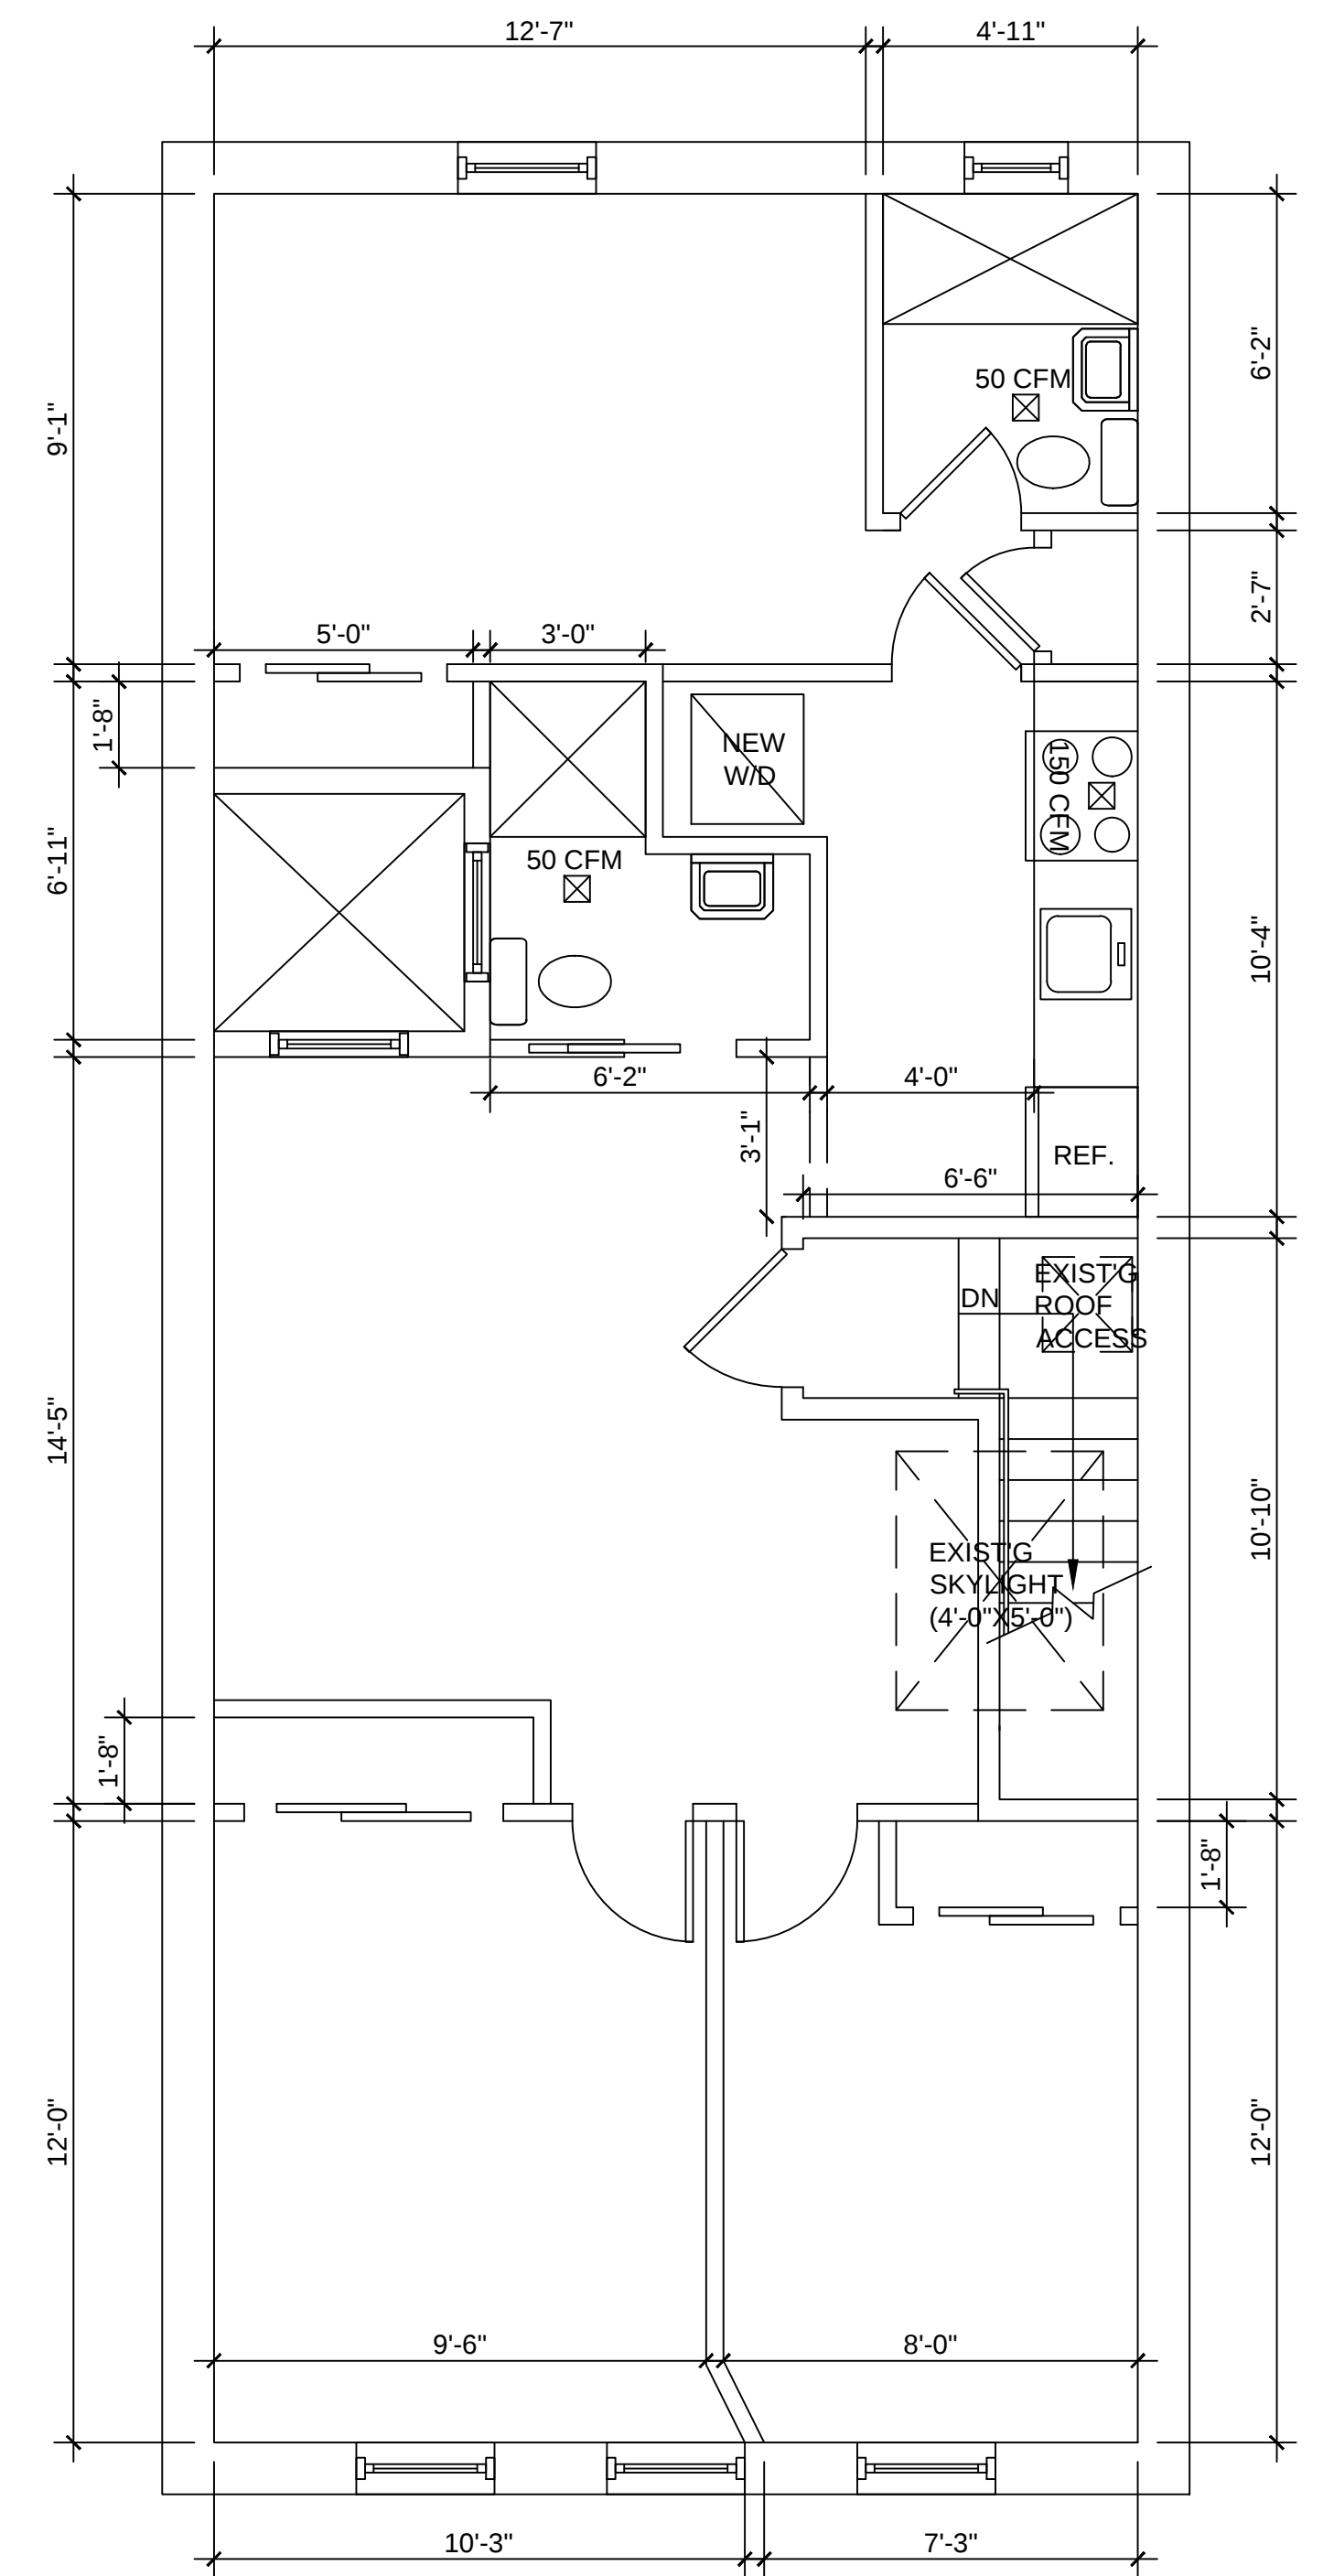

**4** PROPOSED 3 FLOOR PLAN  
 A-002 SCALE: 1/4" = 1'-0"