




FRONT ELEVATION

NTS

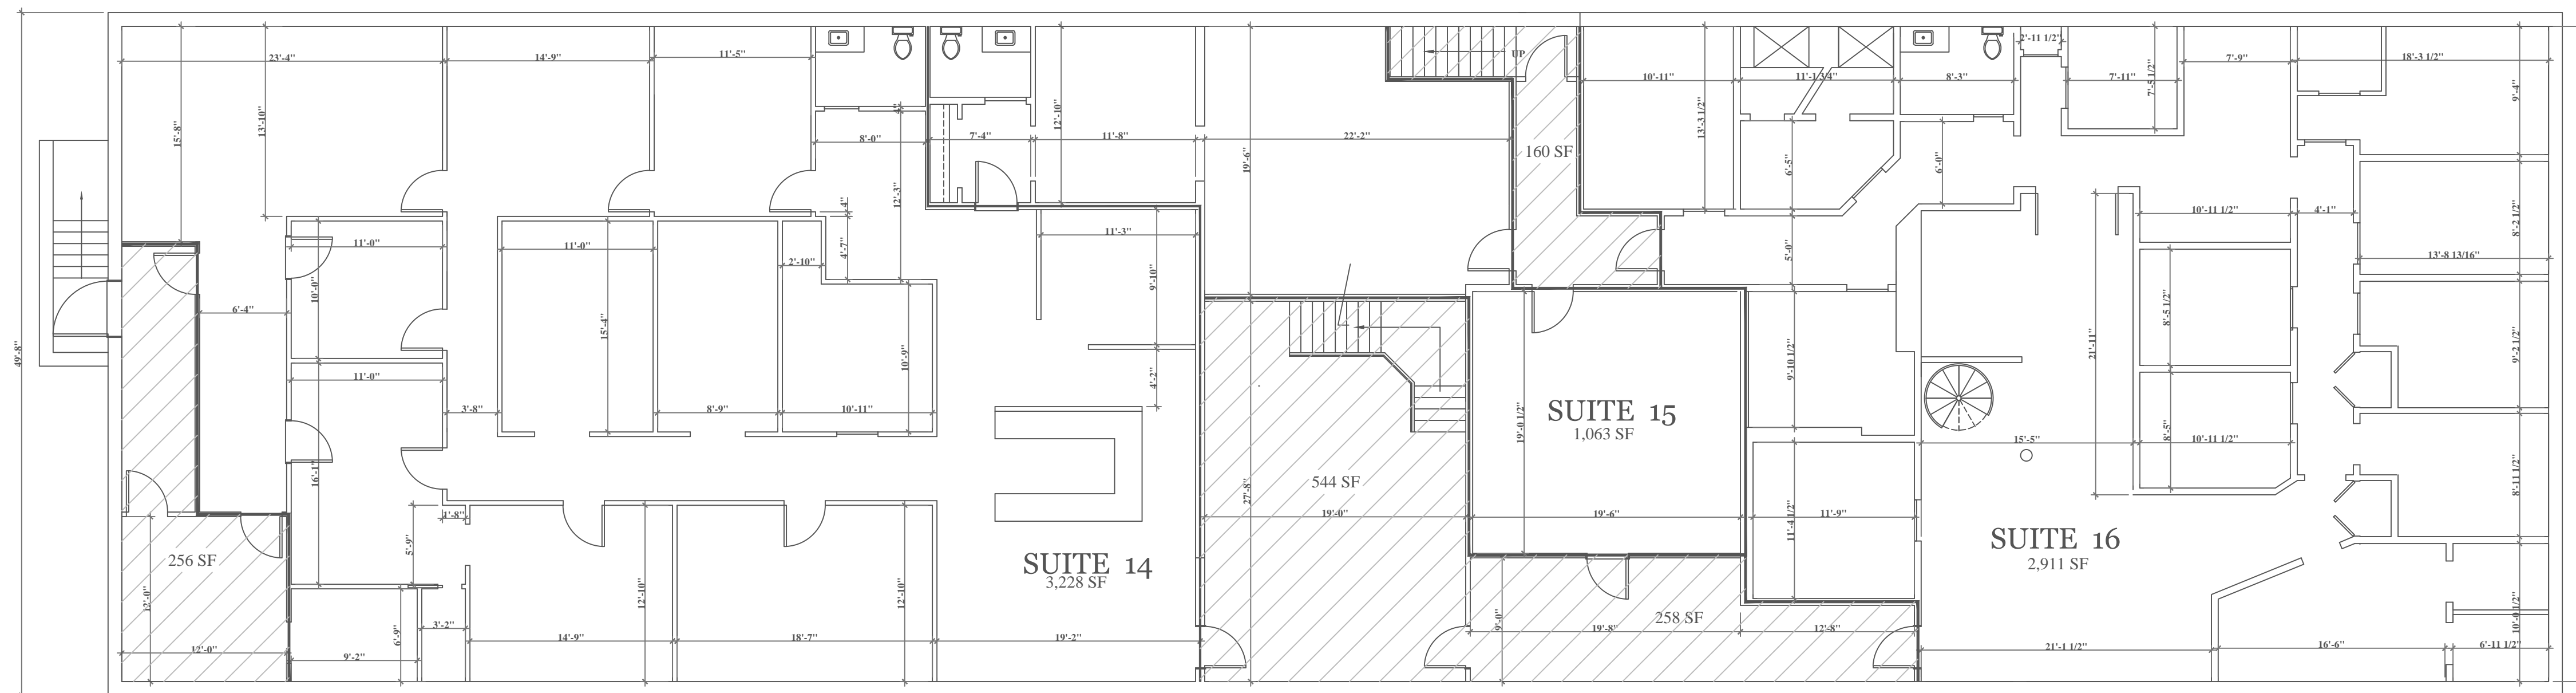

LOWER FLOOR PLAN

COMMON AREA 1,218 SF

NTS



NOTES:

**R.C. Searles Associates**  
 Exclusive Home Designers  
 Design / Build  
 Phone No. 17 Glenwood St.  
 (508) 466-3202 Holden Ma.

NOTICE OF COPYRIGHT  
 Pursuant to the Federal Copyright Act, these plans whether a preliminary layout or otherwise, are the property of R.C. Searles Associates, Inc. and are hereby reserved. No part of these plans may be reproduced, stored in a retrieval system, or transmitted in any form or by any means, electronic, mechanical, photocopying, recording, or by any information storage and retrieval system, without the prior written permission of R.C. Searles Associates, Inc. Any unauthorized use, copying, or distribution of these plans without the express written consent of R.C. Searles Associates, Inc. is prohibited and any violators will be prosecuted to the fullest extent of the law.

PICADILLY PLAZA  
 490 SHREWSBURY ST.  
 WORCESTER, MA

FRONT ELEVATION  
 LOWER FLOOR PLAN

PP 01.10.23

DATE: 4/4/2023


SCALE: AS NOTED

DRAWN BY: RWS


CHECKED BY: RCS

Sheet 1 OF 2

1

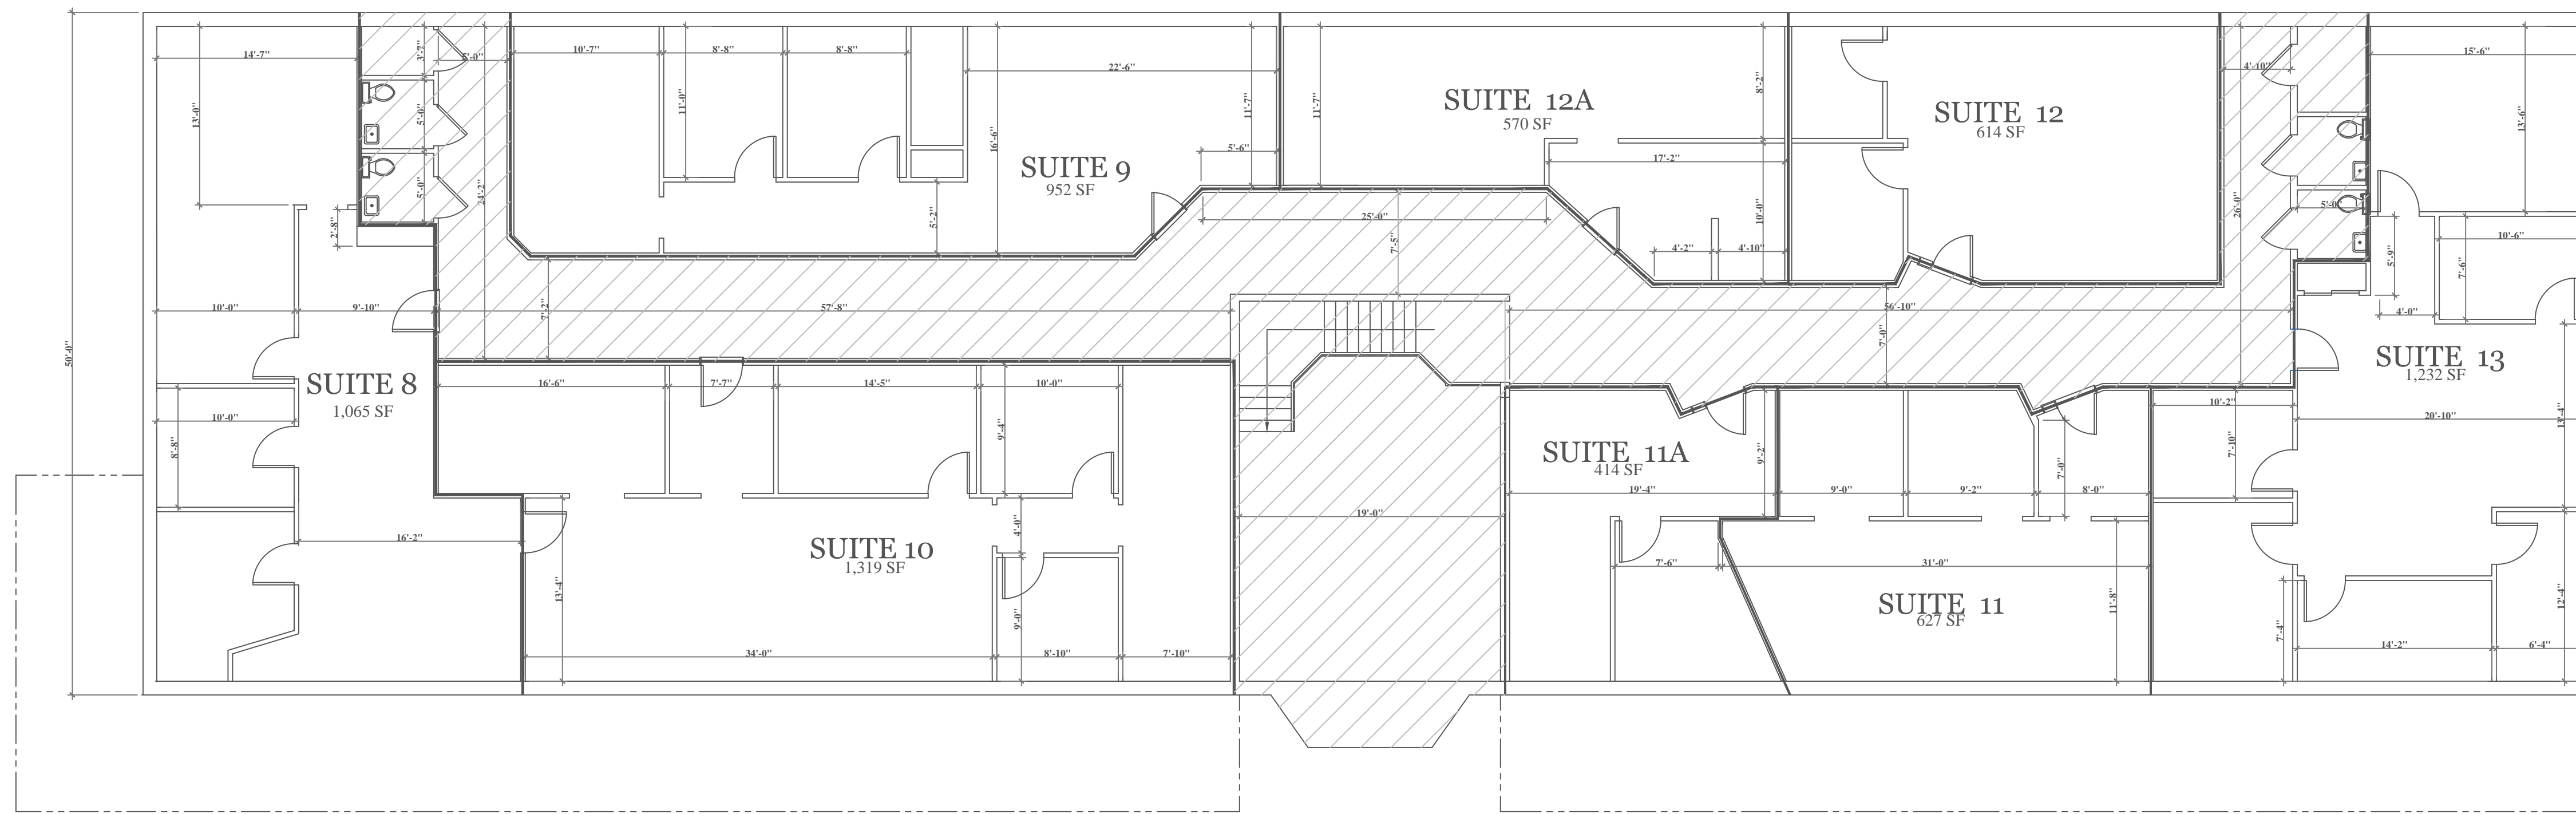

SECOND FLOOR PLAN  
COMMON AREA 2,115 SF  
SCALE 1/8" = 1'-0"  
NTS

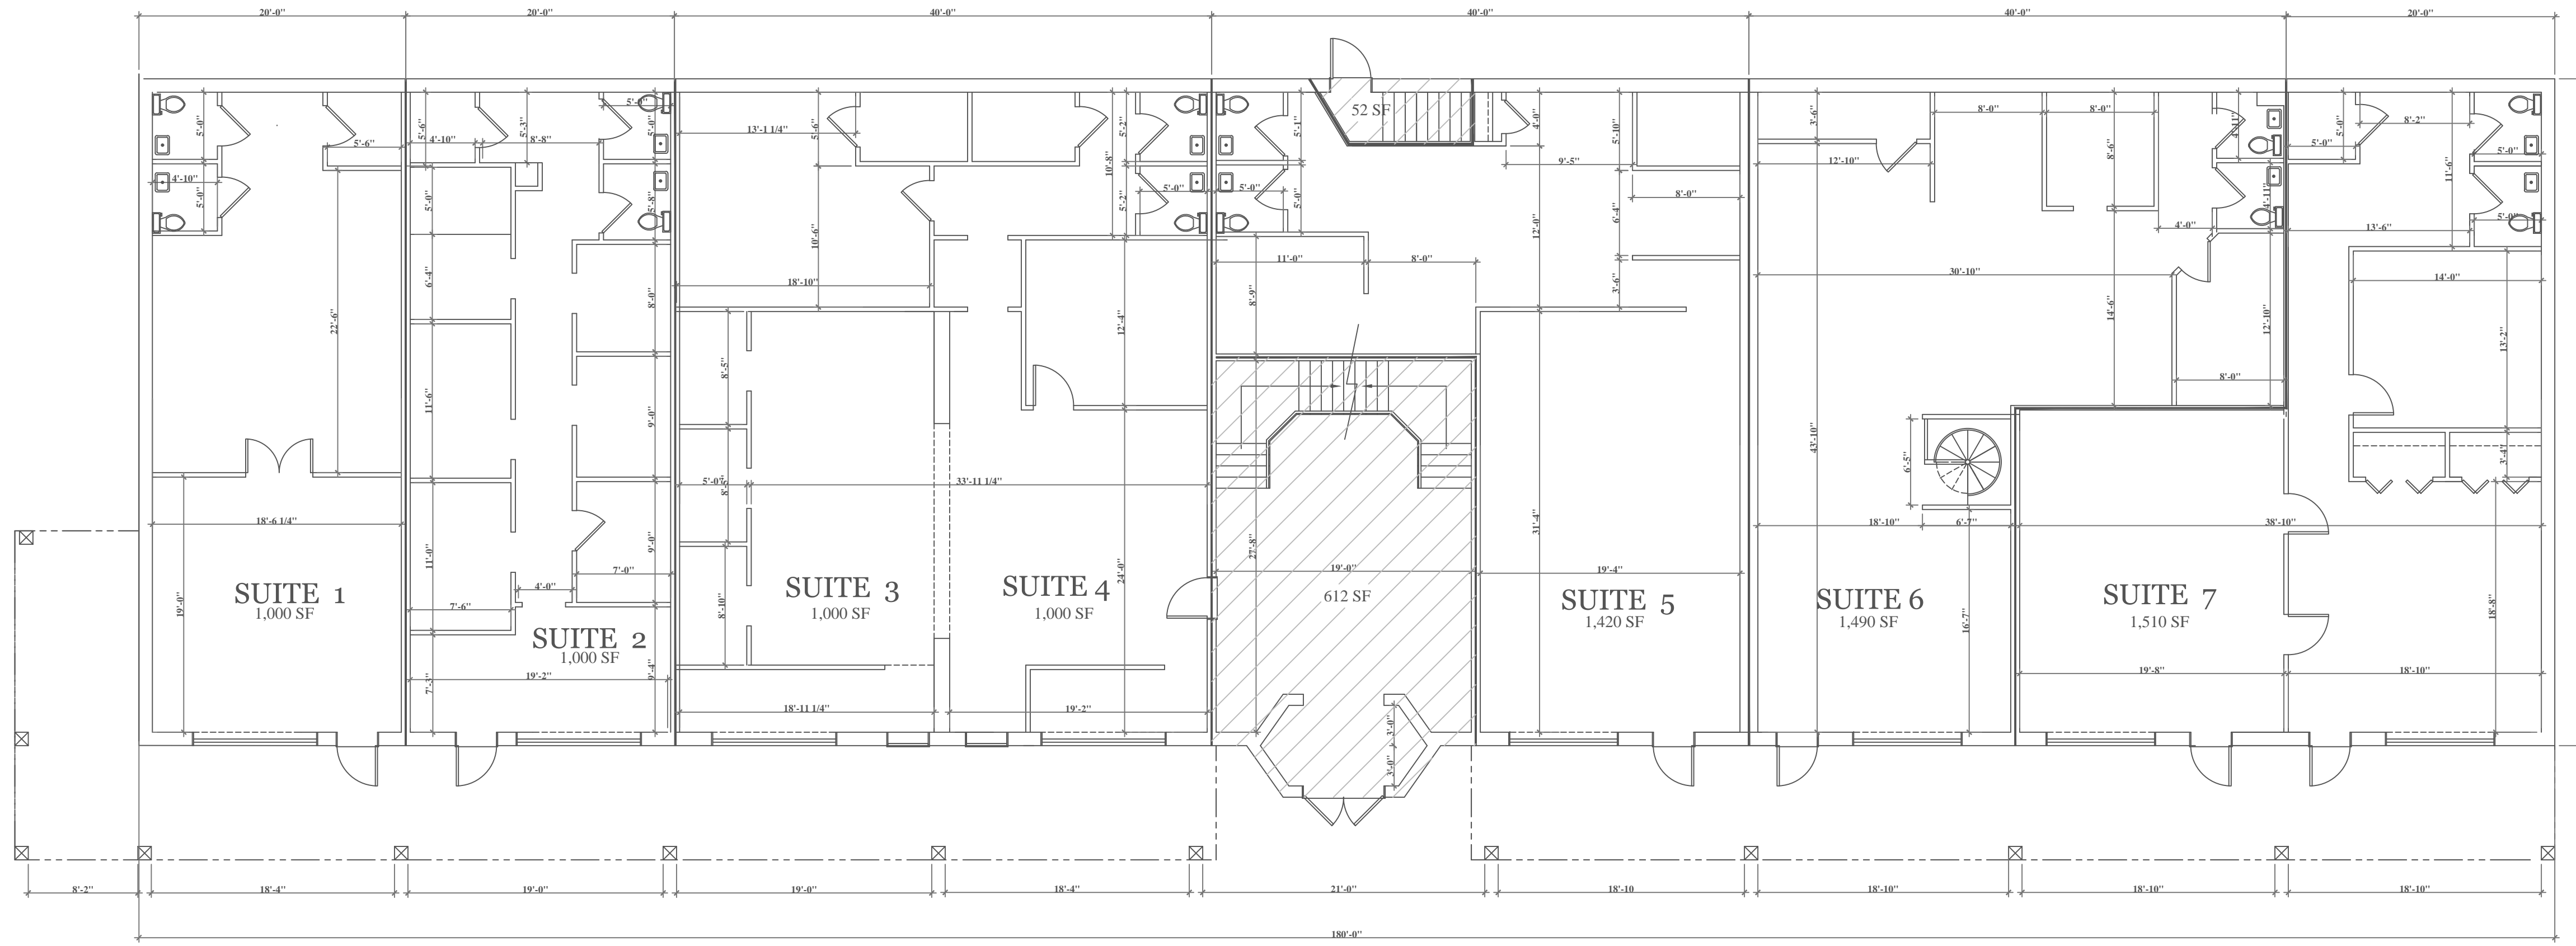

FIRST FLOOR PLAN  
COMMON AREA 664 SF  
SCALE 1/8" = 1'-0"  
NTS

NOTES:

**R.C. Searles Associates**  
Exclusive Home Designers  
Design / Build  
Phone No. 17 Glenwood St.  
(508) 466-3202 Holden Ma.

NOTICE OF COPYRIGHT  
Pursuant to the Federal Copyright Act, these plans whether a preliminary layout or final design, are the property of R.C. Searles Associates. All rights are reserved. No part of these plans may be reproduced, stored in a retrieval system, or transmitted in any form or by any means, electronic, mechanical, photocopying, recording, or by any information storage and retrieval system, without the prior written permission of R.C. Searles Associates. These plans may be used only once, unless a signed written agreement between this office and client is approved. Any re-drawing, tracing, reproduction, re-use or formation of derivative work is expressly prohibited and any violators will be prosecuted to the fullest extent of the law.

PICADILLY PLAZA  
490 SHREWSBURY ST.  
WORCESTER, MA

FIRST & SECOND  
FLOOR PLANS

PP 01.10.23

DATE: 4/4/2023

SCALE: AS NOTED

DRAWN BY: RWS

CHECKED BY: RCS

Sheet 2 OF 2

2