



ARCHITECTURAL SERVICES

(970) 690-1433
raynebyrd@gmail.com

PREPARED FOR:

JERRY STEELE
1691 PALMER LANE
ERIE, CO 80516

(303) 877-4747
jsteele4747@hotmail.com

JOB: 3-15

SCALE: 1/8" = 1'-0"

DATE: 2/12/15

BY: RM

PROJECT:

LAFAYETTE
BUSINESS
PARK UNIT #5b


1208 COMMERCE COURT
LAFAYETTE, CO 80026

TITLE:

FLOOR PLAN

SHEET:

1

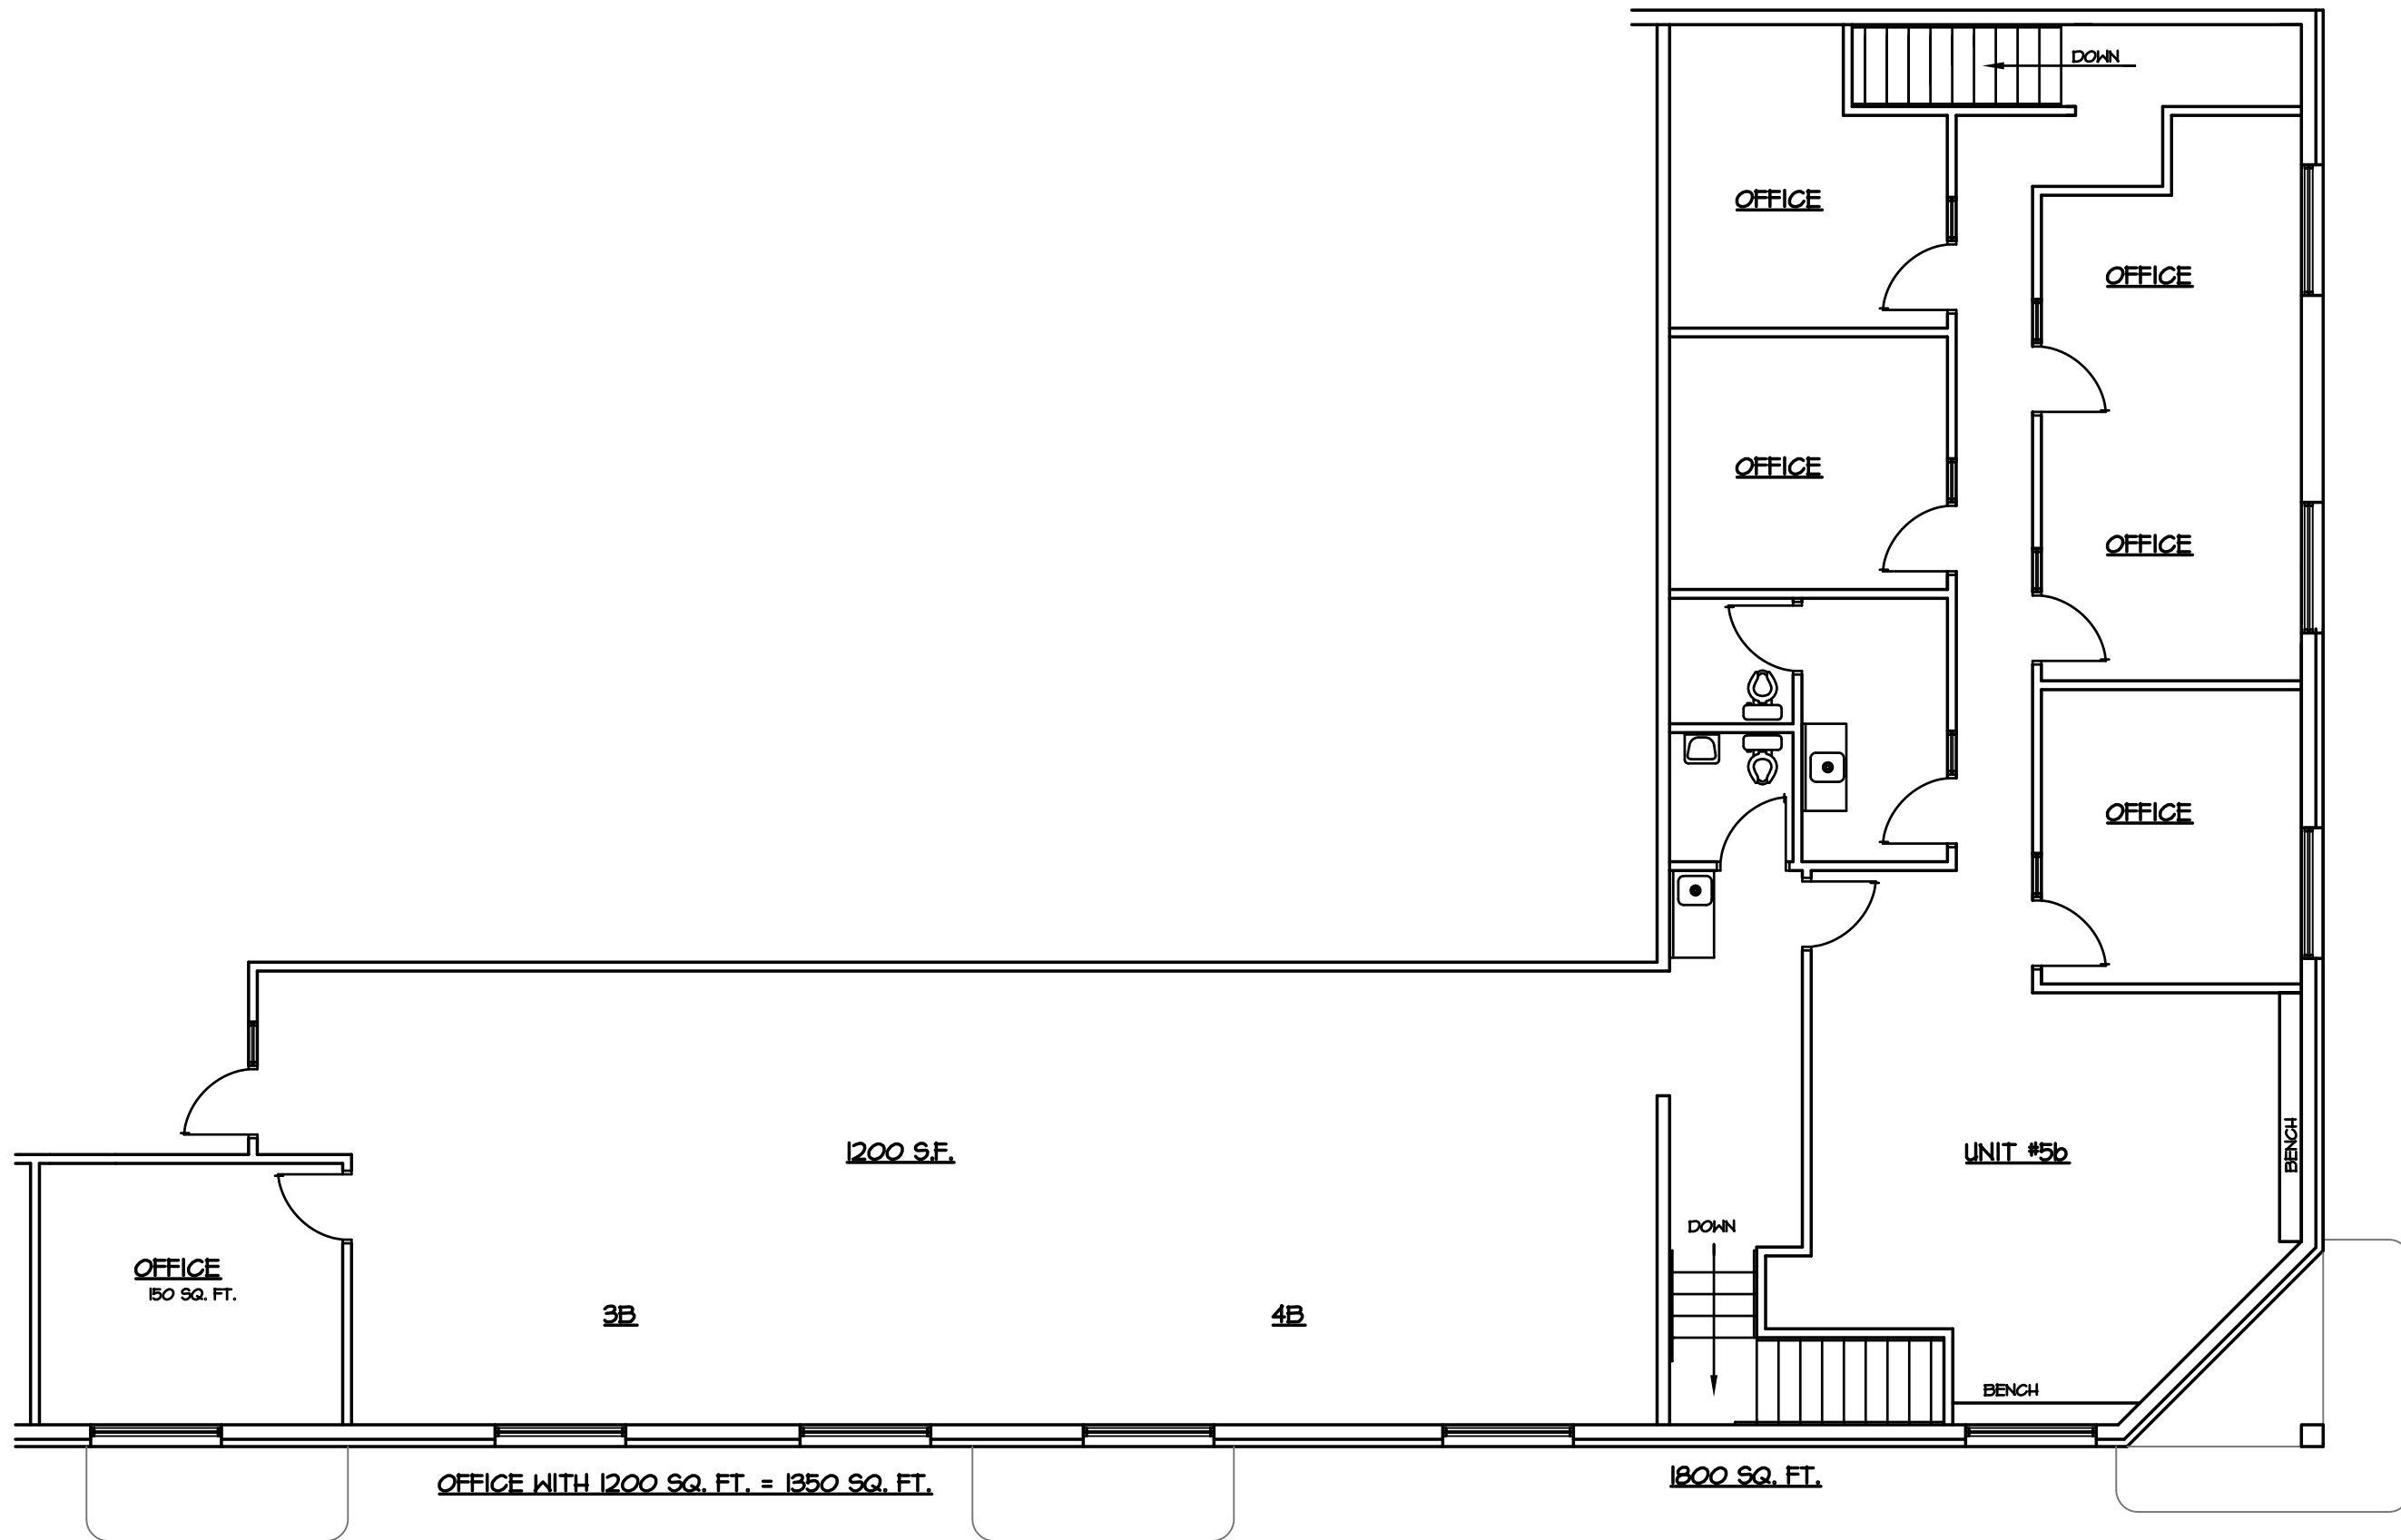

FLOOR PLAN

SCALE: 1/8"=1'-0"