

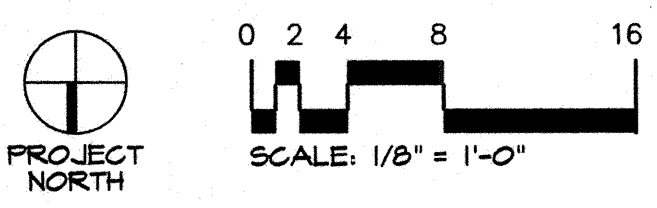
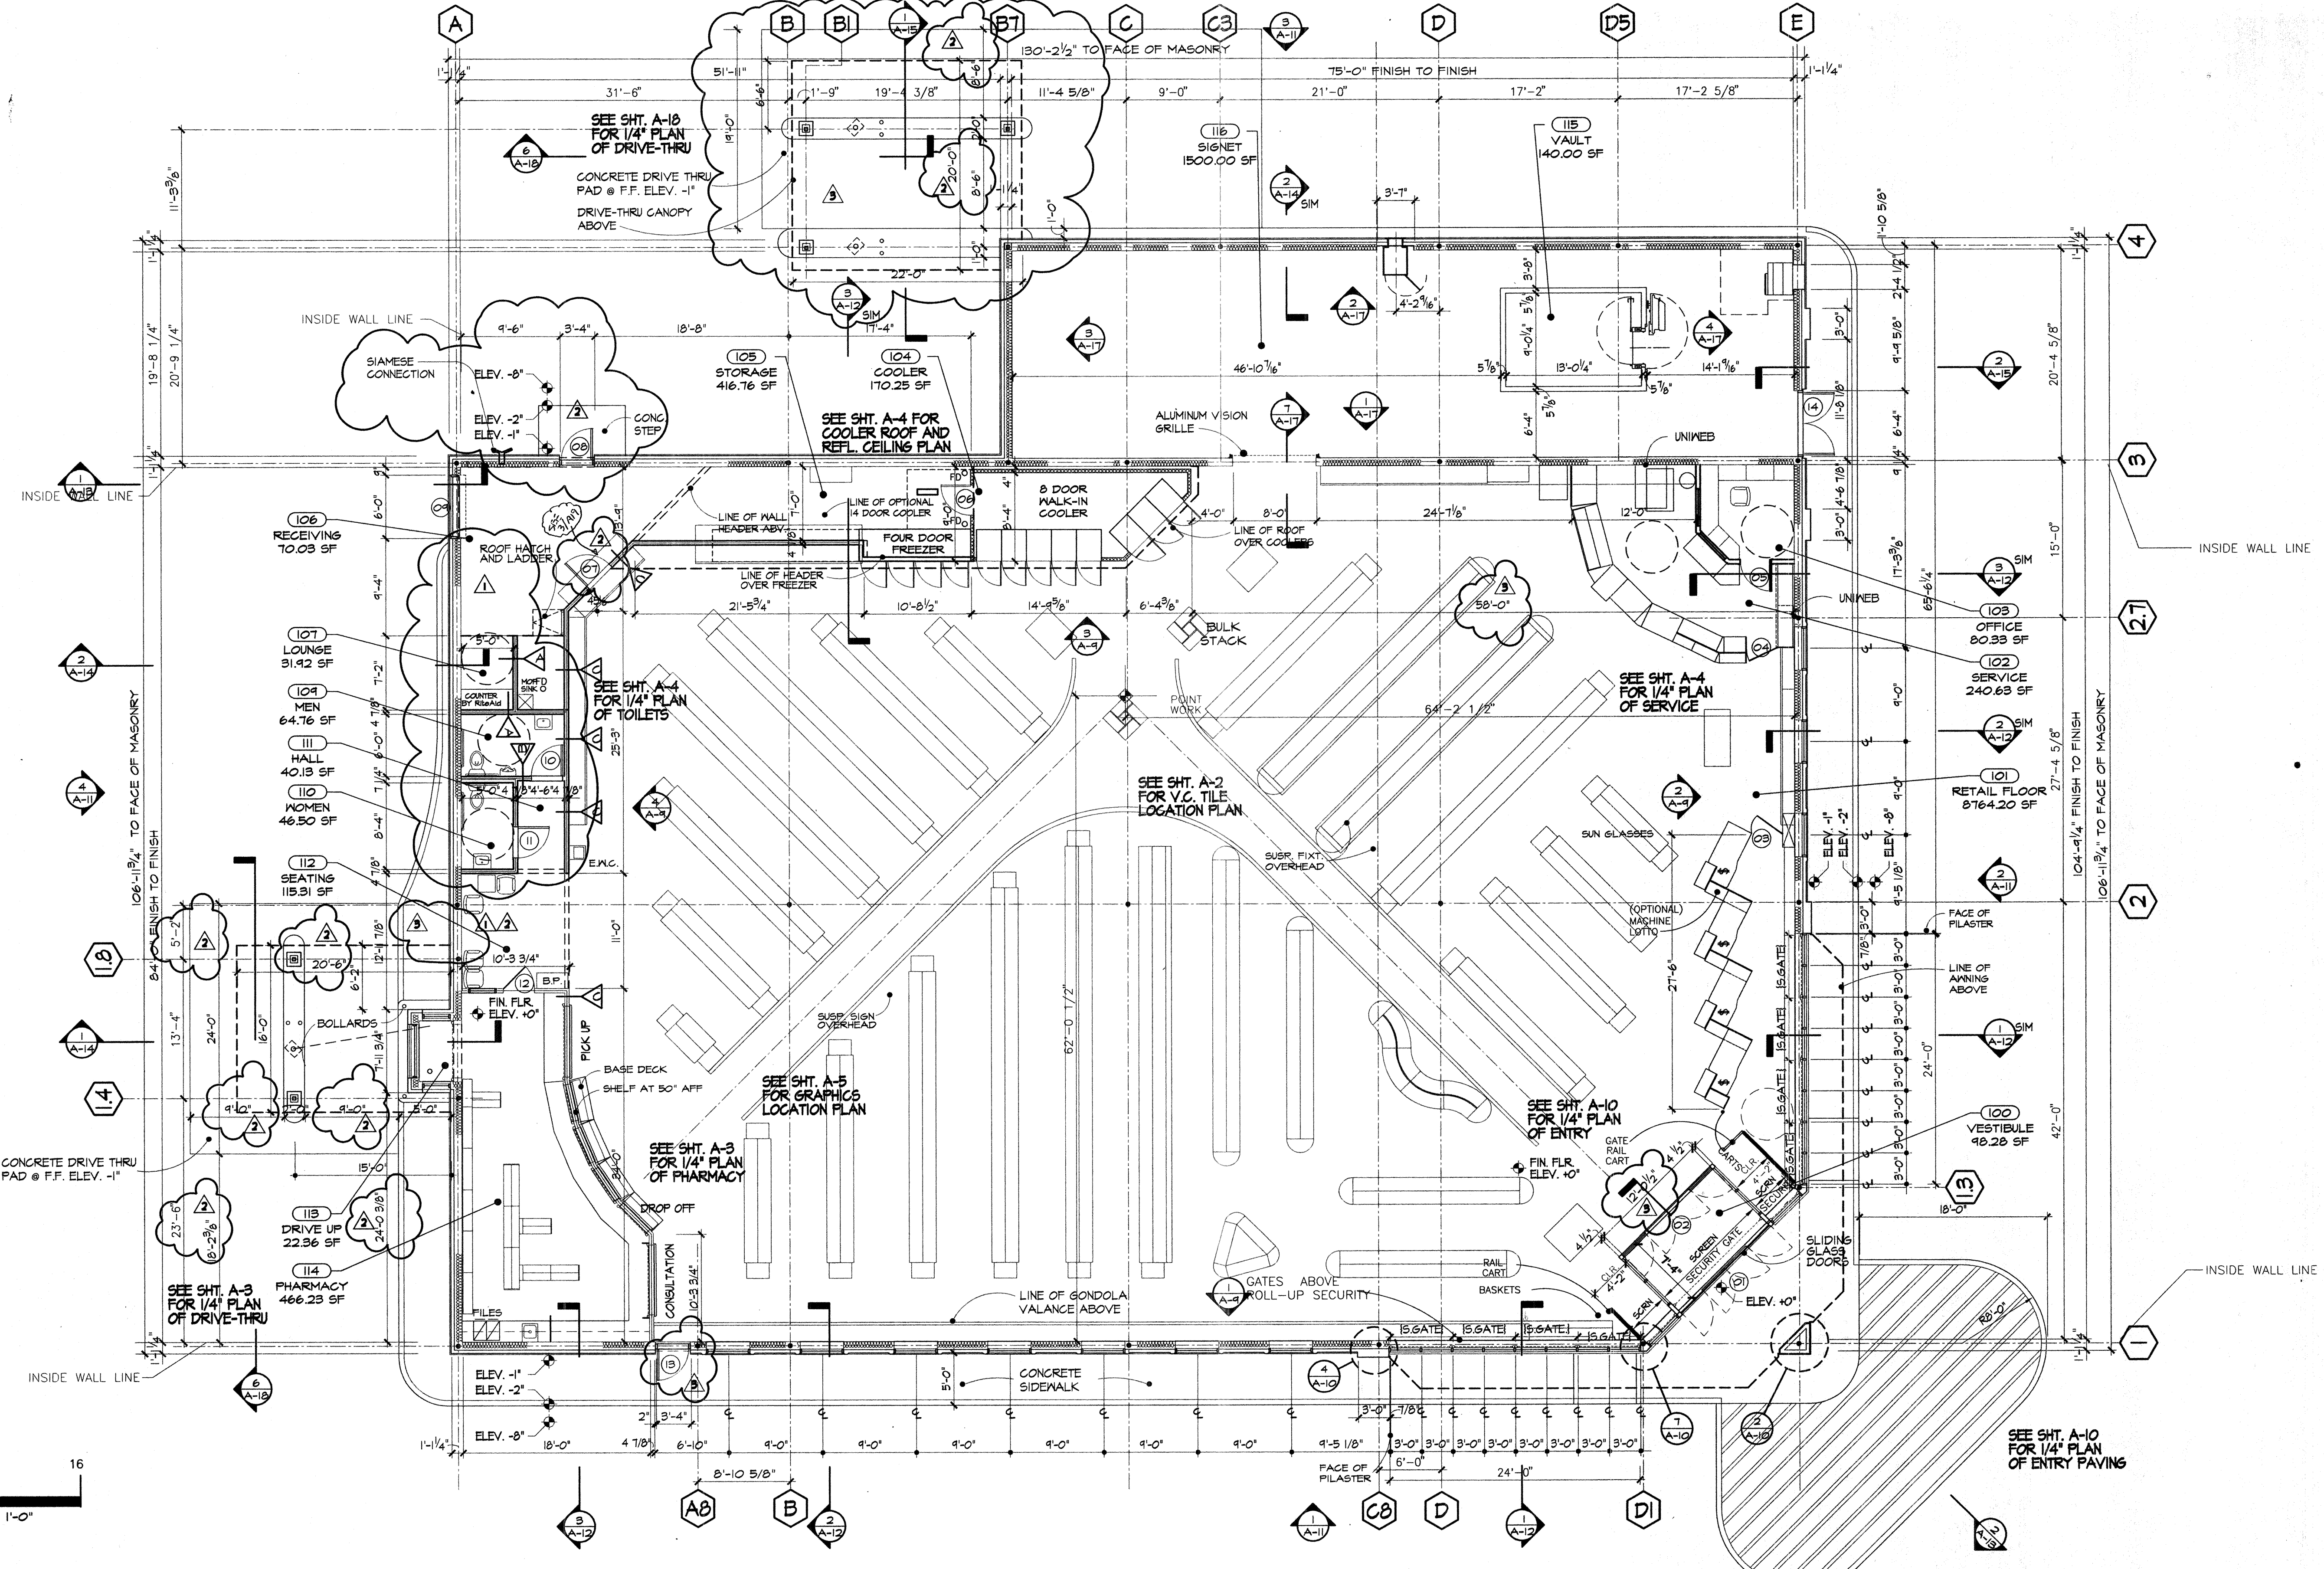


REVISIONS			
NO.	DATE	DESCRIPTION	BY
1	12/2/95	ISSUED FOR PERMIT SET	JK
2	12/2/95	ISSUED FOR PERMIT SET	JK
3	12/2/95	ISSUED FOR PERMIT SET	JK

ISSUANCES			
DATE	FILE	REVISION SET	BY
12/2/95	MR-A	REVISION SET	JK
12/2/95	MR-A	REVISION SET	JK
12/2/95	MR-A	REVISION SET	JK

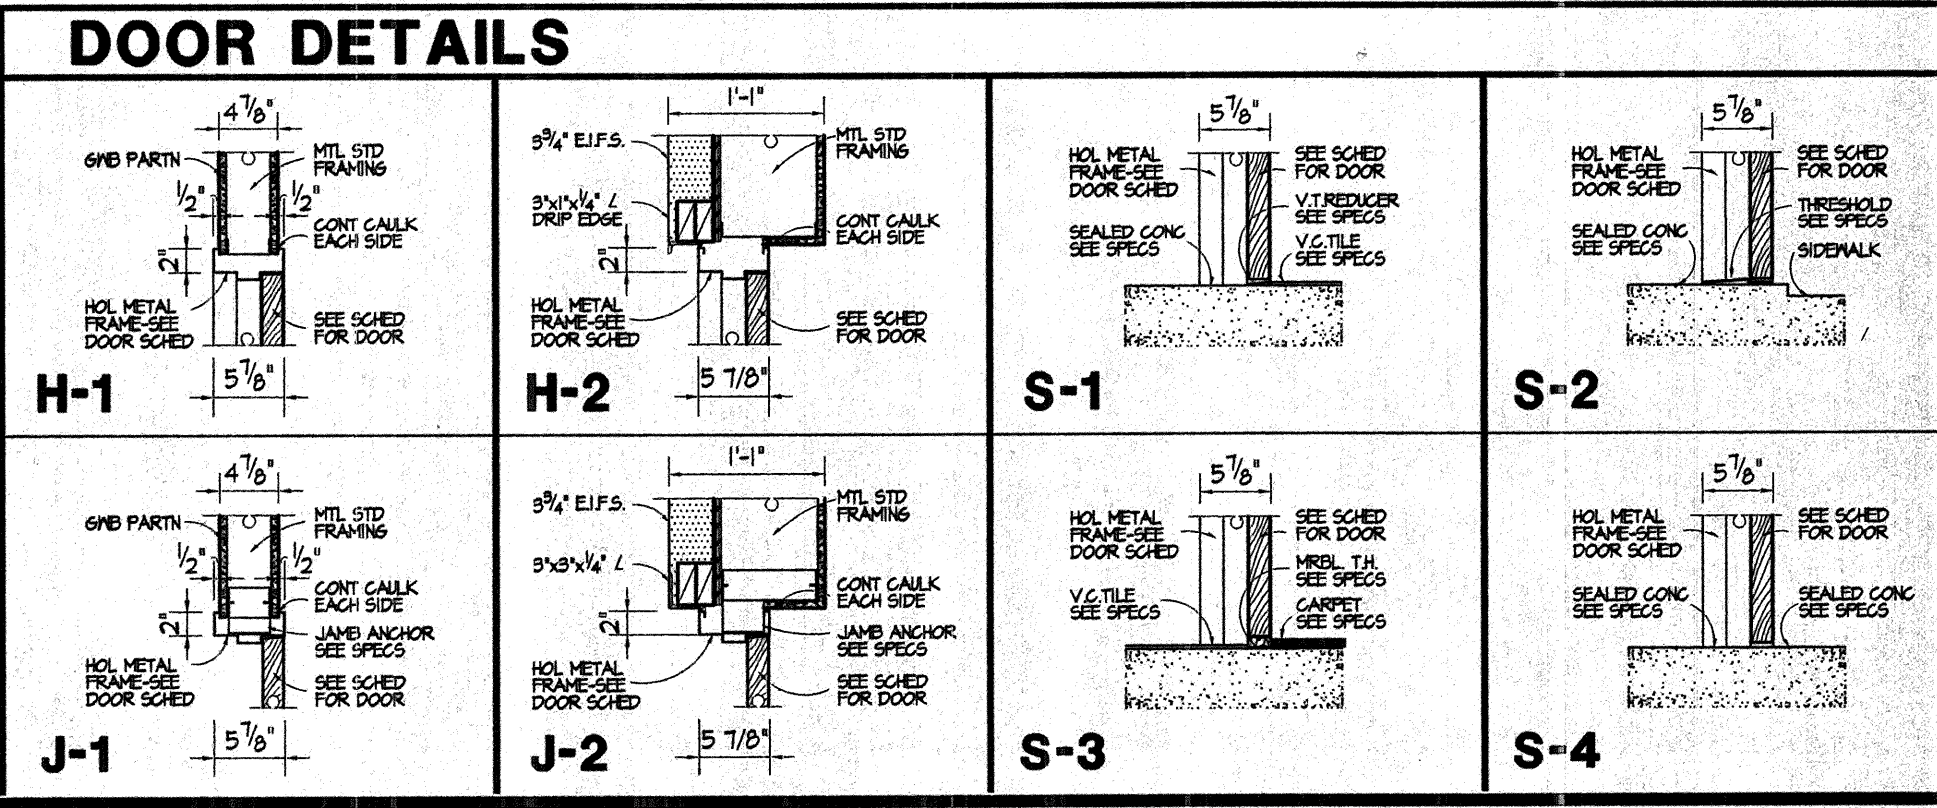

DOOR SCHEDULE														
NUM	TYPE	MATL	WIDTH	HEIGHT	THICK	FIN	HDW	FMAT	FFIN	HEAD	JAMB	JAMB	SILL	REMARKS
1	E	ALUM	FR 3'-0"	7'-0"	1 3/4"	(C)	#1	ALUM	(C)	2/A-13	J-1	J-1		BY RiteAid - SEE SHT. A-11
2	E	ALUM	FR 3'-0"	7'-0"	1 3/4"	(C)	#1	ALUM	(C)	2/A-13	J-1	J-1		BY RiteAid - SEE SHT. A-11
3	I	WOOD	3'-0"	3'-0"	3/4"	(6)	-	-	-					PLAS LAM GATE - By Rite Aid
4	I	WOOD	3'-0"	3'-0"	3/4"	(6)	-	-	-					PLAS LAM GATE - By RiteAid
5	C	SC WD	3'-0"	6'-8"	1 3/4"	(2)	#2	HM	(B)		H-1	J-1	S-1 (SIM)	MIRROR GLASS LITE WITH PLAS. LAM
6			3'-4"	6'-8"	1 3/4"	(2)	-	-	-					COOLER DOOR - By Rite Aid
7	A	HM	3'-0"	7'-0"	1 3/4"	(B)	#3	HM	(A)		H-1	J-1	S-1	34"x60" KICK PLATE NO LOCKSET BORE REQ'D
8	A	HM	3'-0"	7'-0"	1 3/4"	(B)	#5	HM	(B)		H-2	J-2	S-2	INSULATED RATED DOOR W/ PANIC HDWR NO LOCKSET BORE REQ'D
9	I	HM	6'-0"	8'-0"		(X)	-	HM	(X)					ELECTRIC OVERHEAD DOOR FACTORY PAINTED (GRAY) TOMATCH DRYVIT
10	A	HM	3'-0"	7'-0"	1 3/4"	(B)	#4	HM	(B)		H-1	J-1	S-4	
11	A	HM	3'-0"	7'-0"	1 3/4"	(B)	#4	HM	(B)		H-1	J-1	S-3	
12	C	SC WD	3'-0"	6'-8"	1 3/4"	(2)	#2	HM	(B)		H-1	J-1	S-1 (SIM)	MIRROR GLASS LITE WITH PLAS. LAM
13	A	HM	3'-0"	7'-0"	1 3/4"	(B)	#5	HM	(B)		H-2	J-2	S-2	INSULATED RATED DOOR W/ PANIC HDWR NO LOCKSET BORE REQ'D
14	E	ALUM	FR 3'-0"	7'-0"	1 3/4"	(C)	#1	ALUM	(C)					

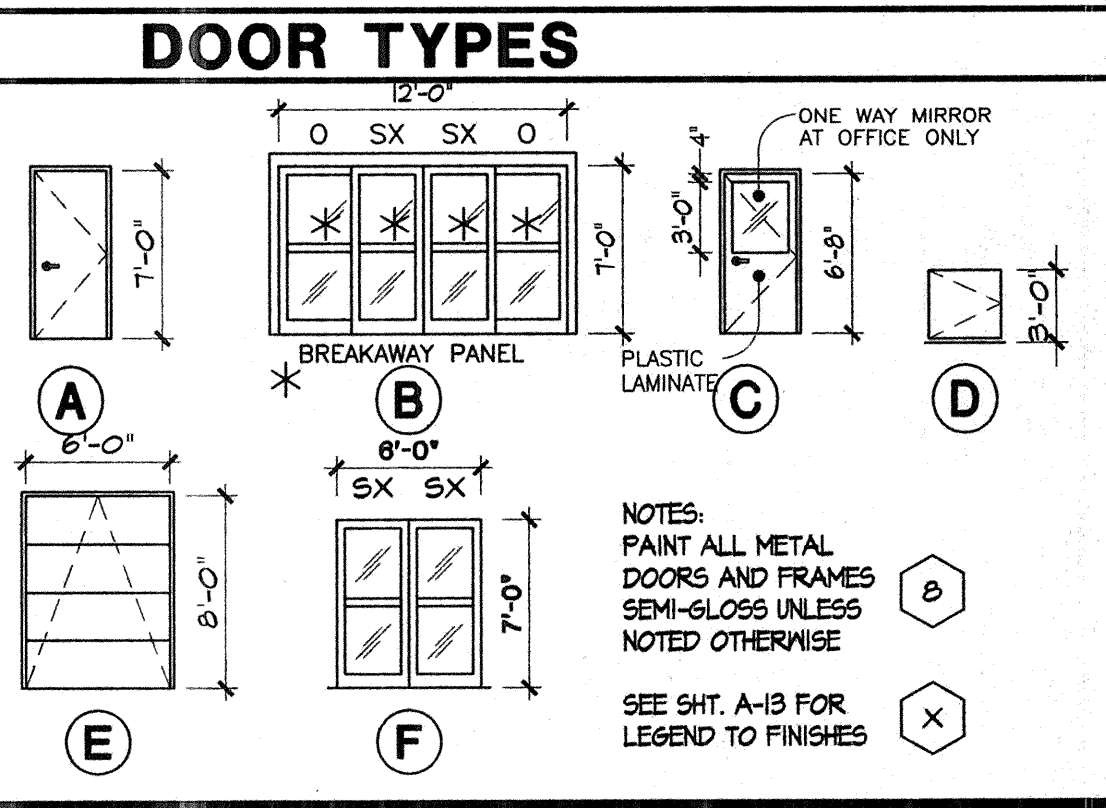

**RITE AID STORE SALISBURY**  
MARYLAND  
PROJECT  
SHEET TITLE  
DIMENSIONED FLOOR PLAN, DOOR SCHEDULE

**Rite Aid**  
CORPORATION  
STORE DEVELOPMENT DEPARTMENT  
P.O. BOX 3165  
HARRISBURG, PA 17105  
(717) 761-2833

DRWN BY: CHK'D BY:  
DATE: SCALE: 1/8"=1'-0"  
PROJECT STORE #3779  
**A-1**