



- NOTES:**
1. G.C. TO STRIP ALL PAINT & RUST OFF ALL EXTERIOR METAL COMPONENTS INCLUDING GAIRDRAILS, MULLIONS & PREP FOR FINISHES.
 2. ALL EXTERIOR PAINT TO BE EXTERIOR GRADE LATEX MATCHED TO INTERIOR COLORS AS SHOWN.
 3. ACCENT BANDS TO BE PAINTED TO MATCH DARK GREEN OF AWNING PANTONE COLOR PMS585C DARK GREEN.
 4. ALL EXTERIOR CONSTRUCTION IS EXISTING U.N.O. PROVIDE NEW PAINT FINISHES AS INDICATED.

1 EXTERIOR ELEVATION
 SCALE: 3/8"=1'-0"

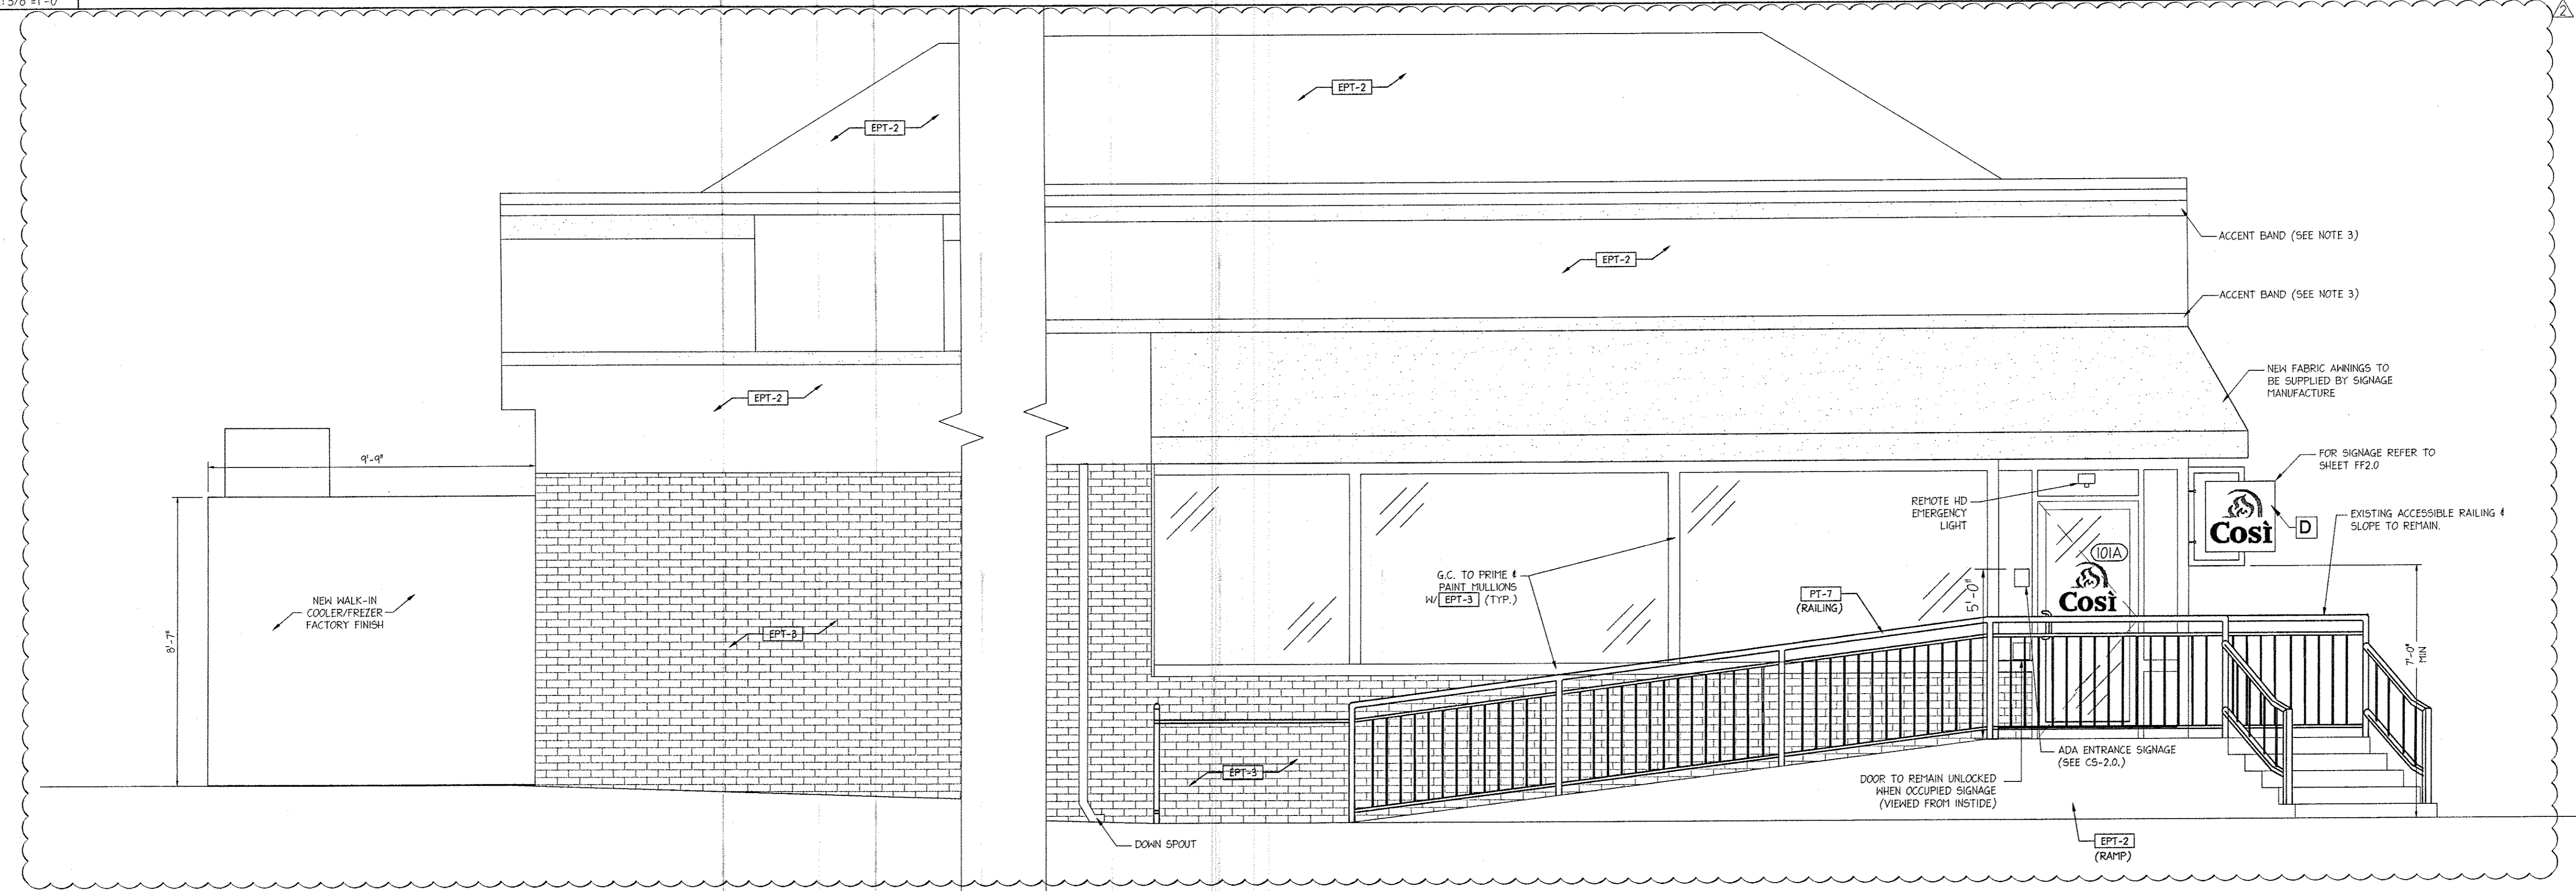

2 EXTERIOR ELEVATION
 SCALE: 3/8"=1'-0"

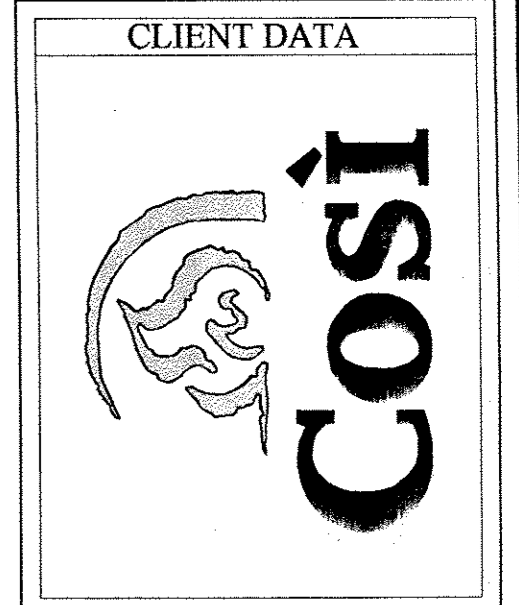

CLIENT DATA	
NO	DATE
1	3-26-08
2	4-28-08

REVISIONS	
NO	DESCRIPTION
1	C.J.D. REVISED FEE COMMENTS
2	C.J.D. REVISED FEE COMMENTS

M.T. CONNORS
 REGISTERED ARCHITECT
 N.C.A.A.
 PENNSYLVANIA LICENSE NO. 044553-B
 VIRGINIA LICENSE NO. 44000-0000
 CALIFORNIA LICENSE NO. 10897
 COLORADO LICENSE NO. 4003682
 MASSACHUSETTS LICENSE NO. 19419
 VIRGINIA LICENSE NO. 04162

PROJECT LOCATION
 PROPOSED
COSÌ
 RESTAURANT
 223 E. LANCASTER AVENUE
 RADNOR TOWNSHIP
 DELAWARE COUNTY
 COMMONWEALTH
 OF PENNSYLVANIA

TITLE
 EXTERIOR ELEVATIONS,
 GLAZING ELEVATIONS
 AND RELATED DETAILS

PROJ. #	06-010	DATE	4/28/08
CAD ID.	080110A4.0	DRN BY	MY
SCALE	AS NOTED	CHK BY	KUPSKI

A-4.0
 SECOND REVISION