


NOTE: ELEVATIONS SHOWN AT 2 FOOT CONTOUR INTERVALS BASED ON FIELD SURVEY. TOPOGRAPHY BASED ON CT GRID SYSTEM ELEVATIONS. ZONE: RV, VILLAGE RESIDENTIAL. REFERENCE WAS MADE TO MAPS NUMBERED 904, 1675 AND 3274, RECORDING LAND RECORDS.

CLASS A-2 SURVEY, CERTIFIED "SUBSTANTIALLY CORRECT" John W. Fuller, LAND SURVEYOR, REG. NO. 4273, GEORGETOWN, CONNECTICUT.

18-019-4

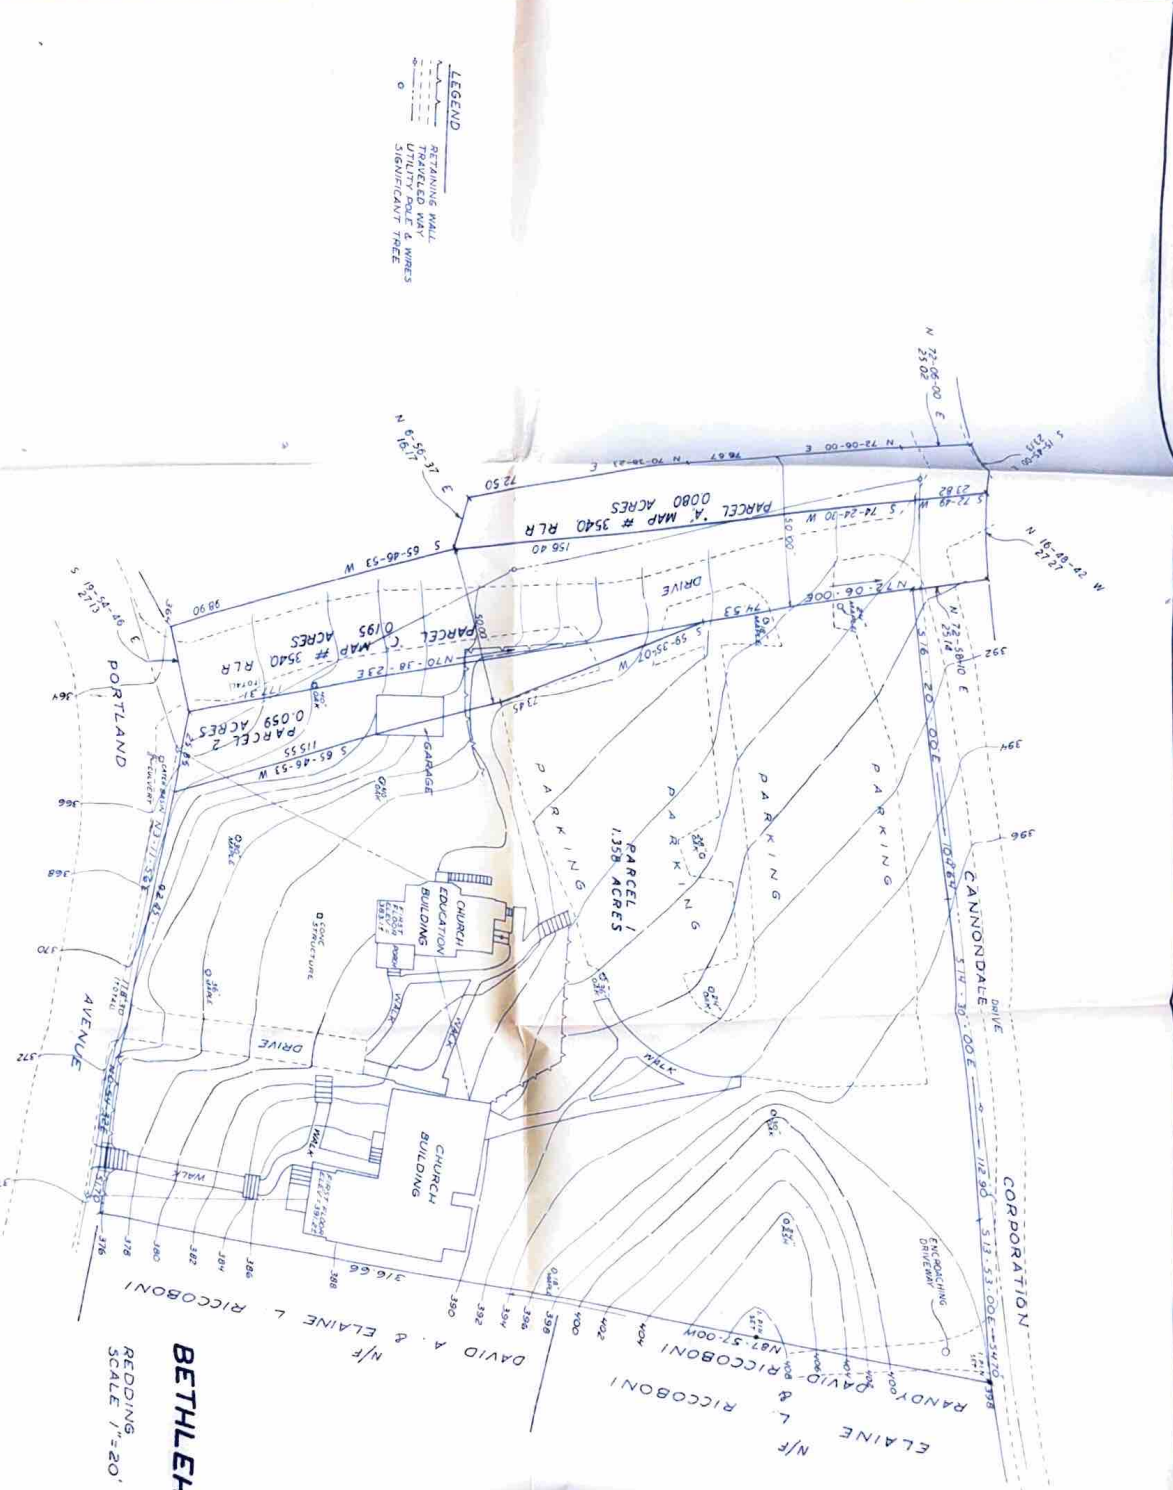

BETHLEHEM EVANGELICAL LUTHERAN CHURCH

THE

SITE PLAN

PREPARED FOR

DAVID A. & ELAINE L. RICCOBONI

N/F

REDDING

SCALE 1"=20'

CONNECTICUT

JULY 20, 1987

REVISED APRIL 1, 1990

REVISED JULY 5, 1990

IRON PINS SET AND

ENCROACHING DRIVEWAY

LOCATED 2-10-90.