




Although every effort has been made to confirm type, run and size of drainage it is advisable to check these details against statutory authority records before proceeding with any design.

Although every effort has been made to confirm species of trees shown on this drawing if it is critical to design we do not accept responsibility for any errors and advise consultation with an arboriculturalist.

Every effort has been made to confirm the structure within the building, however this is a non-intrusive survey and we accept no responsibility for any errors beyond the visible fitout. If this is critical to design we suggest further investigation.

As determined by RICS guidelines, this survey has a presentation scale of 1:100. Interrogated dimensions will be within tolerance for this and smaller scales only.

Do Not Scale From Paper Copies

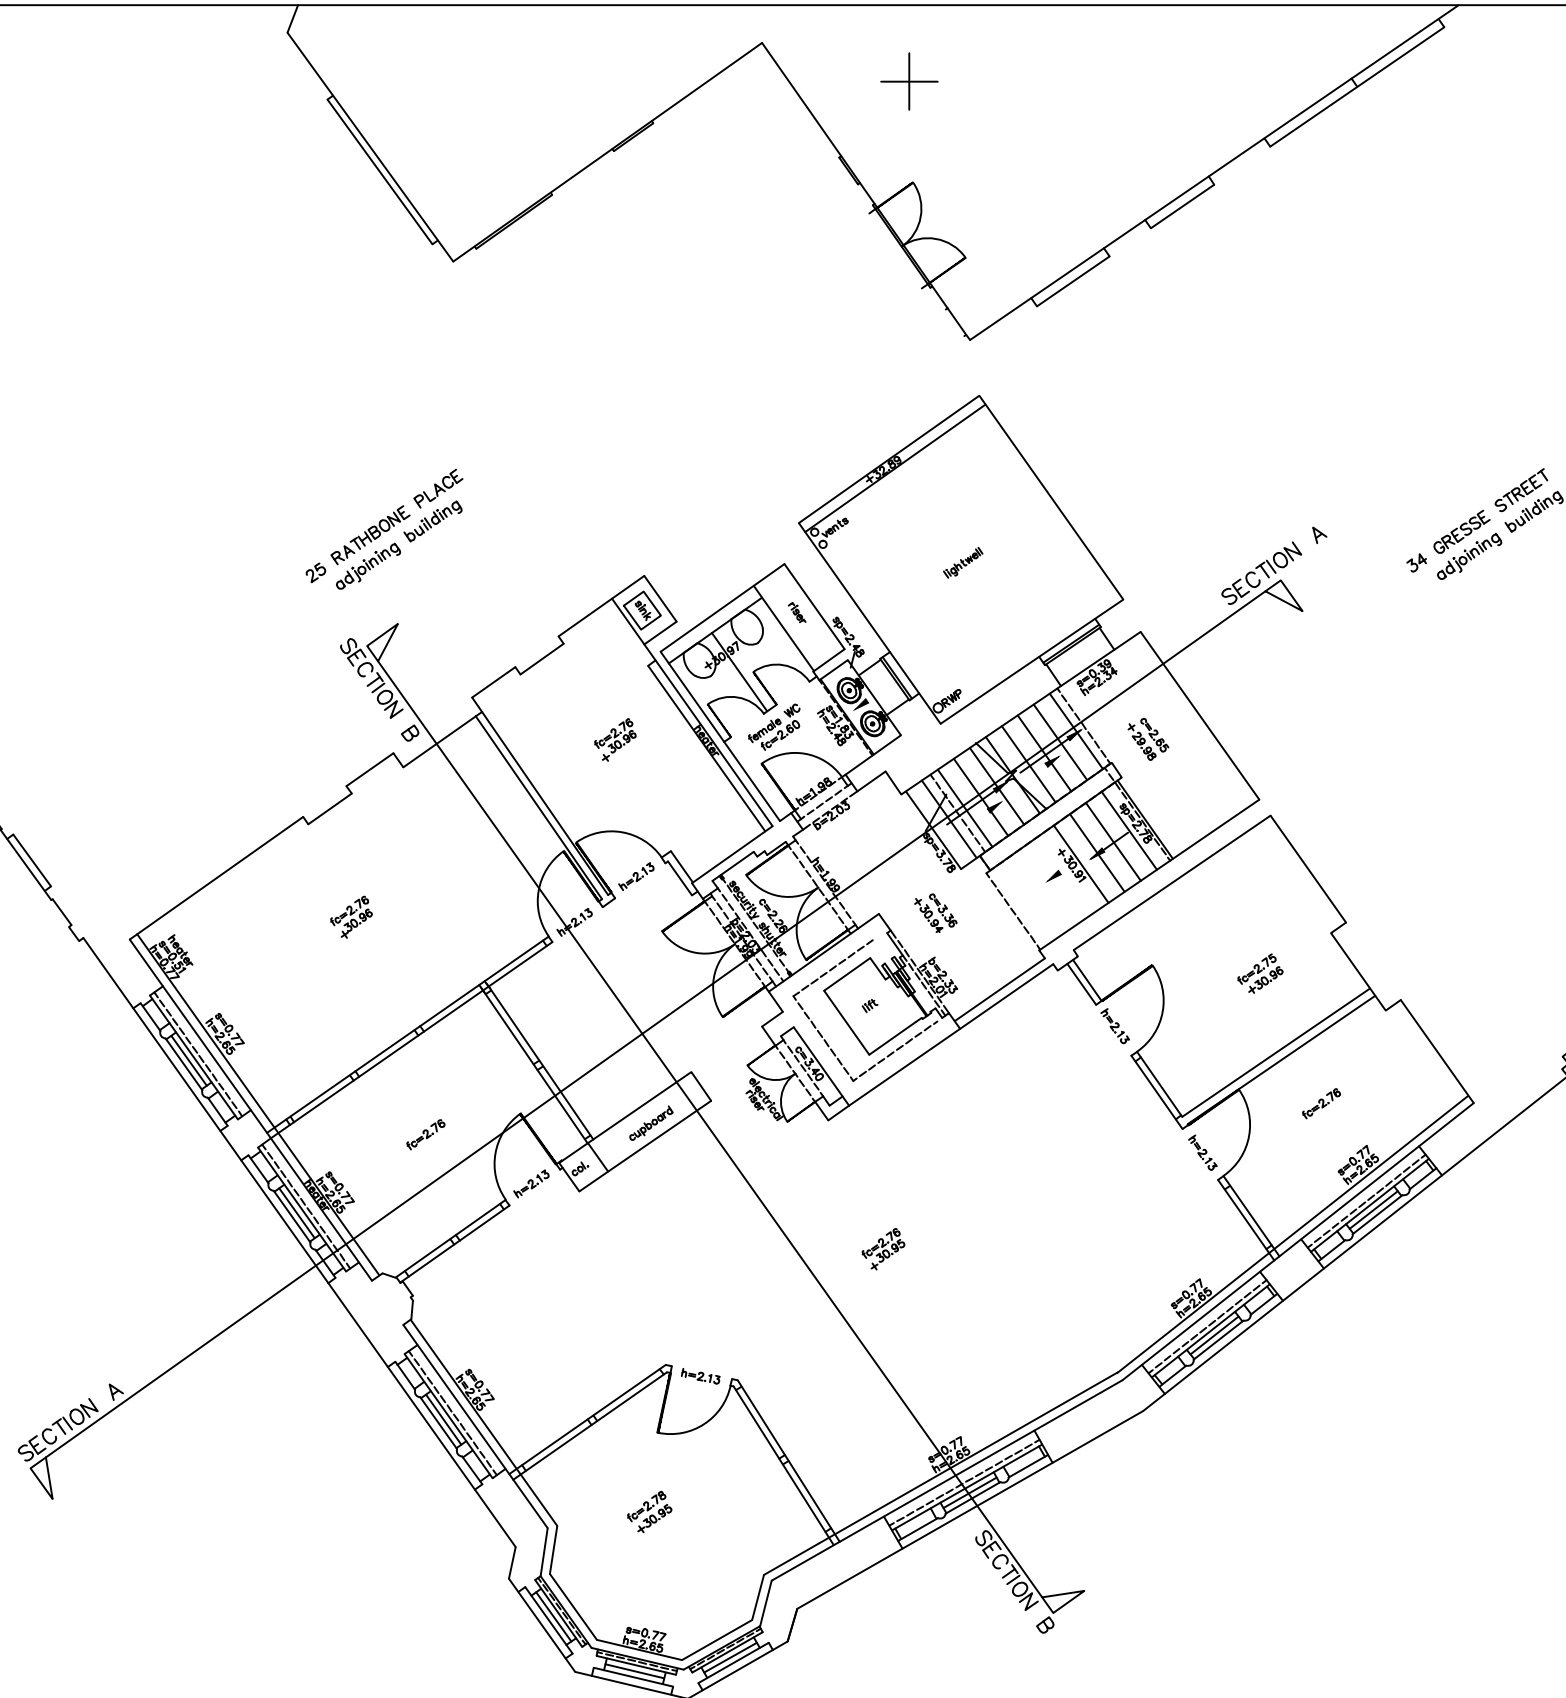

Rev.	Notes:	Date
------	--------	------

LEGEND

When viewing individual elements please ensure that all layers beginning "C" are turned on & drawn, as well as the relevant floor prefix. e.g. "1" for first floor

Layer control	Elevation / Section	Drawing Annotation
B : Basement	B : Brick	elev._.b : Brick
G : Ground	P : Partition	elev._.j : Partices
1 : First	D : Overheads	elev._.j : Text
2 : Second	R : Ramps/Steps	elev._.w : Window
3 : Third	S : Services	sec._.b : Brick
4 : Fourth	W : Windows	sec._.j : Partices
5 : Fifth	L : Levels	sec._.j : Text
6 : Sixth	T : Text	sec._.w : Window

Symbols:-

Beam (Exposed)	Step Up
Beam (Hidden)	Slope Up
Section/Elevation line	Stair Cut
	Jamb
	Hinge
	Fit Mark

Example Level Annotation:-

T 00.00	Elevation Detail Levels
+ 00.00	Plan Detail Levels
+ [00.00]	Plan Soffit Levels



CSL SURVEYS (STEVENAGE) LTD
 16 LEYDEN ROAD, STEVENAGE,
 HERTFORDSHIRE, SG1 2BP
 TEL: (01438) 728 441 FAX: (01438) 742 435
 email: mail@cslsurveys.com
 http://www.cslsurveys.com

Project
TUDOR HOUSE
 35 GRESSE STREET
 LONDON, W1T 1QT

Title
EXISTING
FIRST FLOOR PLAN

Client
LOTHBURY PROPERTY TRUST

Project No	Revision	Dwg No.
09218G	P0	3 of 7
Plot Scale	Sheet Size	Date
1:100	A3	MARCH 2018

Levels Related to OSGB36 unless otherwise stated.