


107
18557 SF

153' - 4"

121' - 6"

1 Demising Plan - Area 107
Scale: 1/8" = 1'-0"

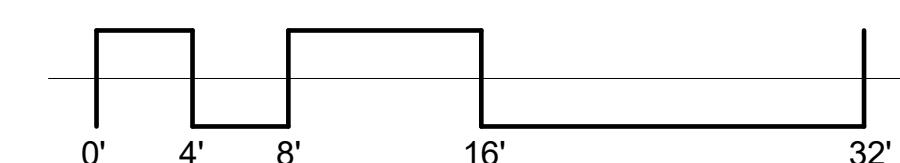

peterson ARCHITECTURE
298 South 10th Street Suite 500
Noblesville, IN 46060
p 317.770.9714
f 317.770.9718
petersonarchitecture.com

Interior Renovations
Kokomo Town Center Renovation
Enter address here
Owner

Conceptual Design

July 8, 2021

REVISIONS:

1	REVISION
2	REVISION
3	REVISION
4	REVISION
5	REVISION

PLOT DATE: _____
DRAWN BY: _____ Author
CHECKED BY: _____ Checker
PROJECT NUMBER: _____ Project Number

Concept 4 Floor Plan

A104

THESE DRAWINGS ARE GIVEN IN CONFIDENCE AND SHALL BE USED ONLY IN PURSUANT TO THE AGREEMENT WITH PETERSON ARCHITECTURE, P.C. NO OTHER USE OR DUPLICATION MAY BE MADE WITHOUT THE PRIOR WRITTEN CONSENT OF PETERSON ARCHITECTURE, P.C. ALL OTHER COPYRIGHT AND COMMON LAW RIGHTS ARE HEREBY SPECIFICALLY RESERVED.