


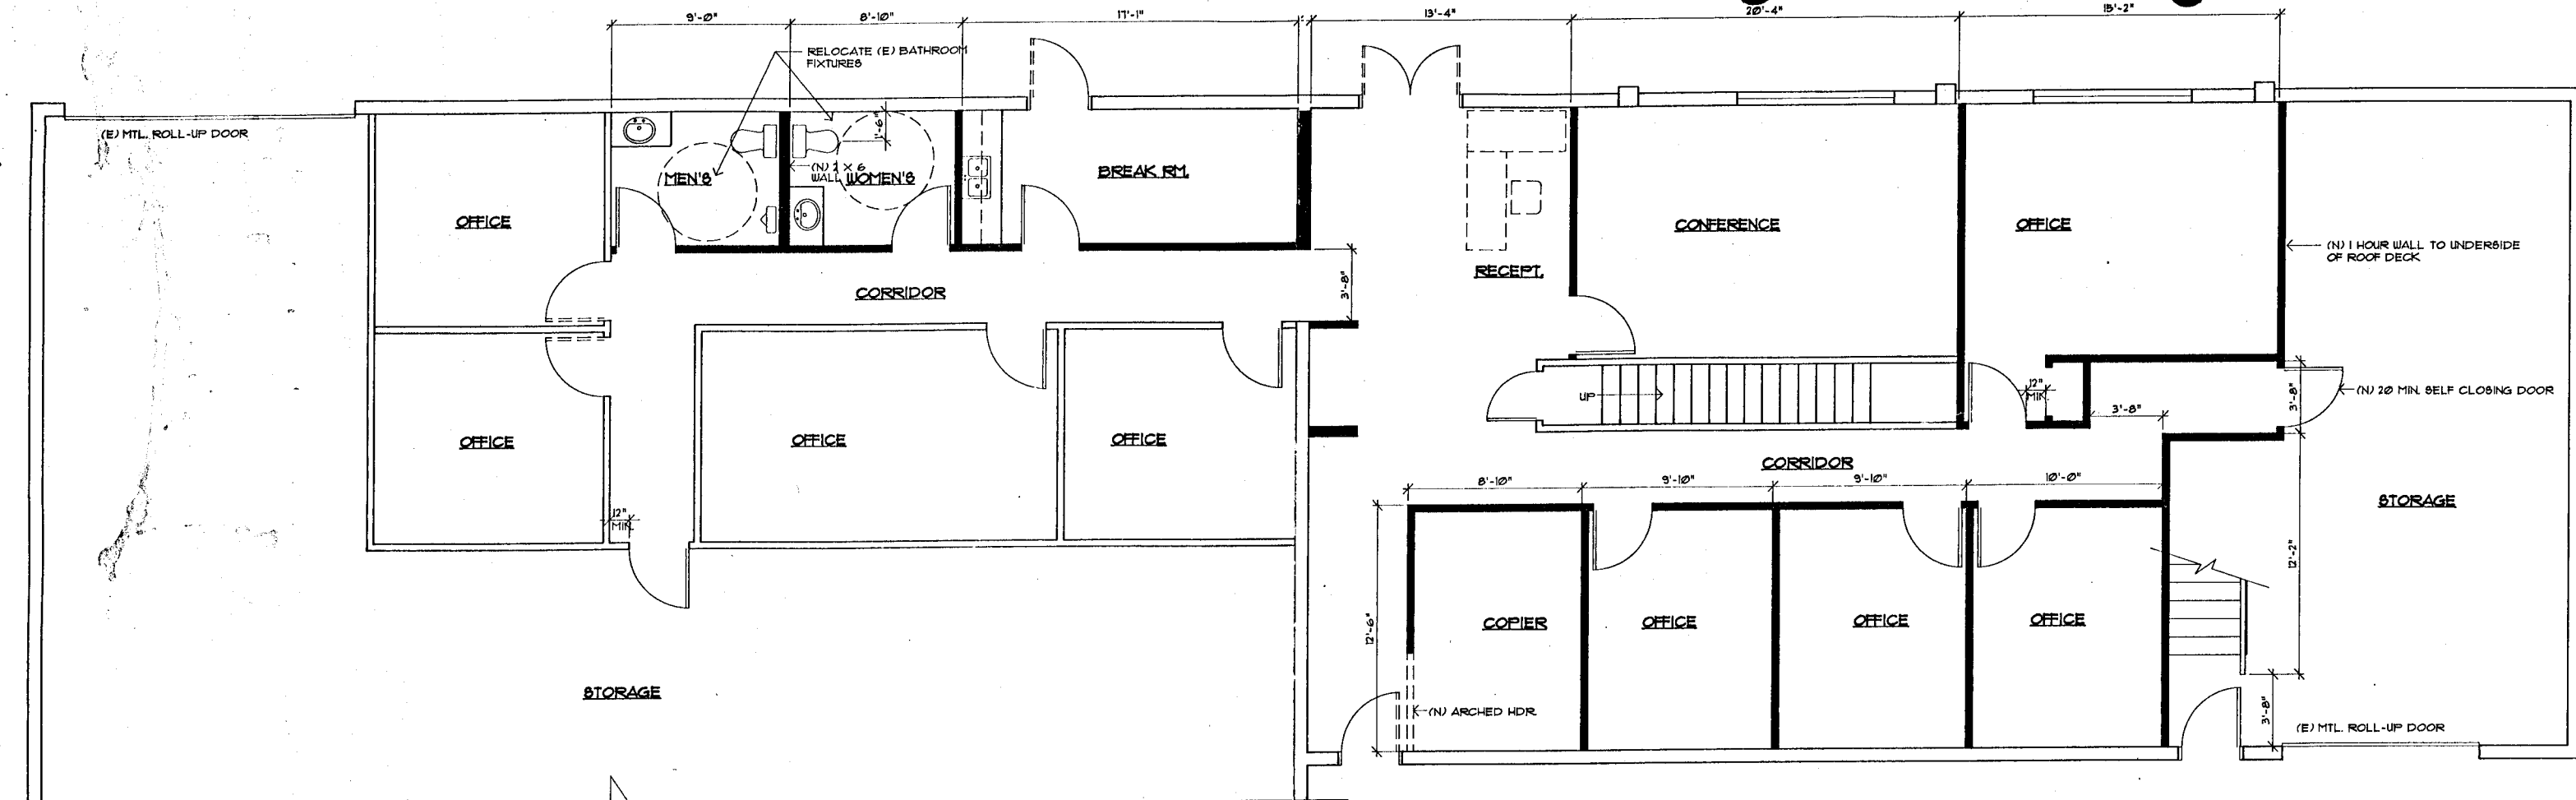

FIRST FLOOR PLAN

SCALE: 1/4" = 1'-0"



OWNER:
FISK ELECTRIC

TENANT IMPROVEMENTS
2620 E. FIFTH STREET
RENO, NV

LEGEND

(E) WALLS TO REMAIN

(N) 2 X 4 WALLS

(E) DOORS TO REMAIN

(N) DOORS


NEW DOORS TO BE 'LEGACY' SOLID CORE DOORS W/ 'TIMELY' METAL FRAMES AND SCHLAGE LOCKSETS.

BUILDING DATA

CONSTRUCTION TYPE	V-N		
GROSS BUILDING SIZE	8,645±		
FIRST FLOOR OCCUPANCY B-2 SIZE	2,045±	MAX. ALLOW. 8,000	OCCUPANCY: 21
MEZZANINE OCCUPANCY B-4 SIZE	2,506±	MAX. ALLOW. 8,000	OCCUPANCY: 6
OCCUPANCY B-4 SIZE	6,596±	MAX. ALLOW. 12,000	OCCUPANCY: 14
			TOTAL OCCUPANCY: 41
			EXITS REQUIRED: 2

CONTRACTOR:
BLACK HAWK CONSTRUCTION

NEVADA LICENCE # 13458A
2400 TAMPA WAY
RENO, NV 89512

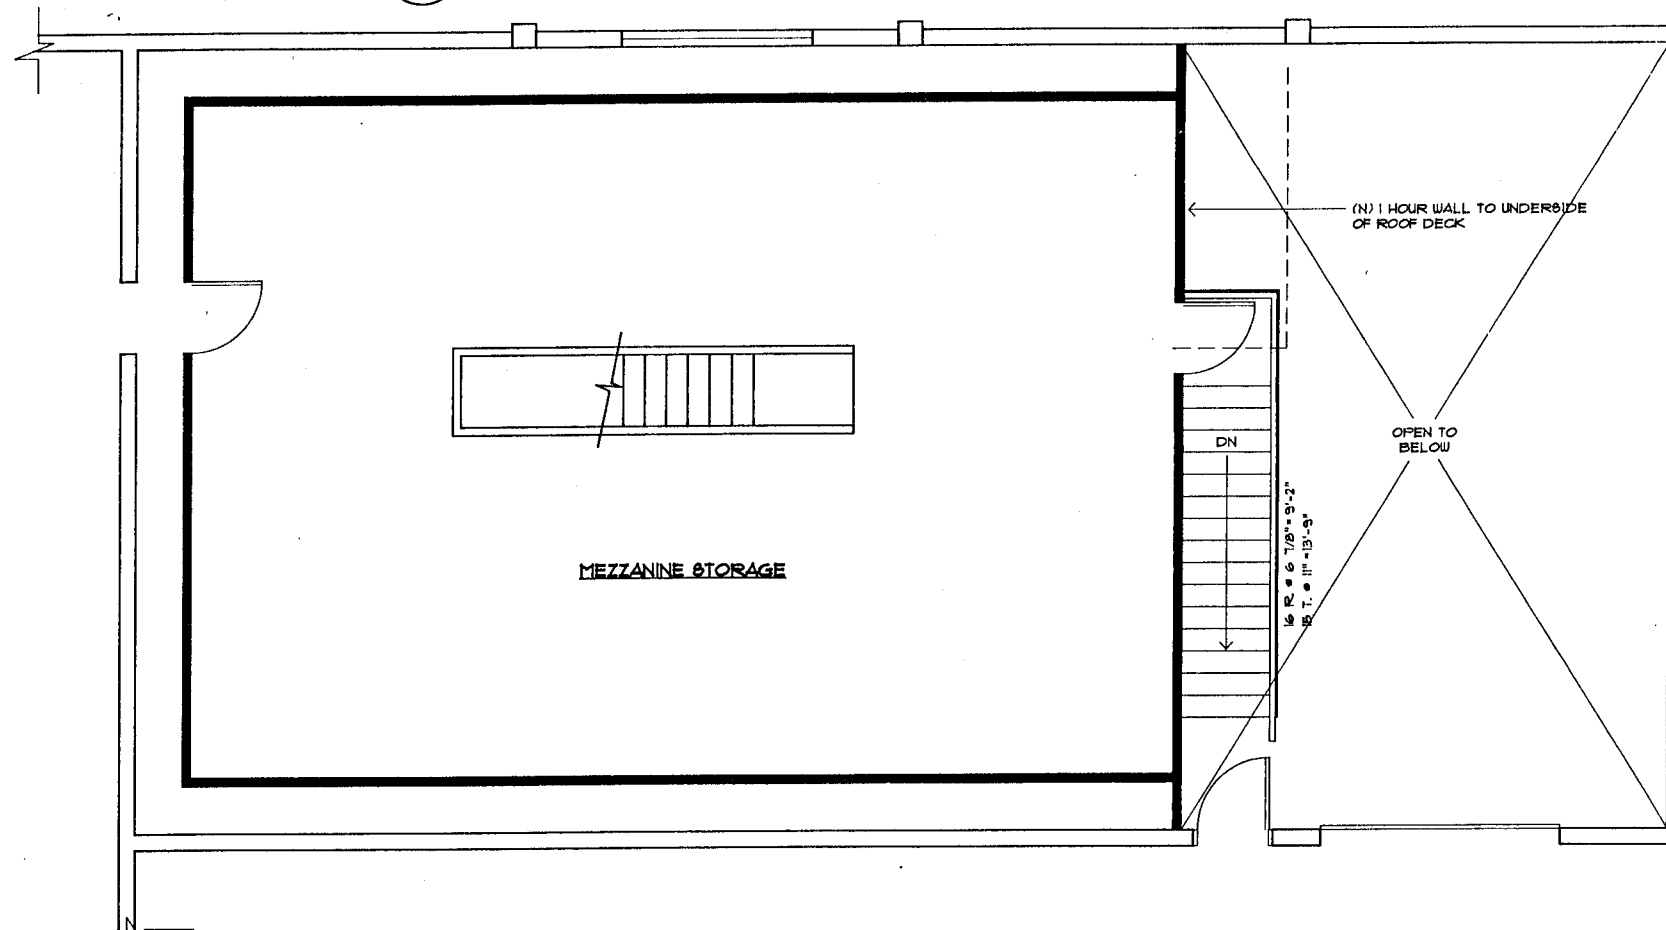

MEZZANINE PLAN

