




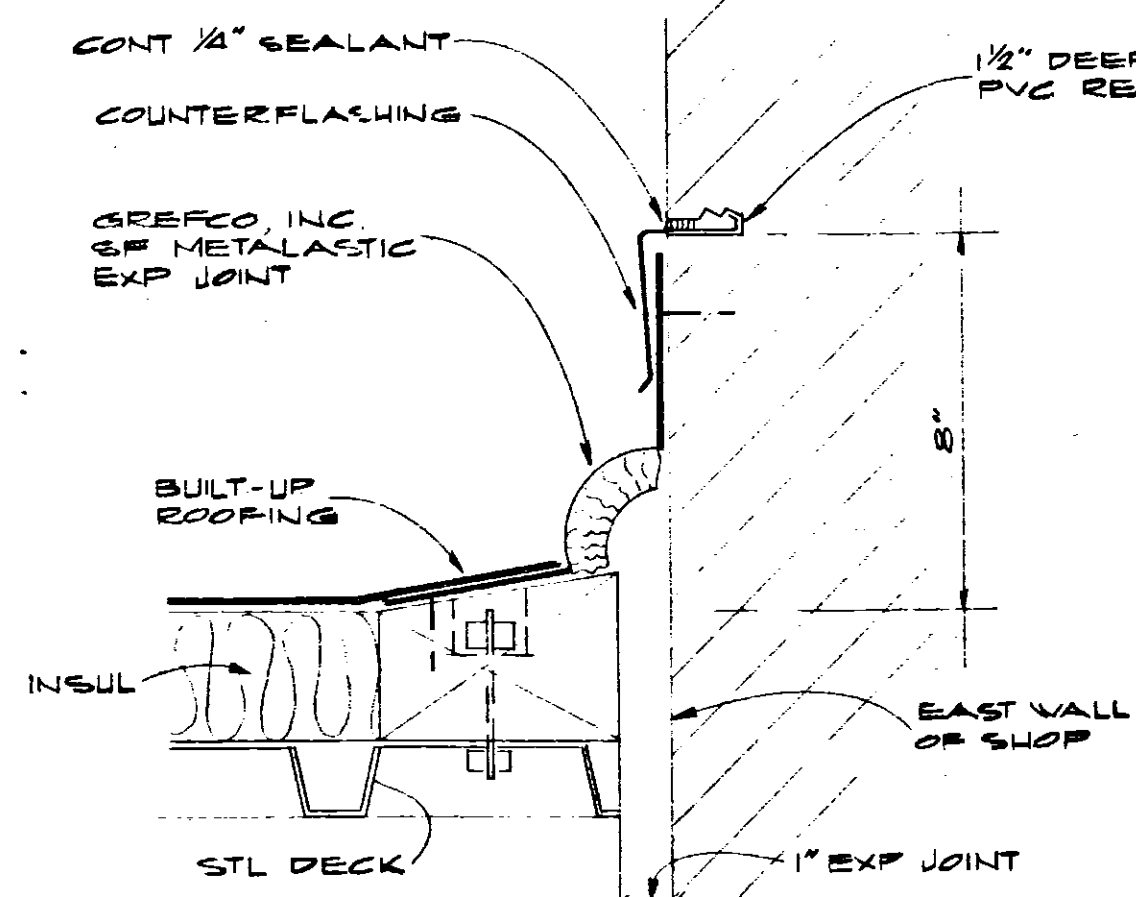


EXP JOINT DETAIL
SCALE: 3/4"=1'-0"

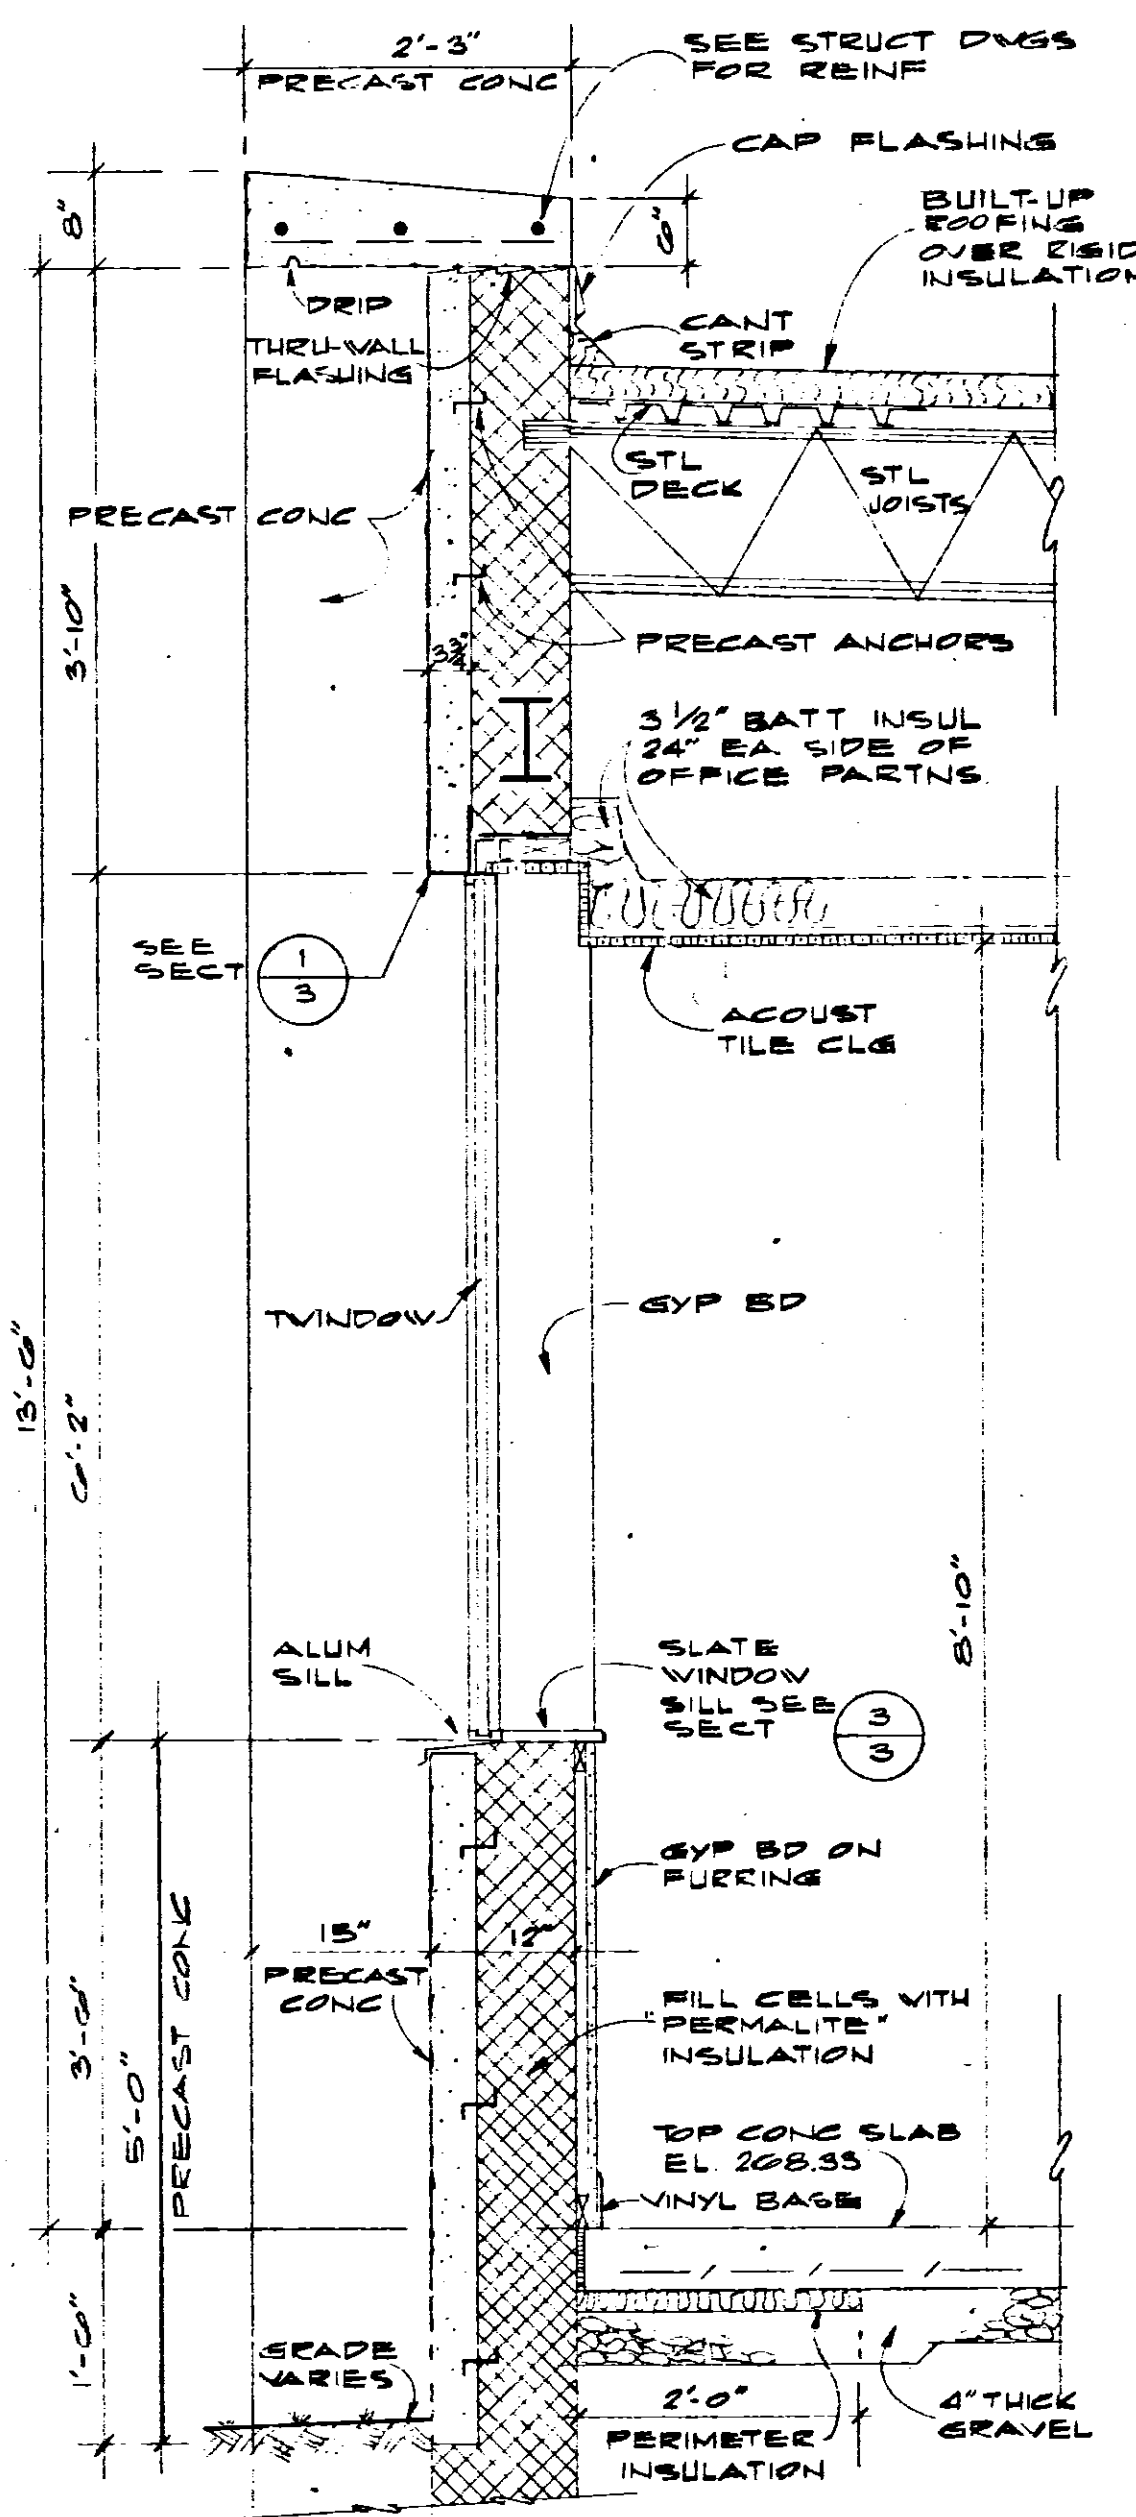


TYP WALL SECT AT OFFICE WINDOWS
SCALE: 3/4"=1'-0"

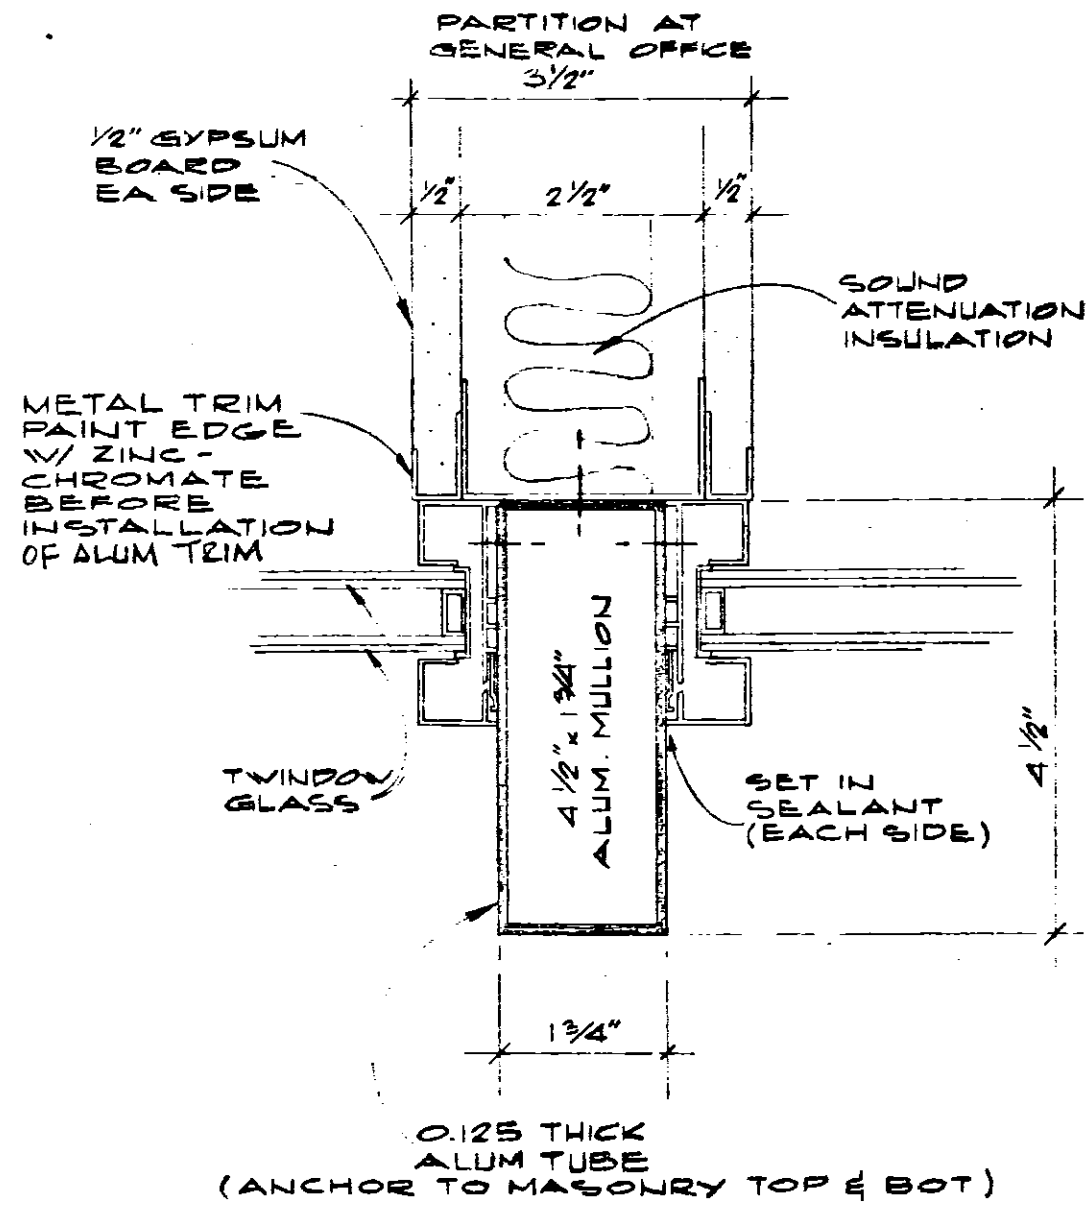


TYPICAL MULLION DET
SCALE: 3/4"=1'-0"

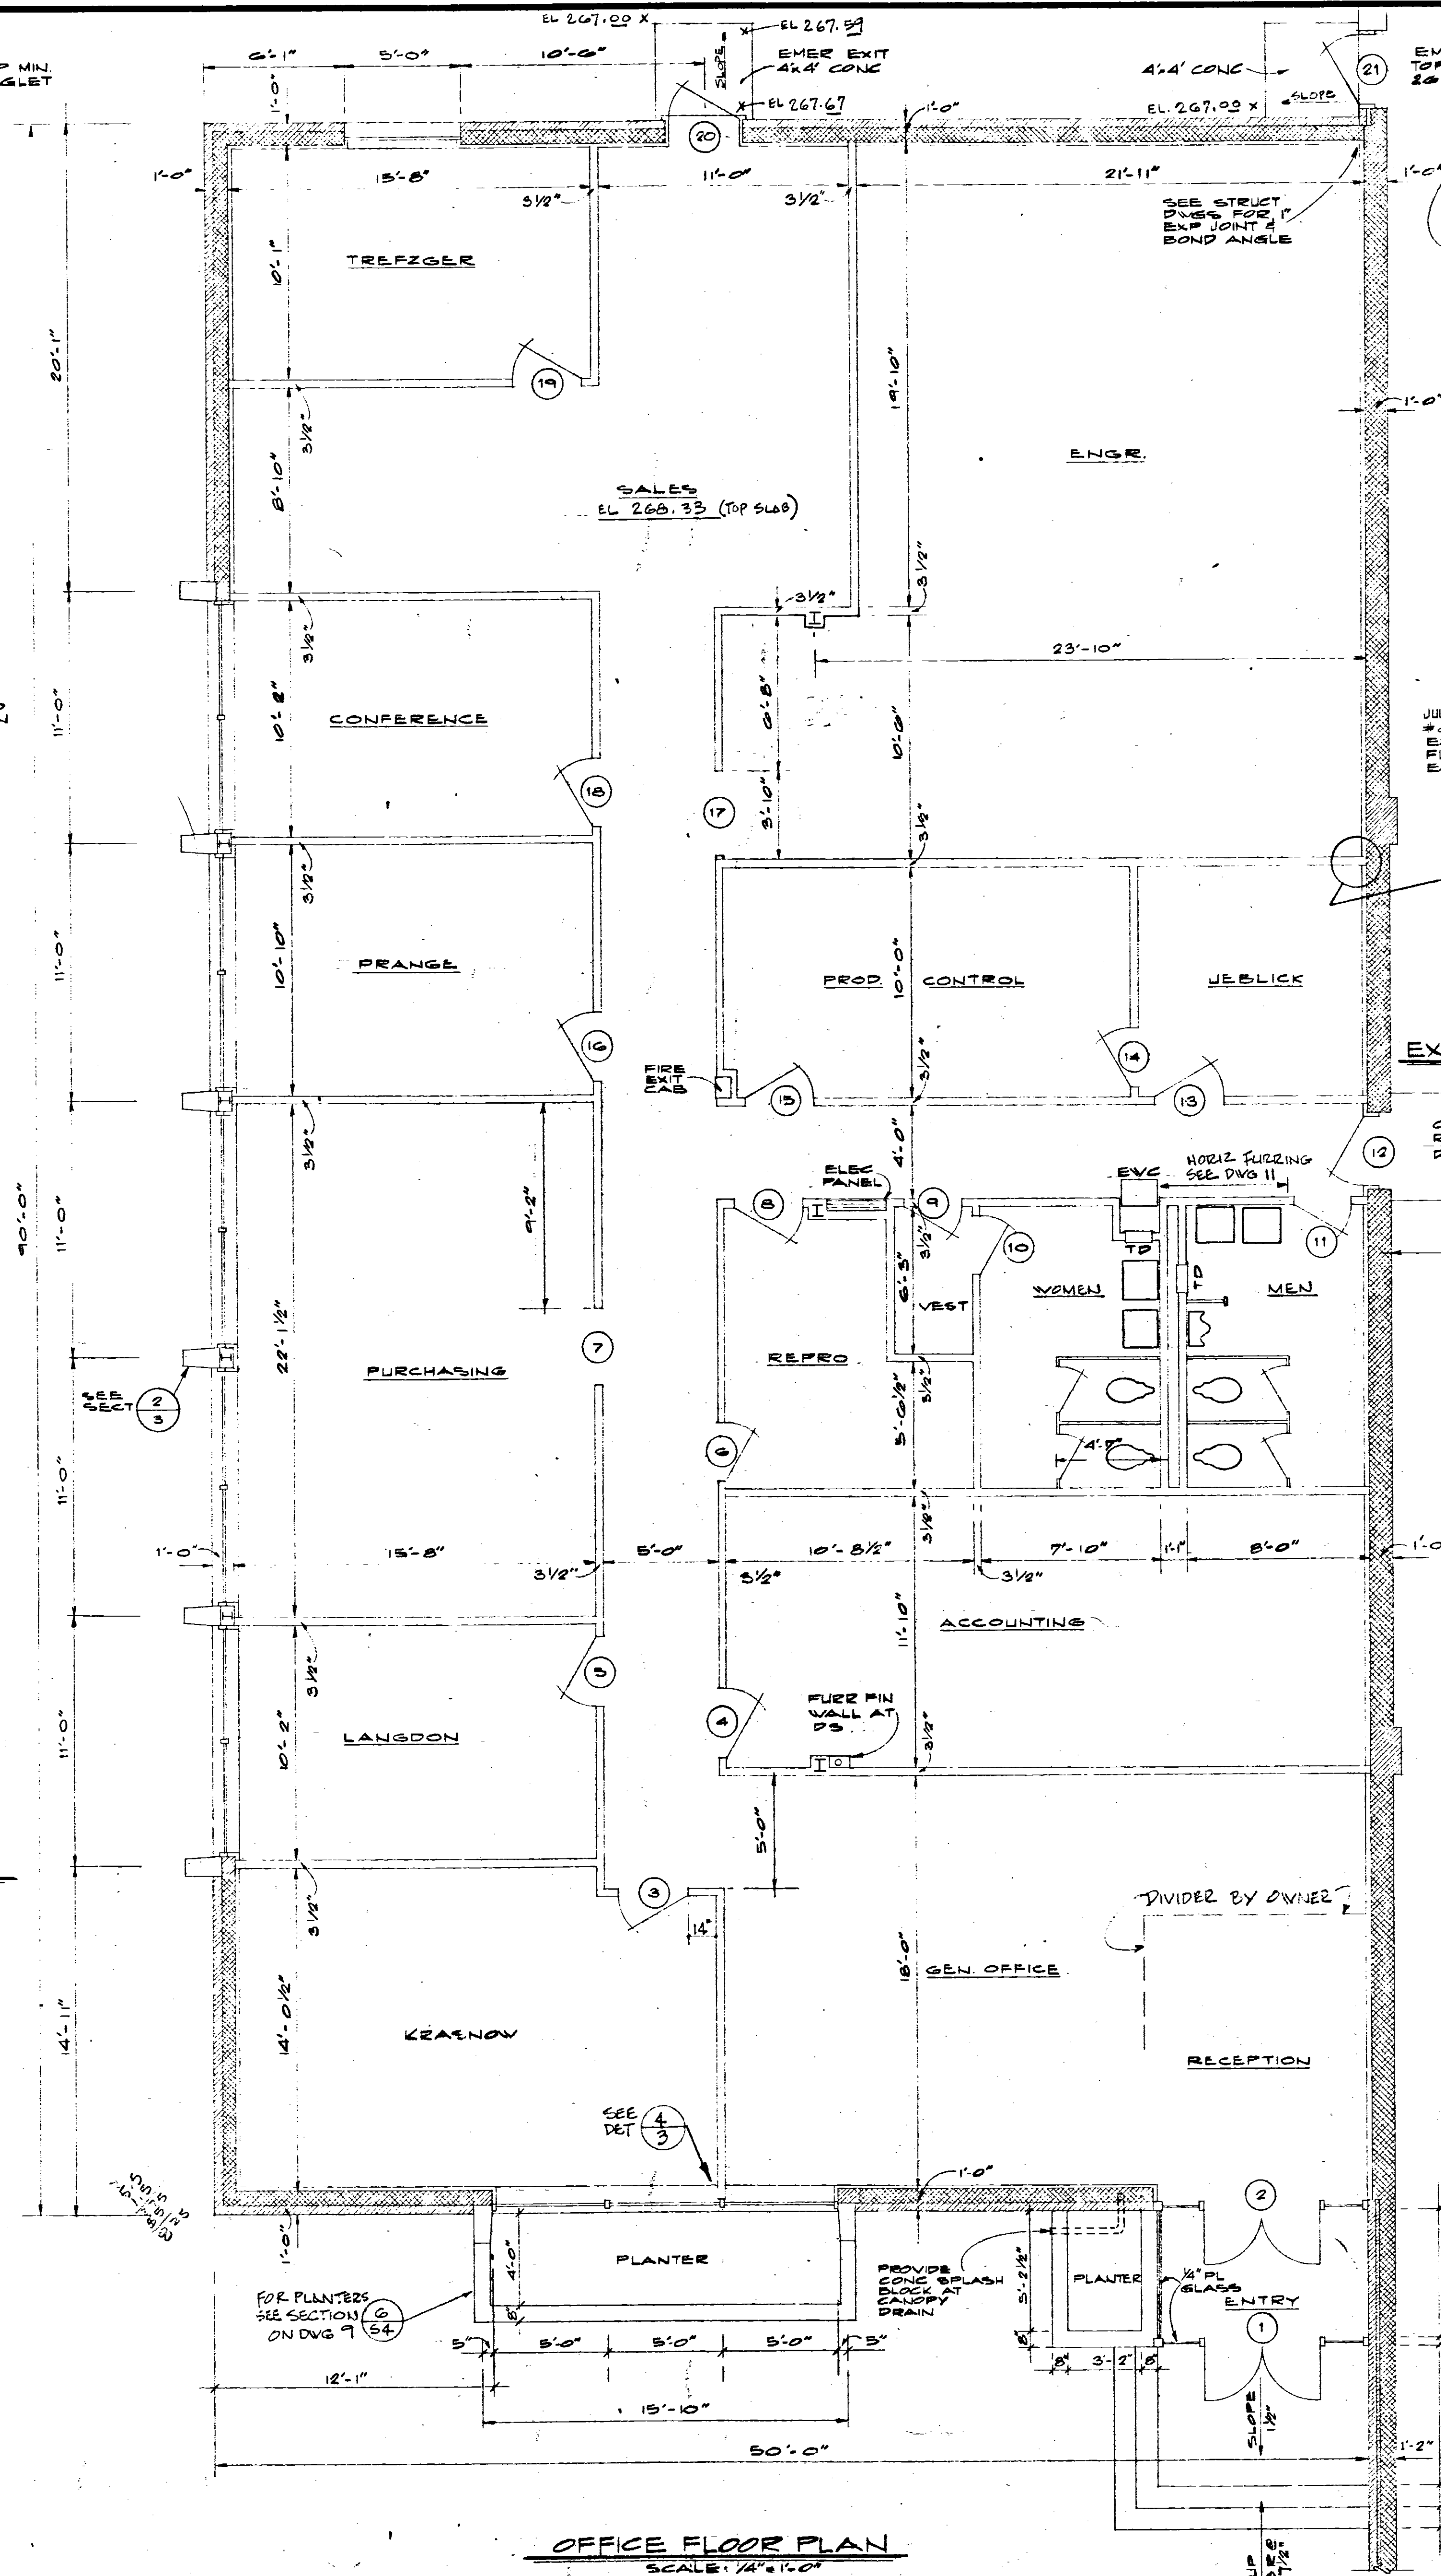

OFFICE FLOOR PLAN
SCALE: 1/4"=1'-0"

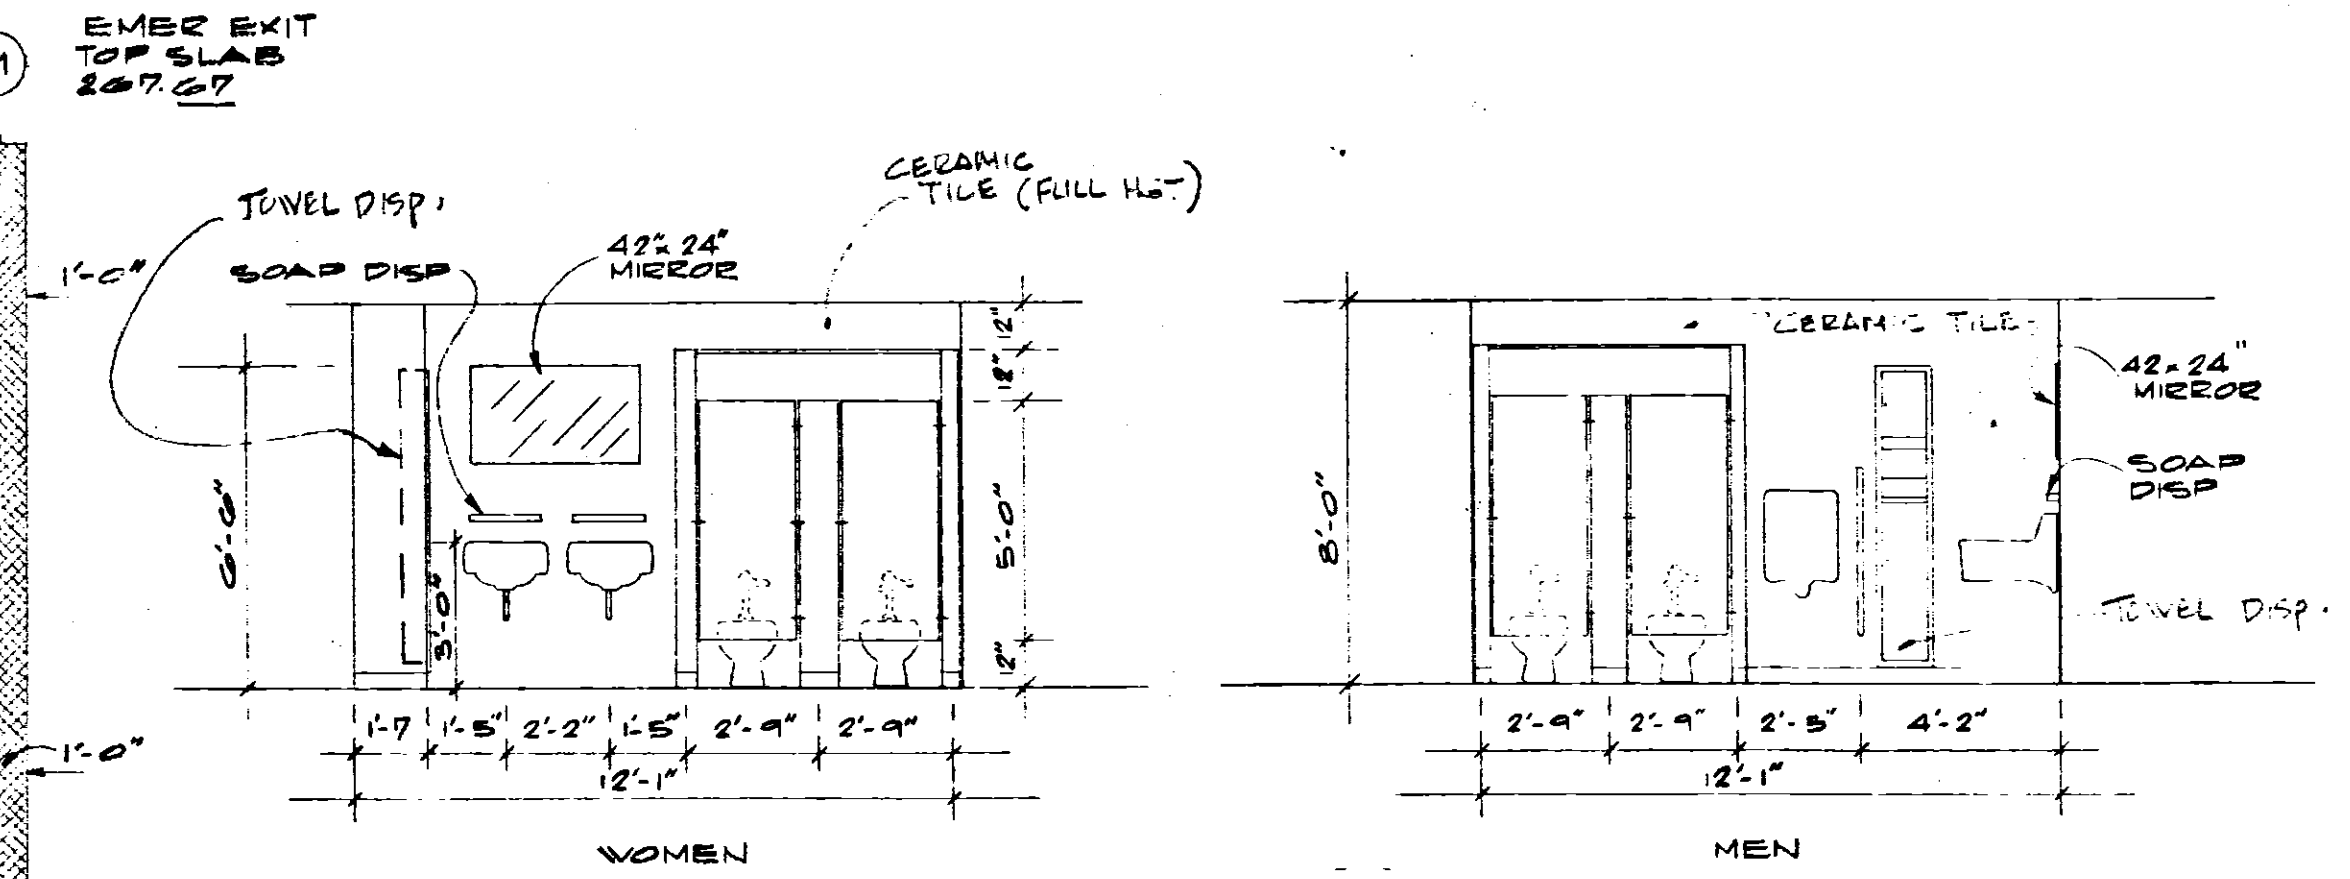


TOILET RM ELEVATIONS
SCALE: 1/4"=1'-0"

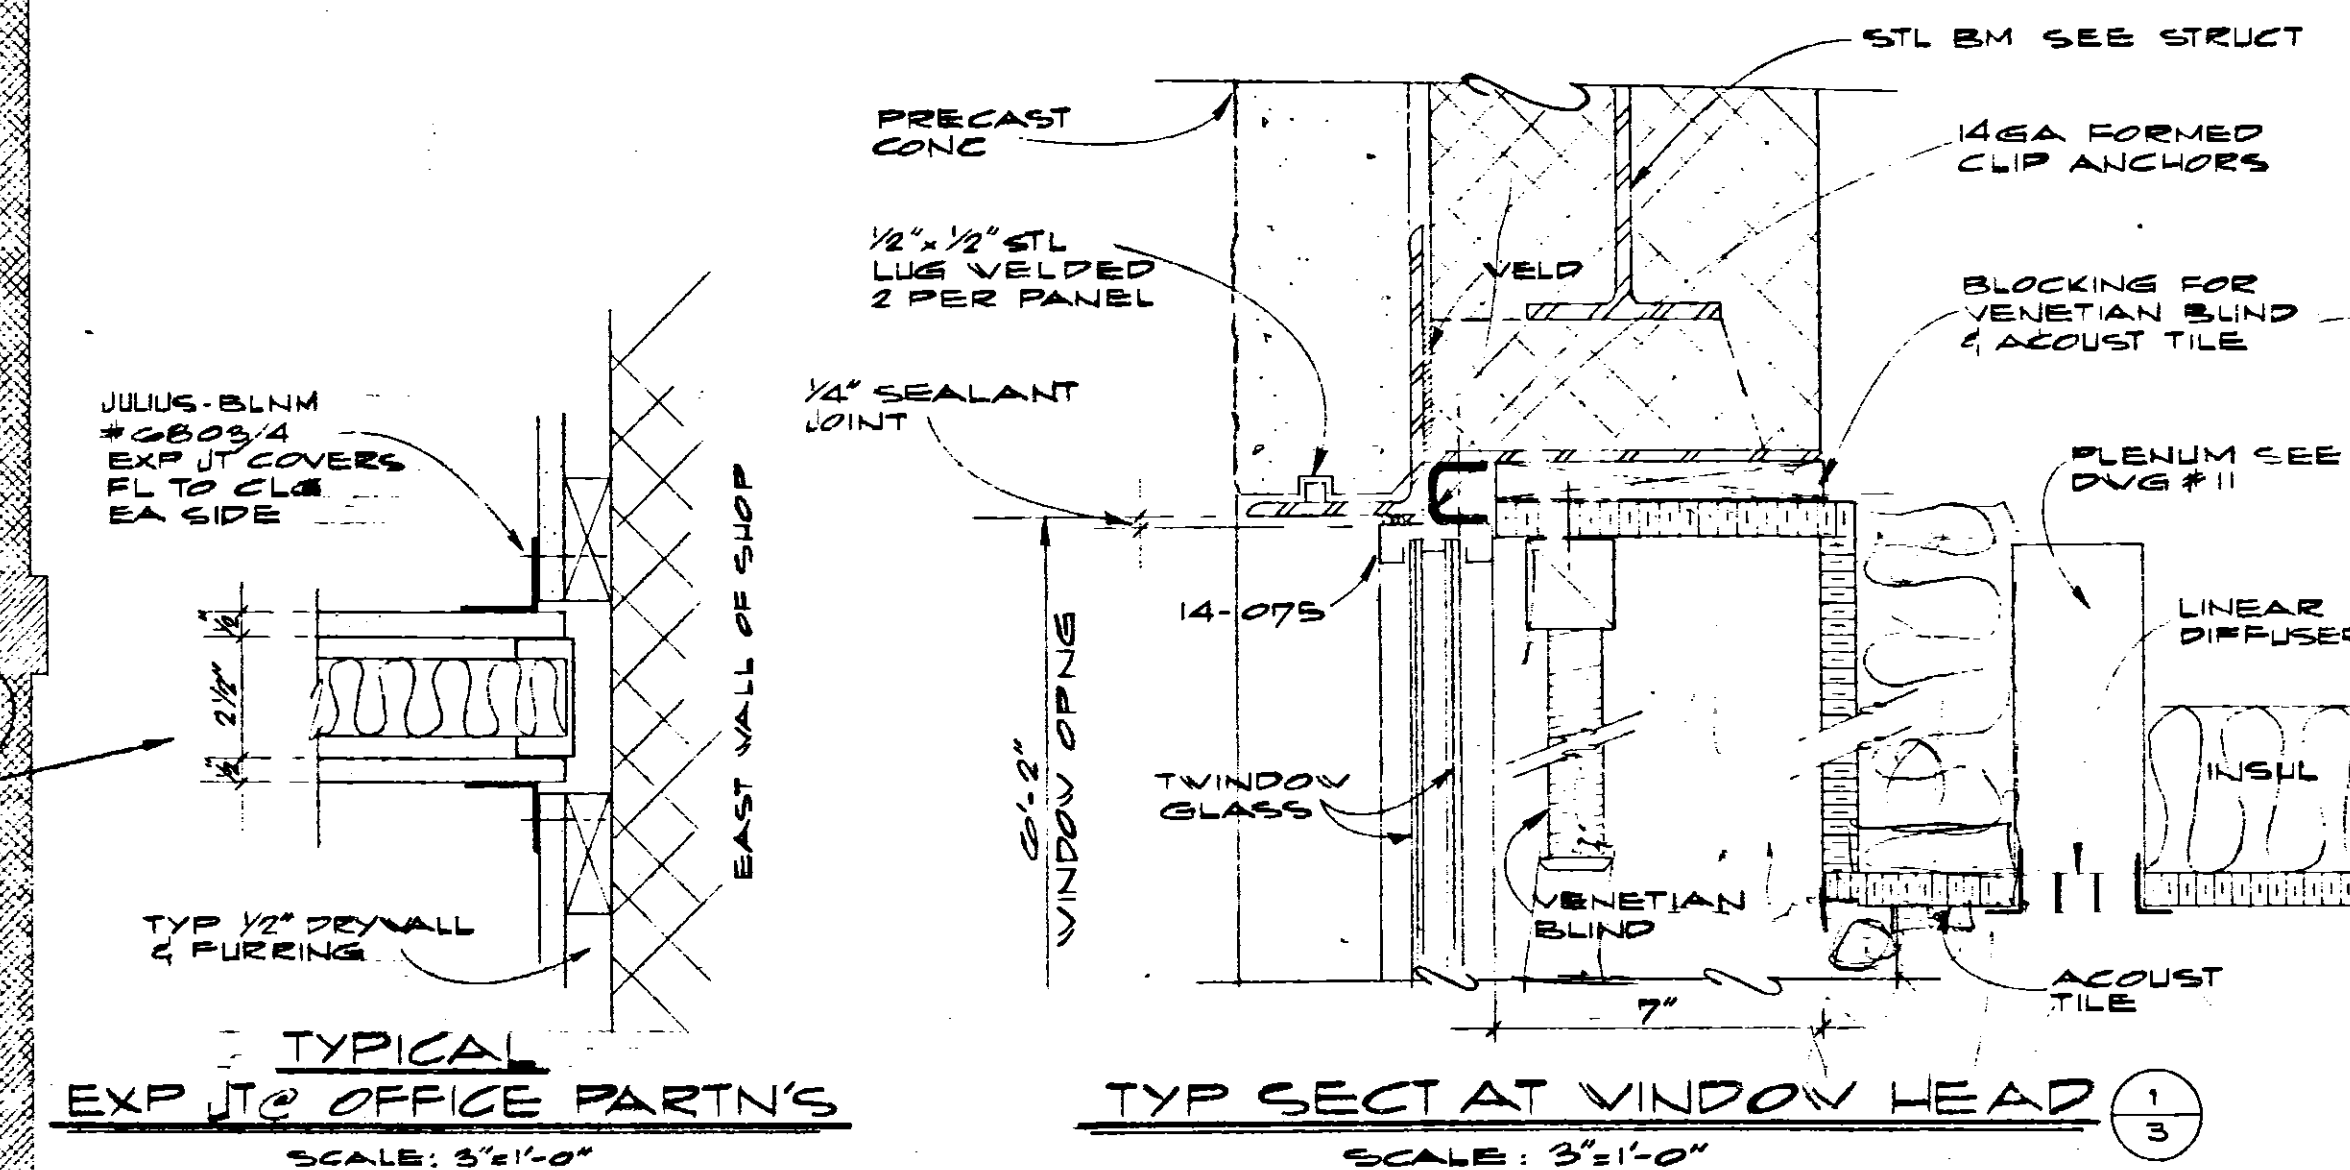


TYPICAL EXP JOINT OFFICE PARTN'S
SCALE: 3/4"=1'-0"


TYP SECT AT WINDOW HEAD
SCALE: 3/4"=1'-0"

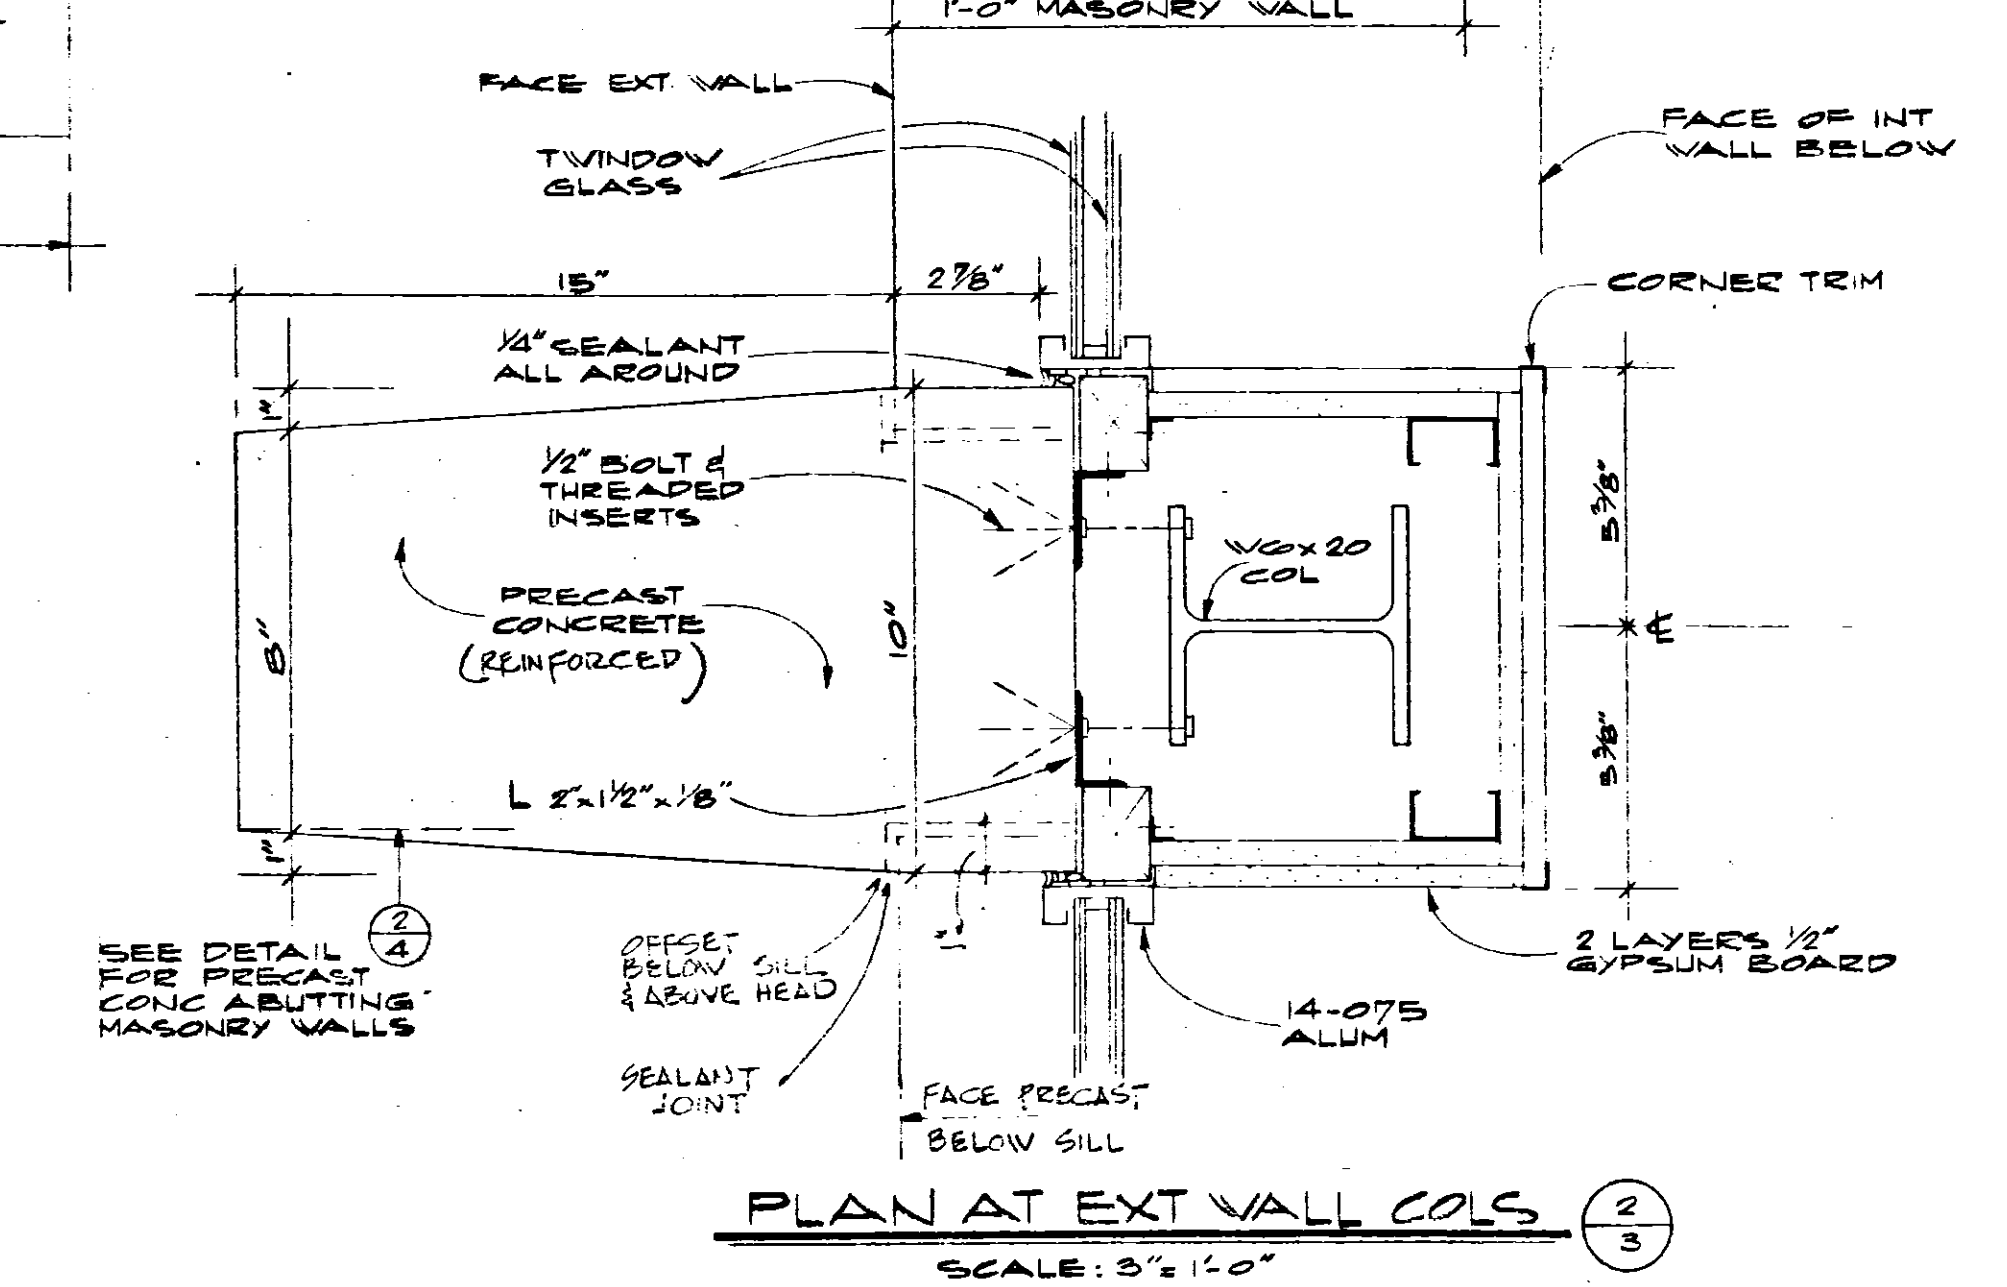

PLAN AT EXT WALL COLS
SCALE: 3/4"=1'-0"

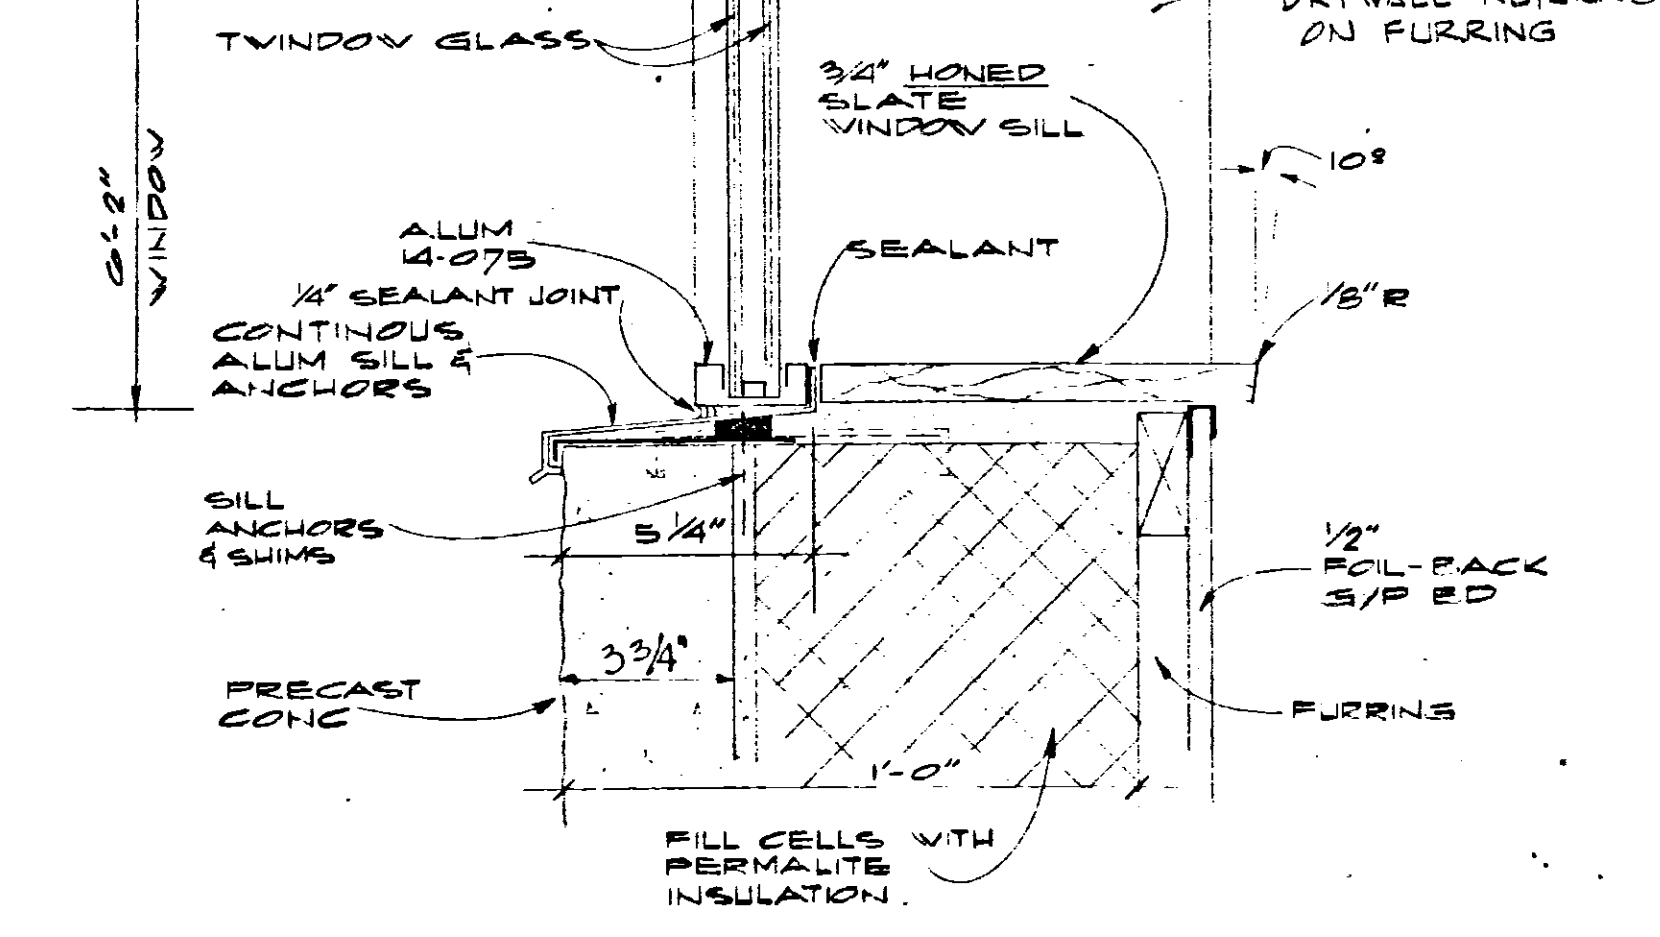

TYP WINDOW SILL DET
SCALE: 3/4"=1'-0"

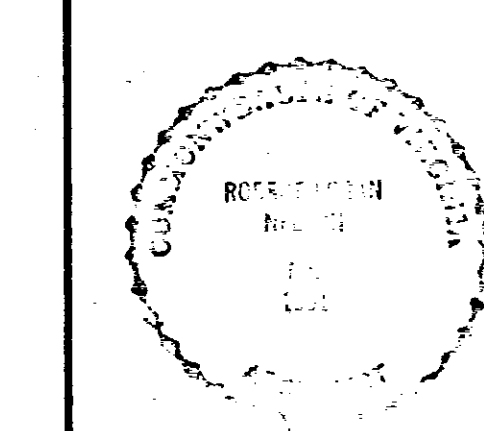

OFFICE & INDUSTRIAL BUILDING
GEORATOR CORPORATION
MANASSAS, VIRGINIA

ARCHITECTURAL OFFICE FLOOR PLAN & DETAILS

MAR 1 1977
DEC 28 1977

NELSON - BLITZ & ASSOCIATES
ARCHITECTS - ENGINEERS - PLANNERS
4701 SANGAMORE ROAD WASHINGTON, D.C. 20016