






SCALE: 1/8" = 1'-0"

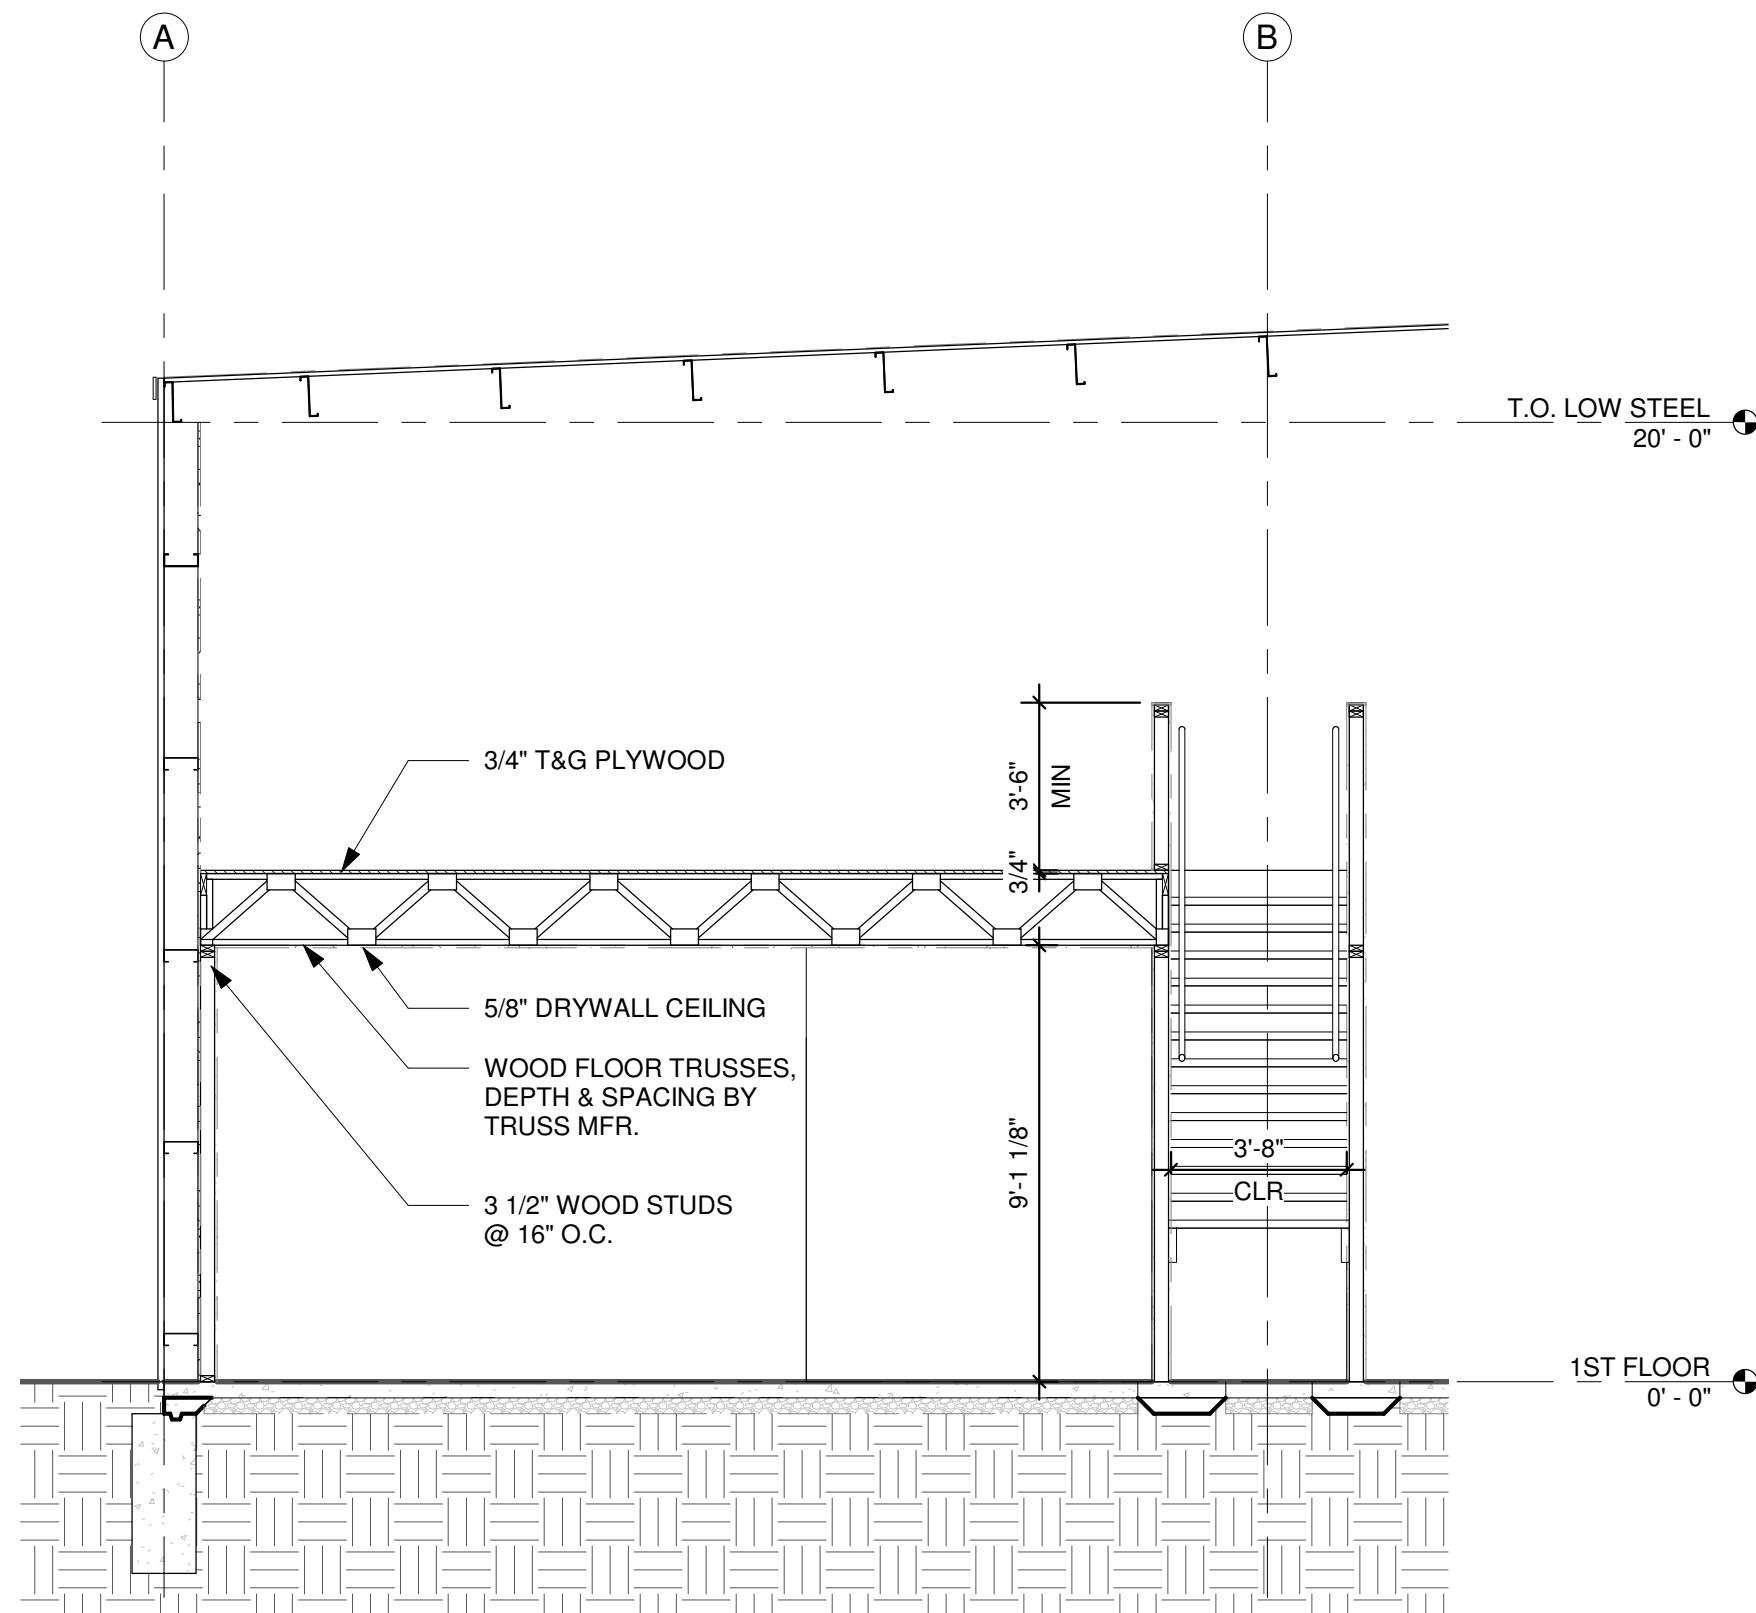


2 MEZZANINE SECTION
SCALE: 1/4" = 1'-0"

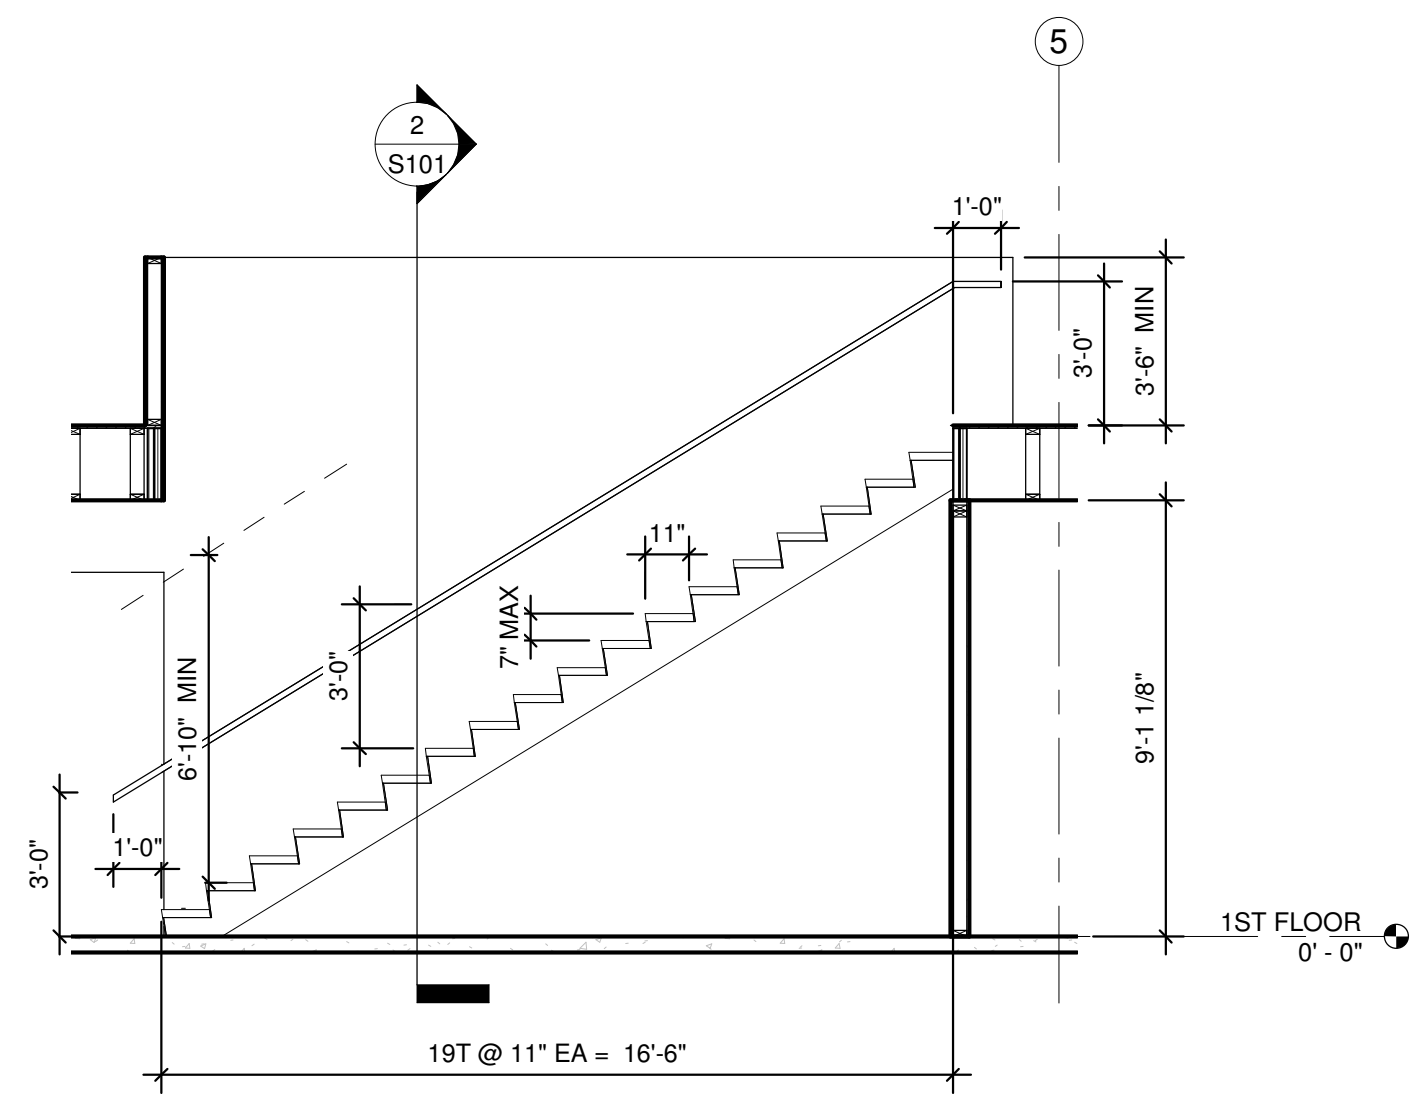

4 STAIR SECTION
SCALE: 1/4" = 1'-0"

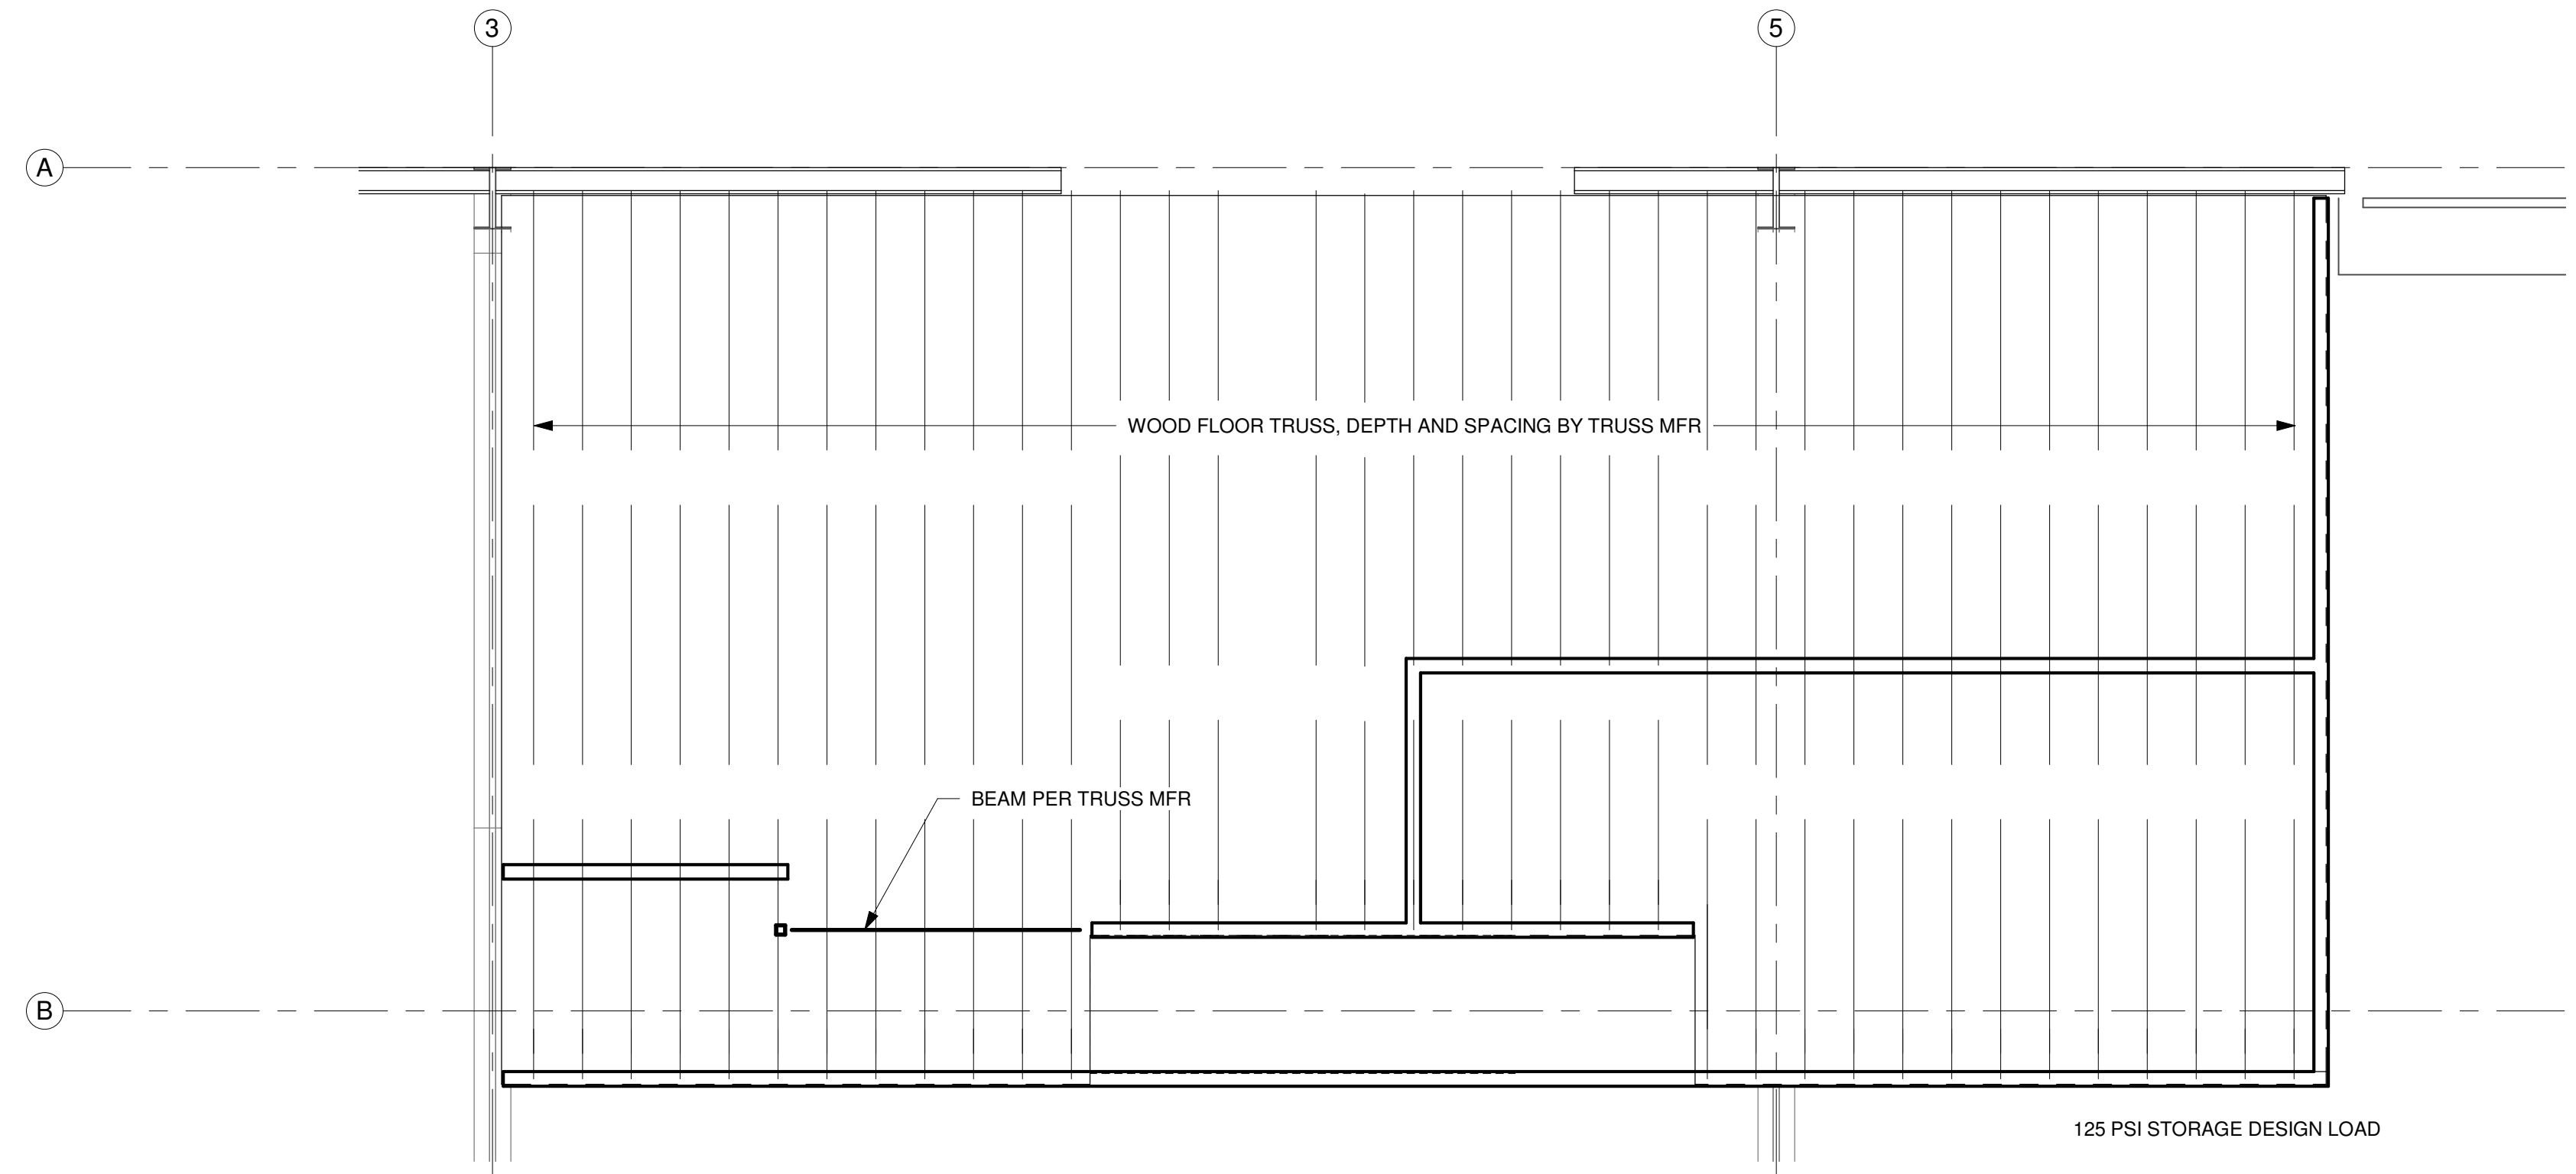

5 MEZZANINE FRAMING PLAN
SCALE: 1/4" = 1'-0"

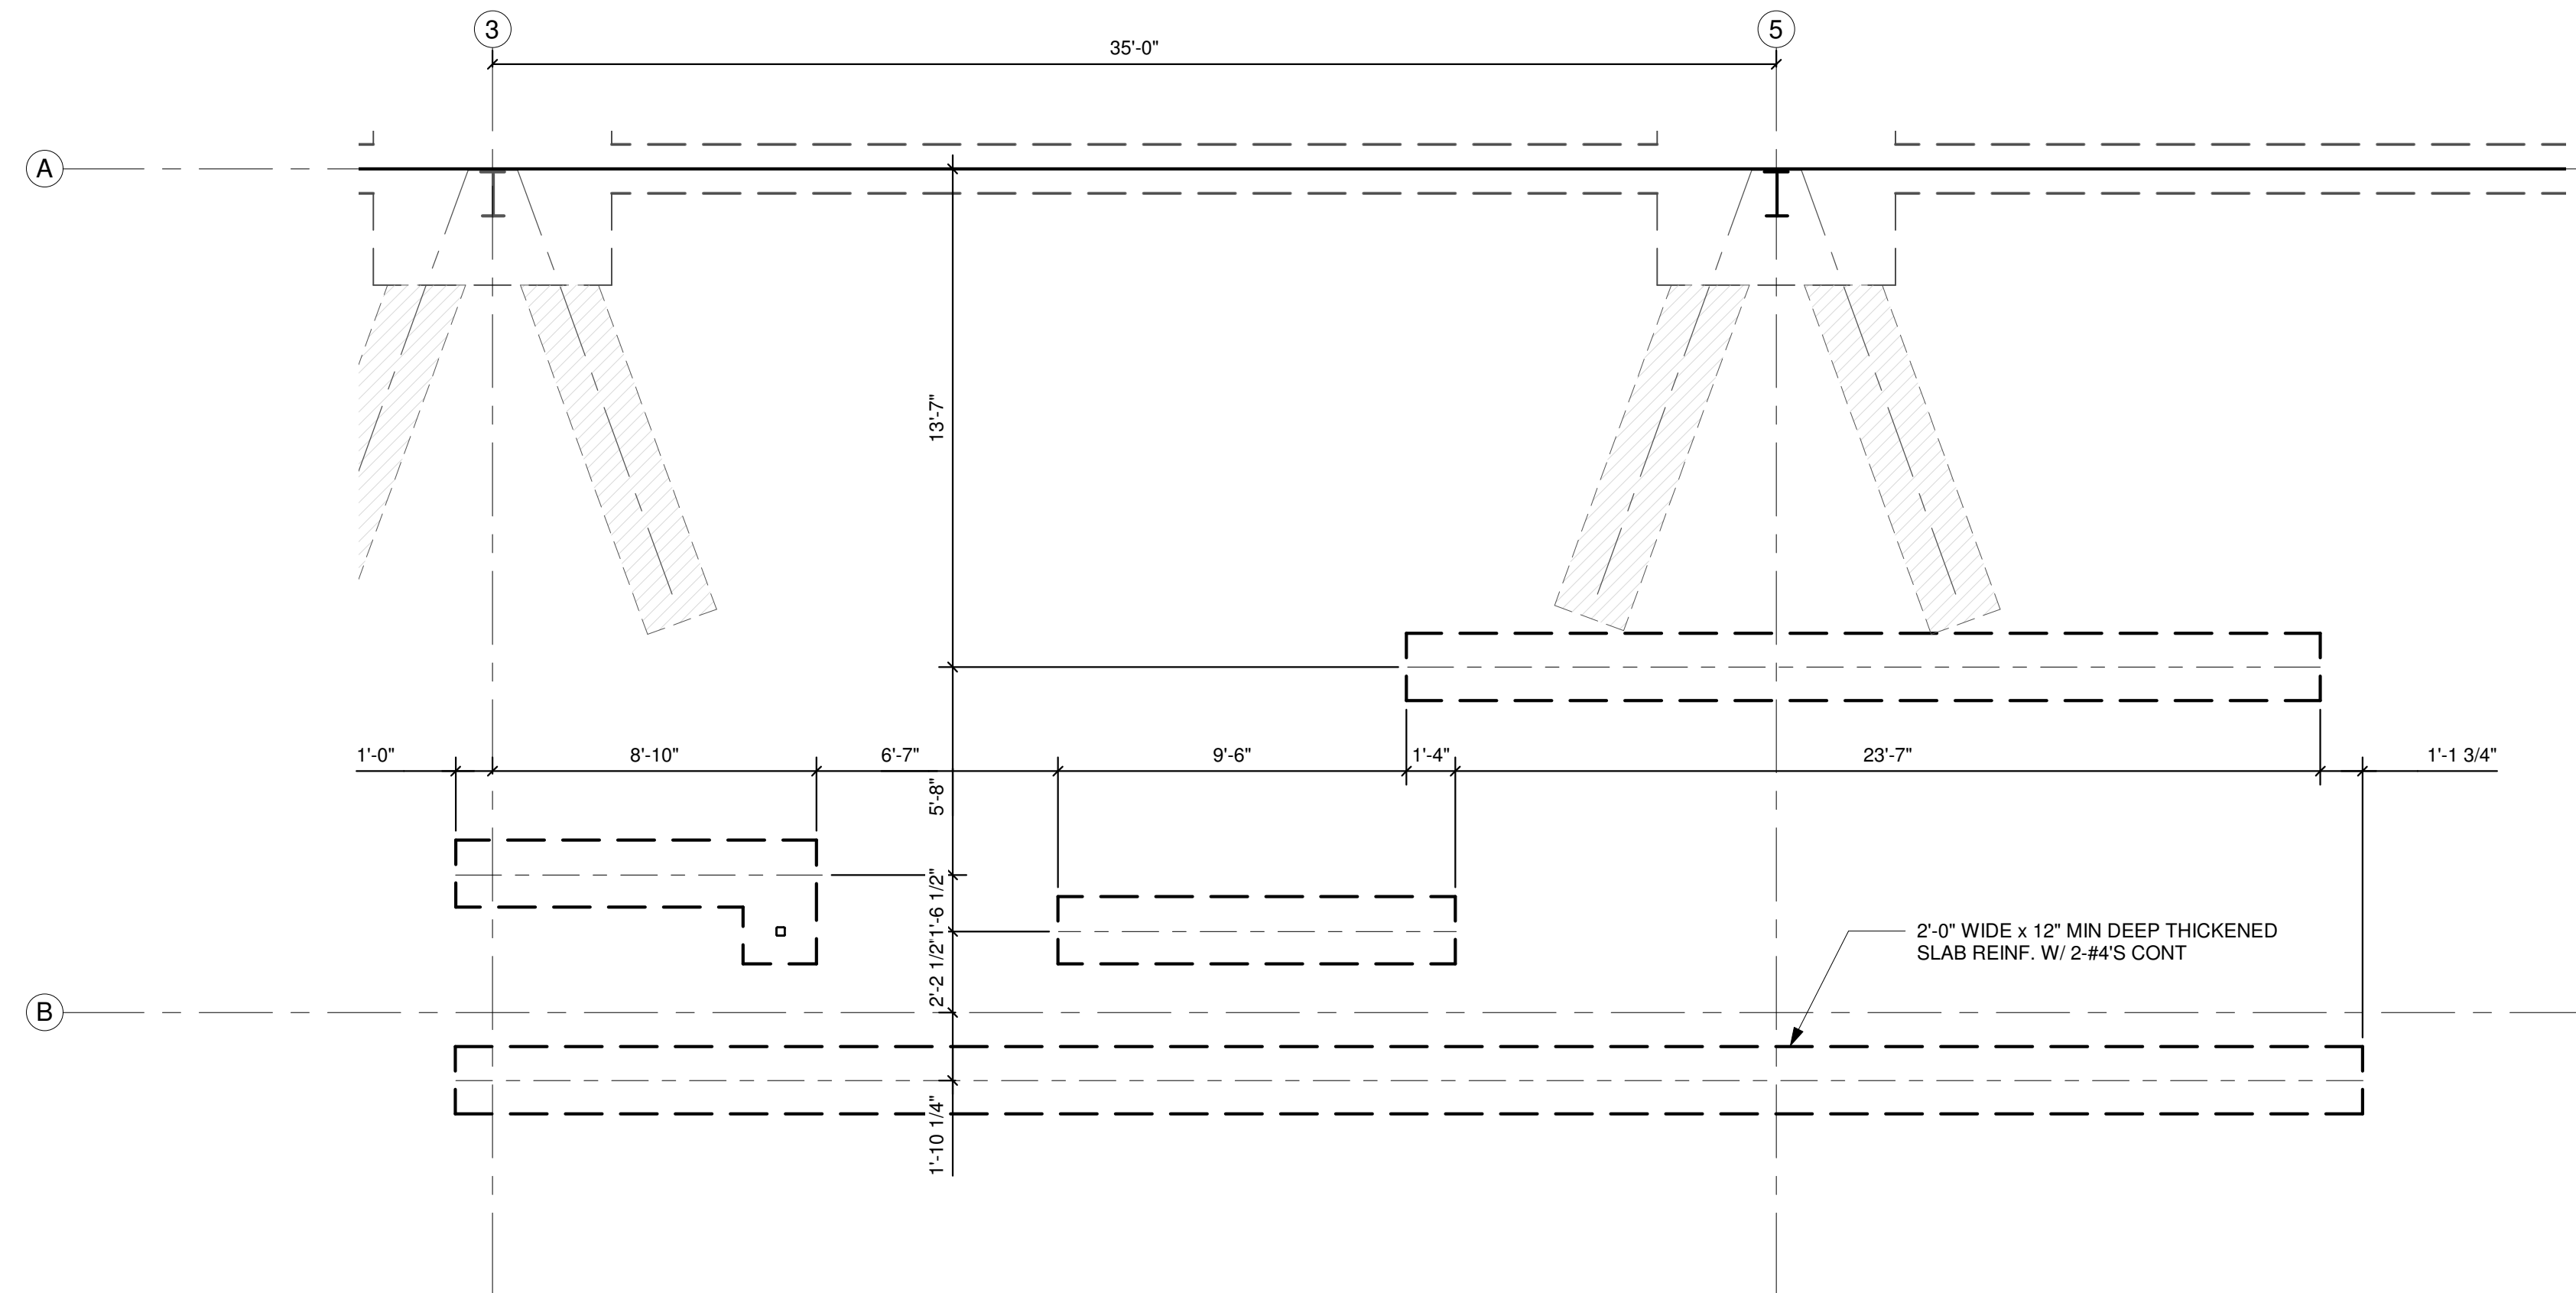

1 FOUNDATION PLAN
SCALE: 1/4" = 1'-0"



JCorp
consulting engineers

P.O. Box 159
Huxley, IA 50124
Phone: (515) 597-5457
Fax: (515) 597-5461

www.jcorp.biz
ARCHITECTURAL
CONSTRUCTION

STRUCTURAL
ENGINEERING

PROJECT:
Fenders Tenant Finish
919 E Lincoln Way
Ames, IA

REVISIONS:

- 1
- 2
- 3

DATE: 08 / 18 / 25

PROJECT NO: 17-063

CONTENTS:
Foundation Plan

SHEET NO:

S101