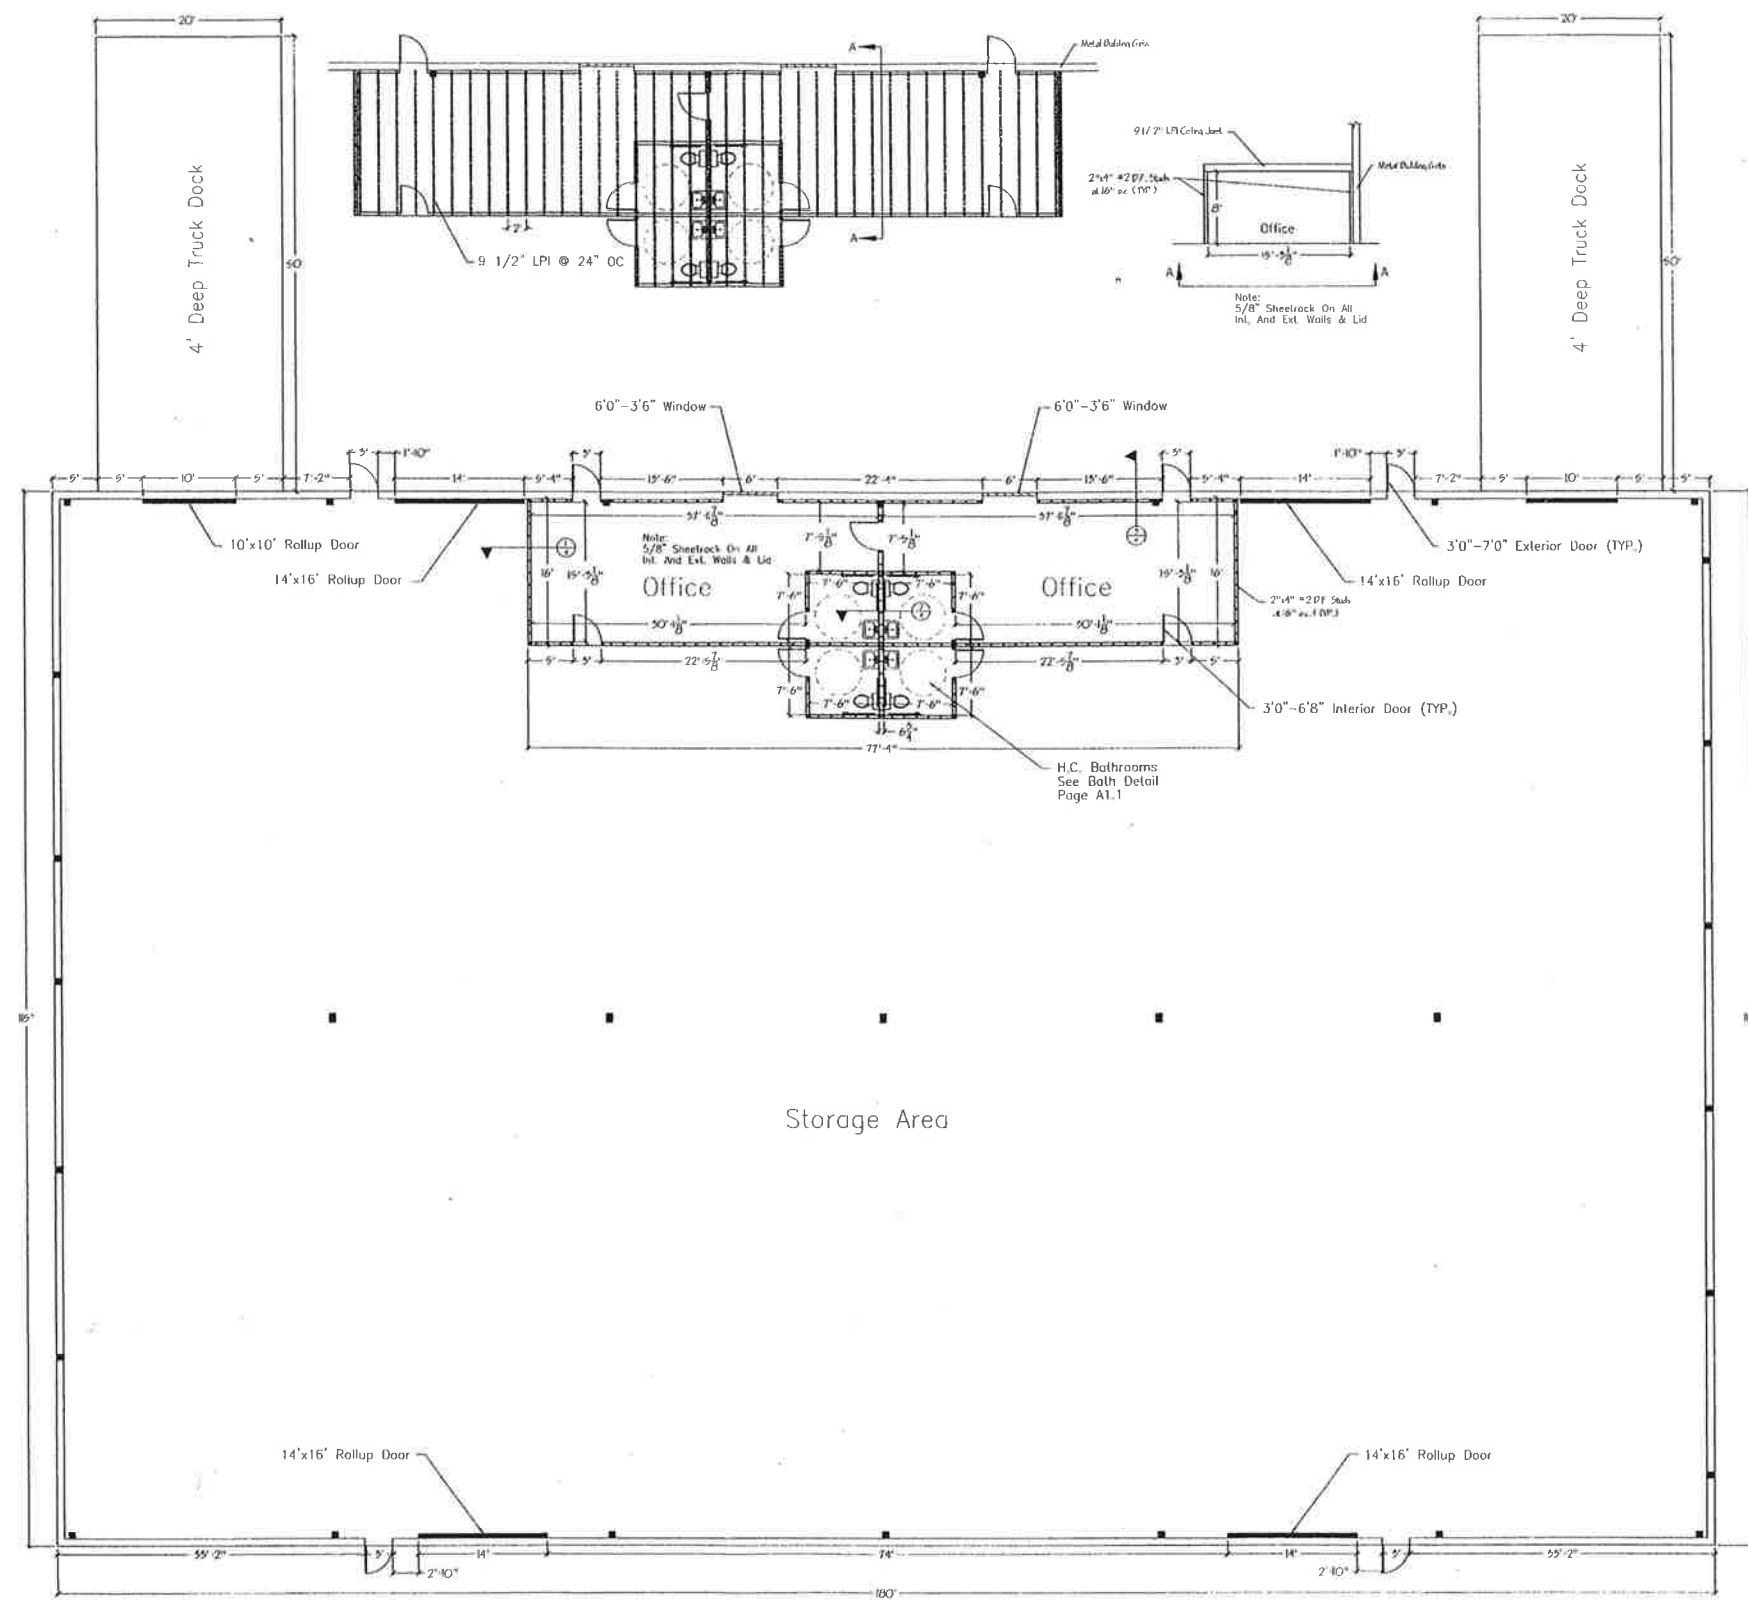


DATE	
REVISION COMMENTS	
REV. 1	

MILES BROTHERS CONSTRUCTION
P.O. Box 1760
Dayton, NV 89403
Telephone: 775-248-3782
775-248-3787
Nevada License #23666

Joe Lamonica
New Building Floor Plan
Manchouse, Nevada

DATE:	November, 2000
DRAWING NAME:	Floor Plan
DRAWN BY:	M.B.D.
JOB NO.:	20-75
SCALE:	1/8" = 1'
SHEET	A1.0