


Proposed Second Floor Plan

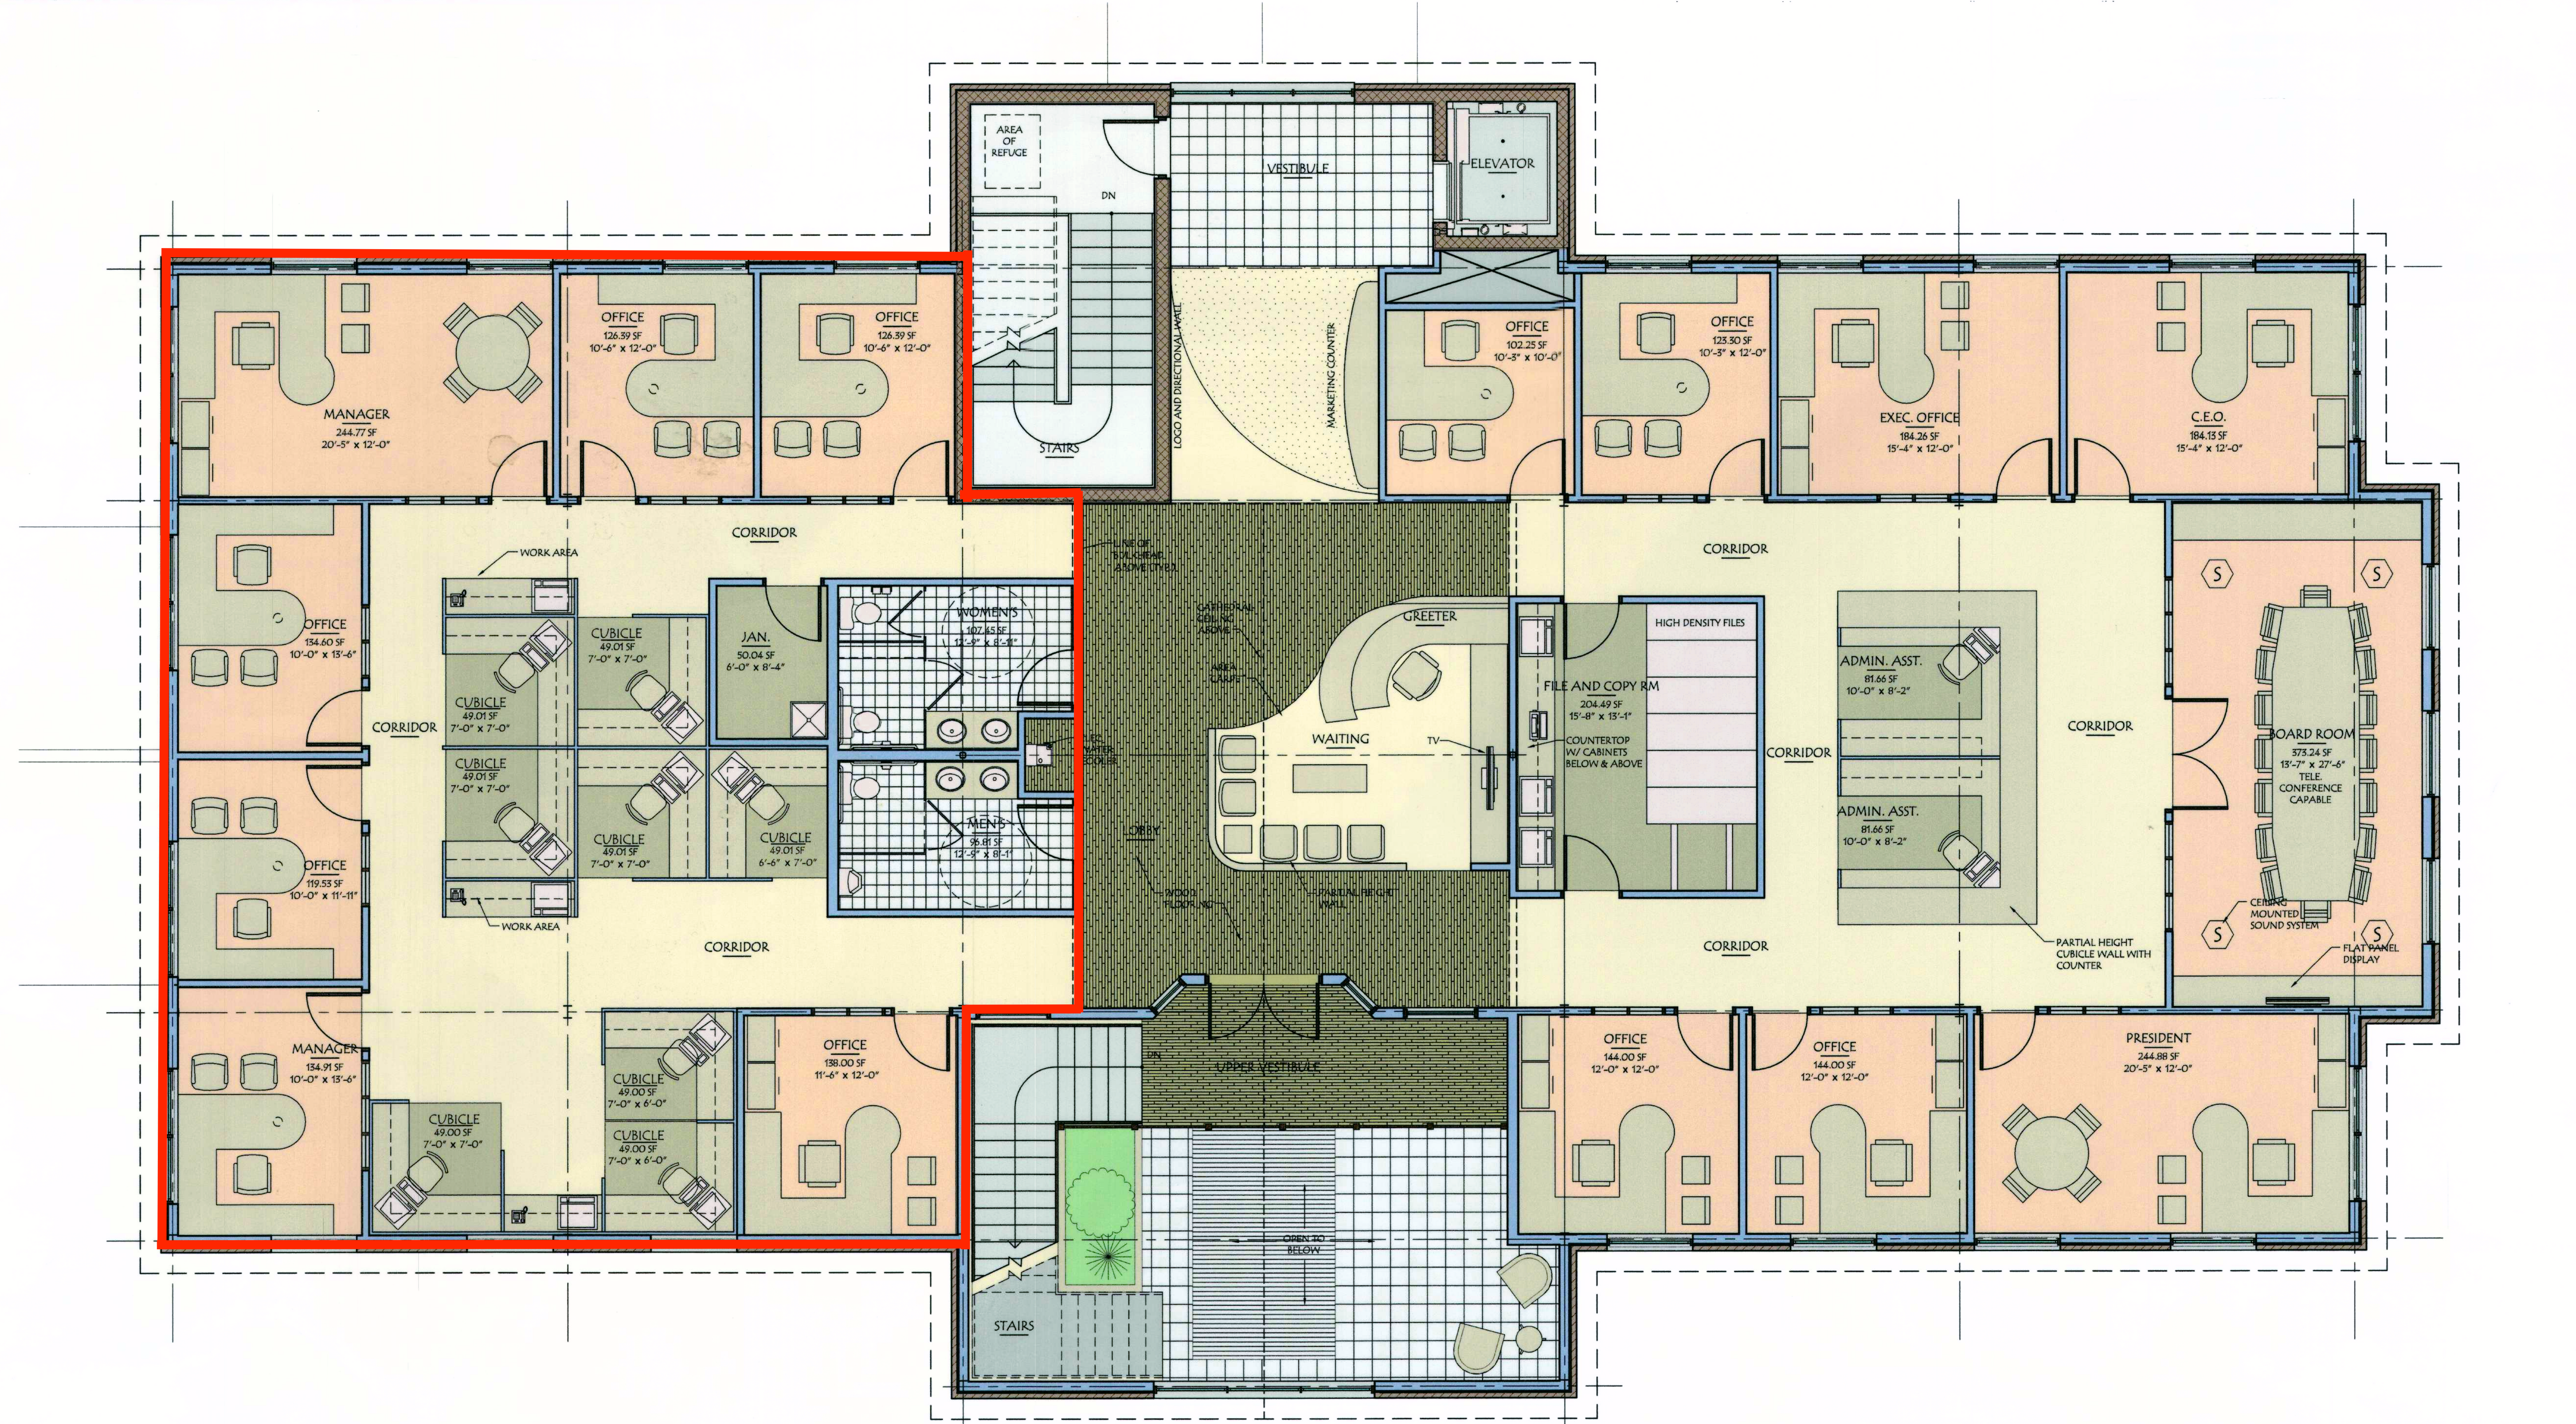

PROPOSED SECOND FLOOR PLAN
1/4" = 1'-0" PROPOSED SF. = 7,185 SF.

0 2' 4' 8'
SCALE: 1/4" = 1'-0"