


# SITE PLAN

LOCATION: 6133 HIGHWAY 62.  
SCALE: 1" = 30' REDUCED SCALE

TAX LOT 36 1/4 30D-2200  
DATE: 5/20/01

OWNER: D. MUSCATO  
SHEET 1 of 1  
AGT. P. OLSON

LOT AREA = 31,500 S.F., LANDSCAPE AREA = 4725 S.F.

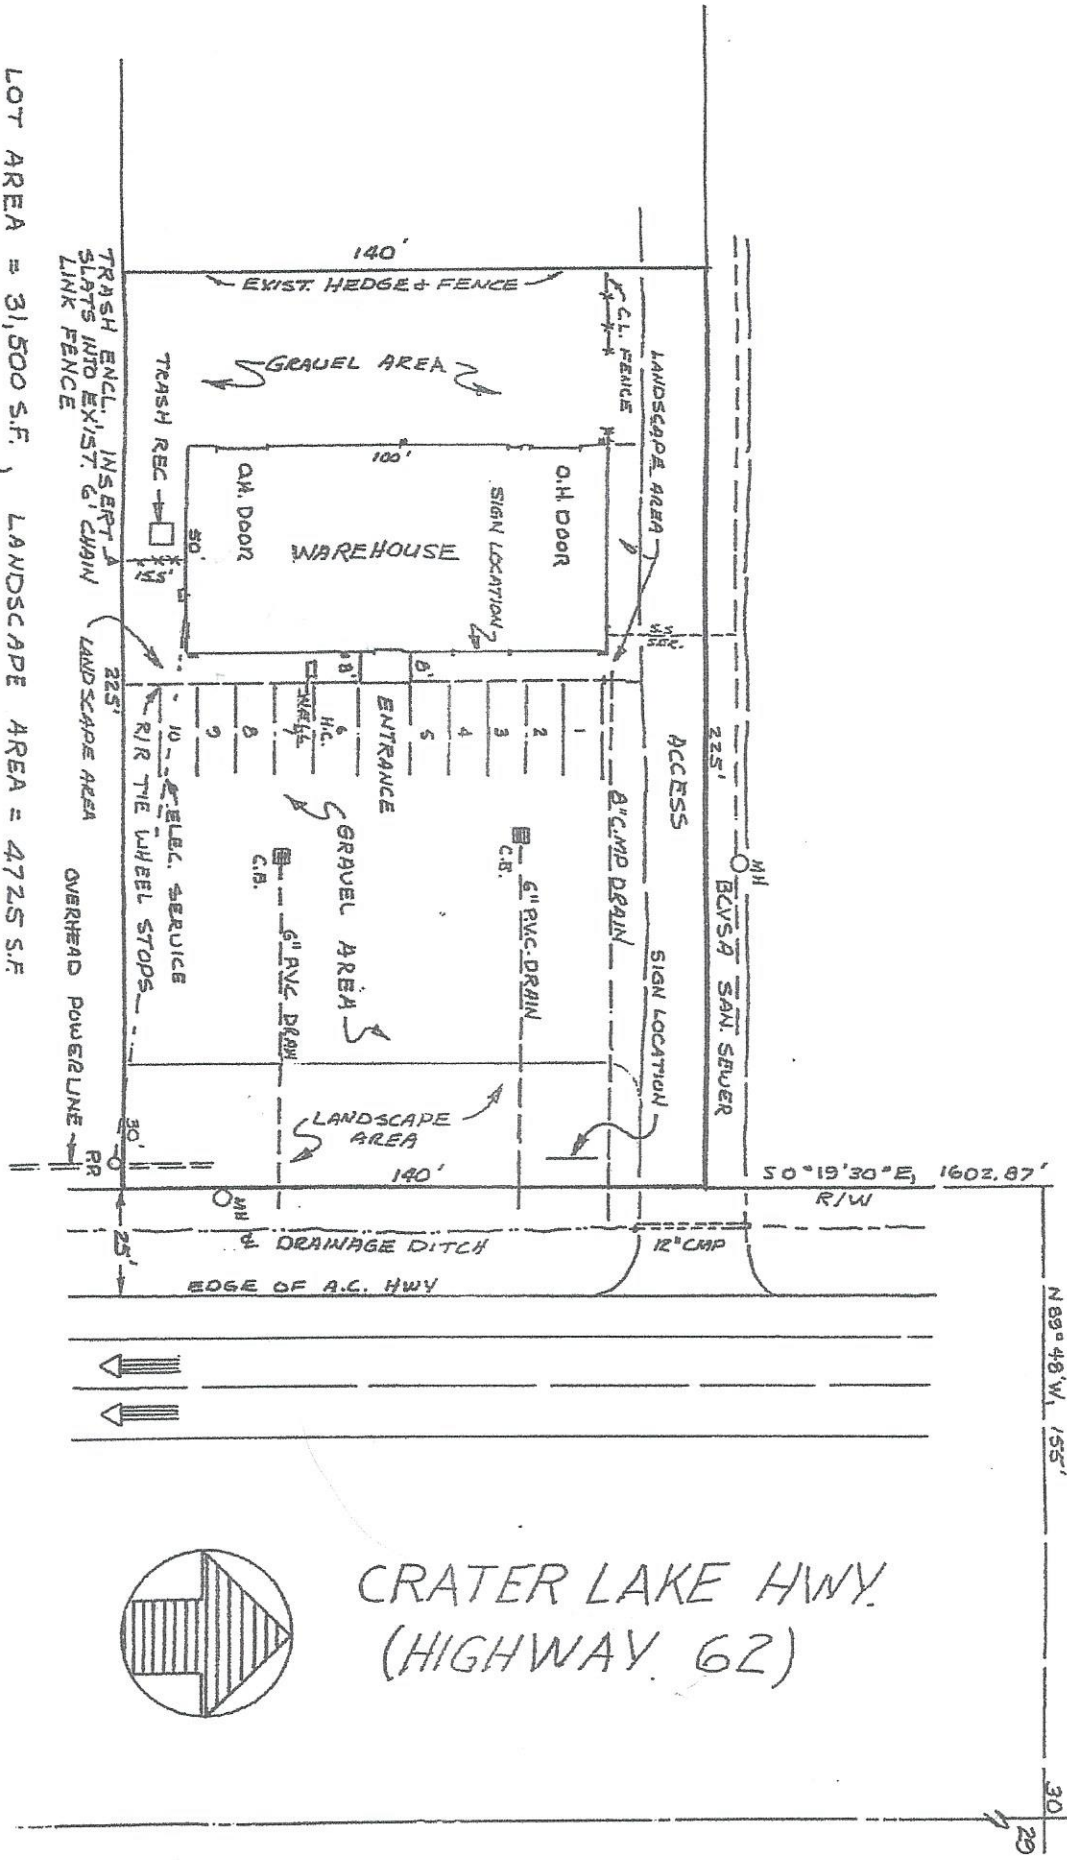

CRATER LAKE HWY.  
(HIGHWAY 62)

N 89° 48' W, 155'

30

29