

FLOOR PLAN
526 RAMONA STREET
PALO ALTO, CA

SHEET TITLE:

PROJECT:

SPECIFICATIONS

SHEET BOOK

PROJ. MGR. XX

DRAWN: XX

CHECKED: XX

PROJ. NO: PXXXX

DATE: 6-25-14


SCALE: 1/2" = 1'-0"

REVISIONS:

- △ x
- △ x
- △ x
- △ x
- △ x
- △ x
- △ x

SHEET NO:

A1

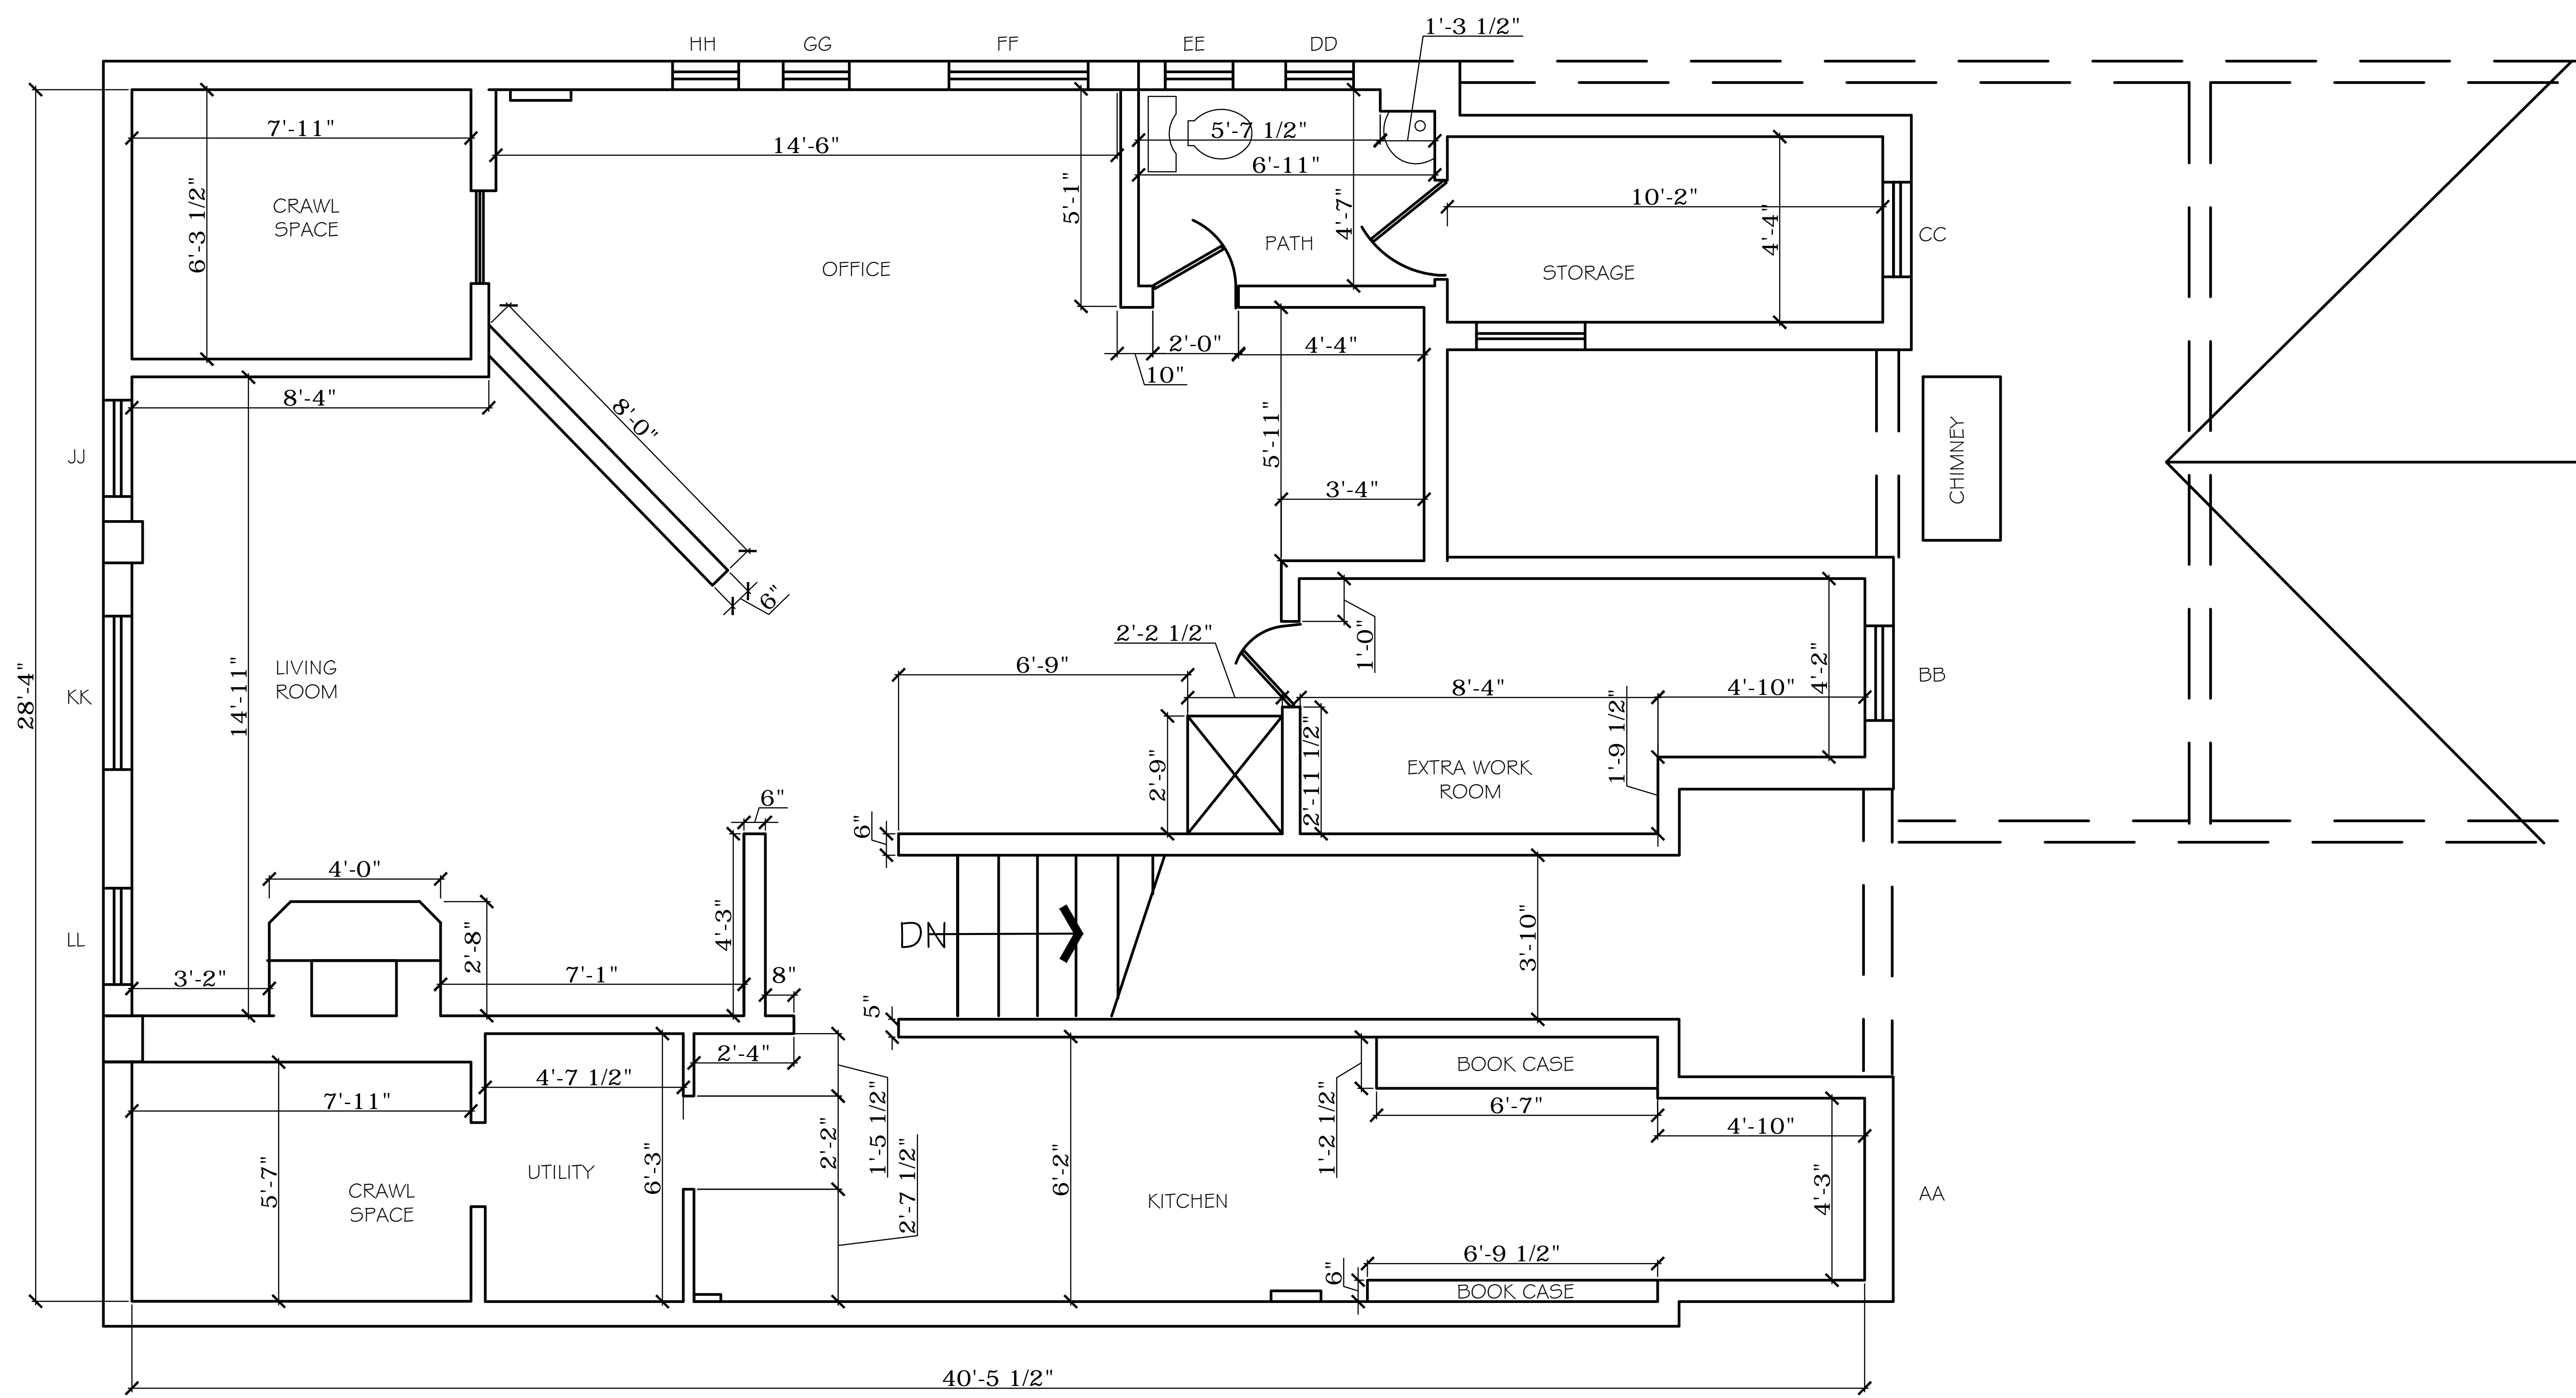

NO	SYM	ROOM	WIDTH	HEIGHT	FUNCTION	SILL HEIGHT
1	A-A	Kitchen/Office Supplies	26-1/2	57	Casement, arched top	17"
2	B-B	Extra Work Room	26-1/2	57	Casement, arched top	17"
3	C-C	Back Storage (off bath)	26-1/2	57	Casement, arched top	17"
4	D-D	Bath	19	29-1/4	Double Hung	23"
5	E-E	Bath	19	29-1/4	Double Hung	23"
6	F-F	Office	39	53	Double Hung	23-1/2"
7	G-G	Office	18-1/2	29	Double Hung	23-1/2"
8	H-H	Office	18-1/2	29	Double Hung	23-1/2"
9	J-J	Living Room	27	37	Double Hung	17-1/2"
10	K-K	Living Room	43	53	Double Hung	24-1/2"
11	L-L	Living Room	27	37	Double Hung	17-1/2"

NOTE:
MEASUREMENTS ON THIS PLAN ARE APPROXIMATE.
CONTRACTOR RESPONSIBLE TO VERIFY ALL MEASUREMENTS.

