
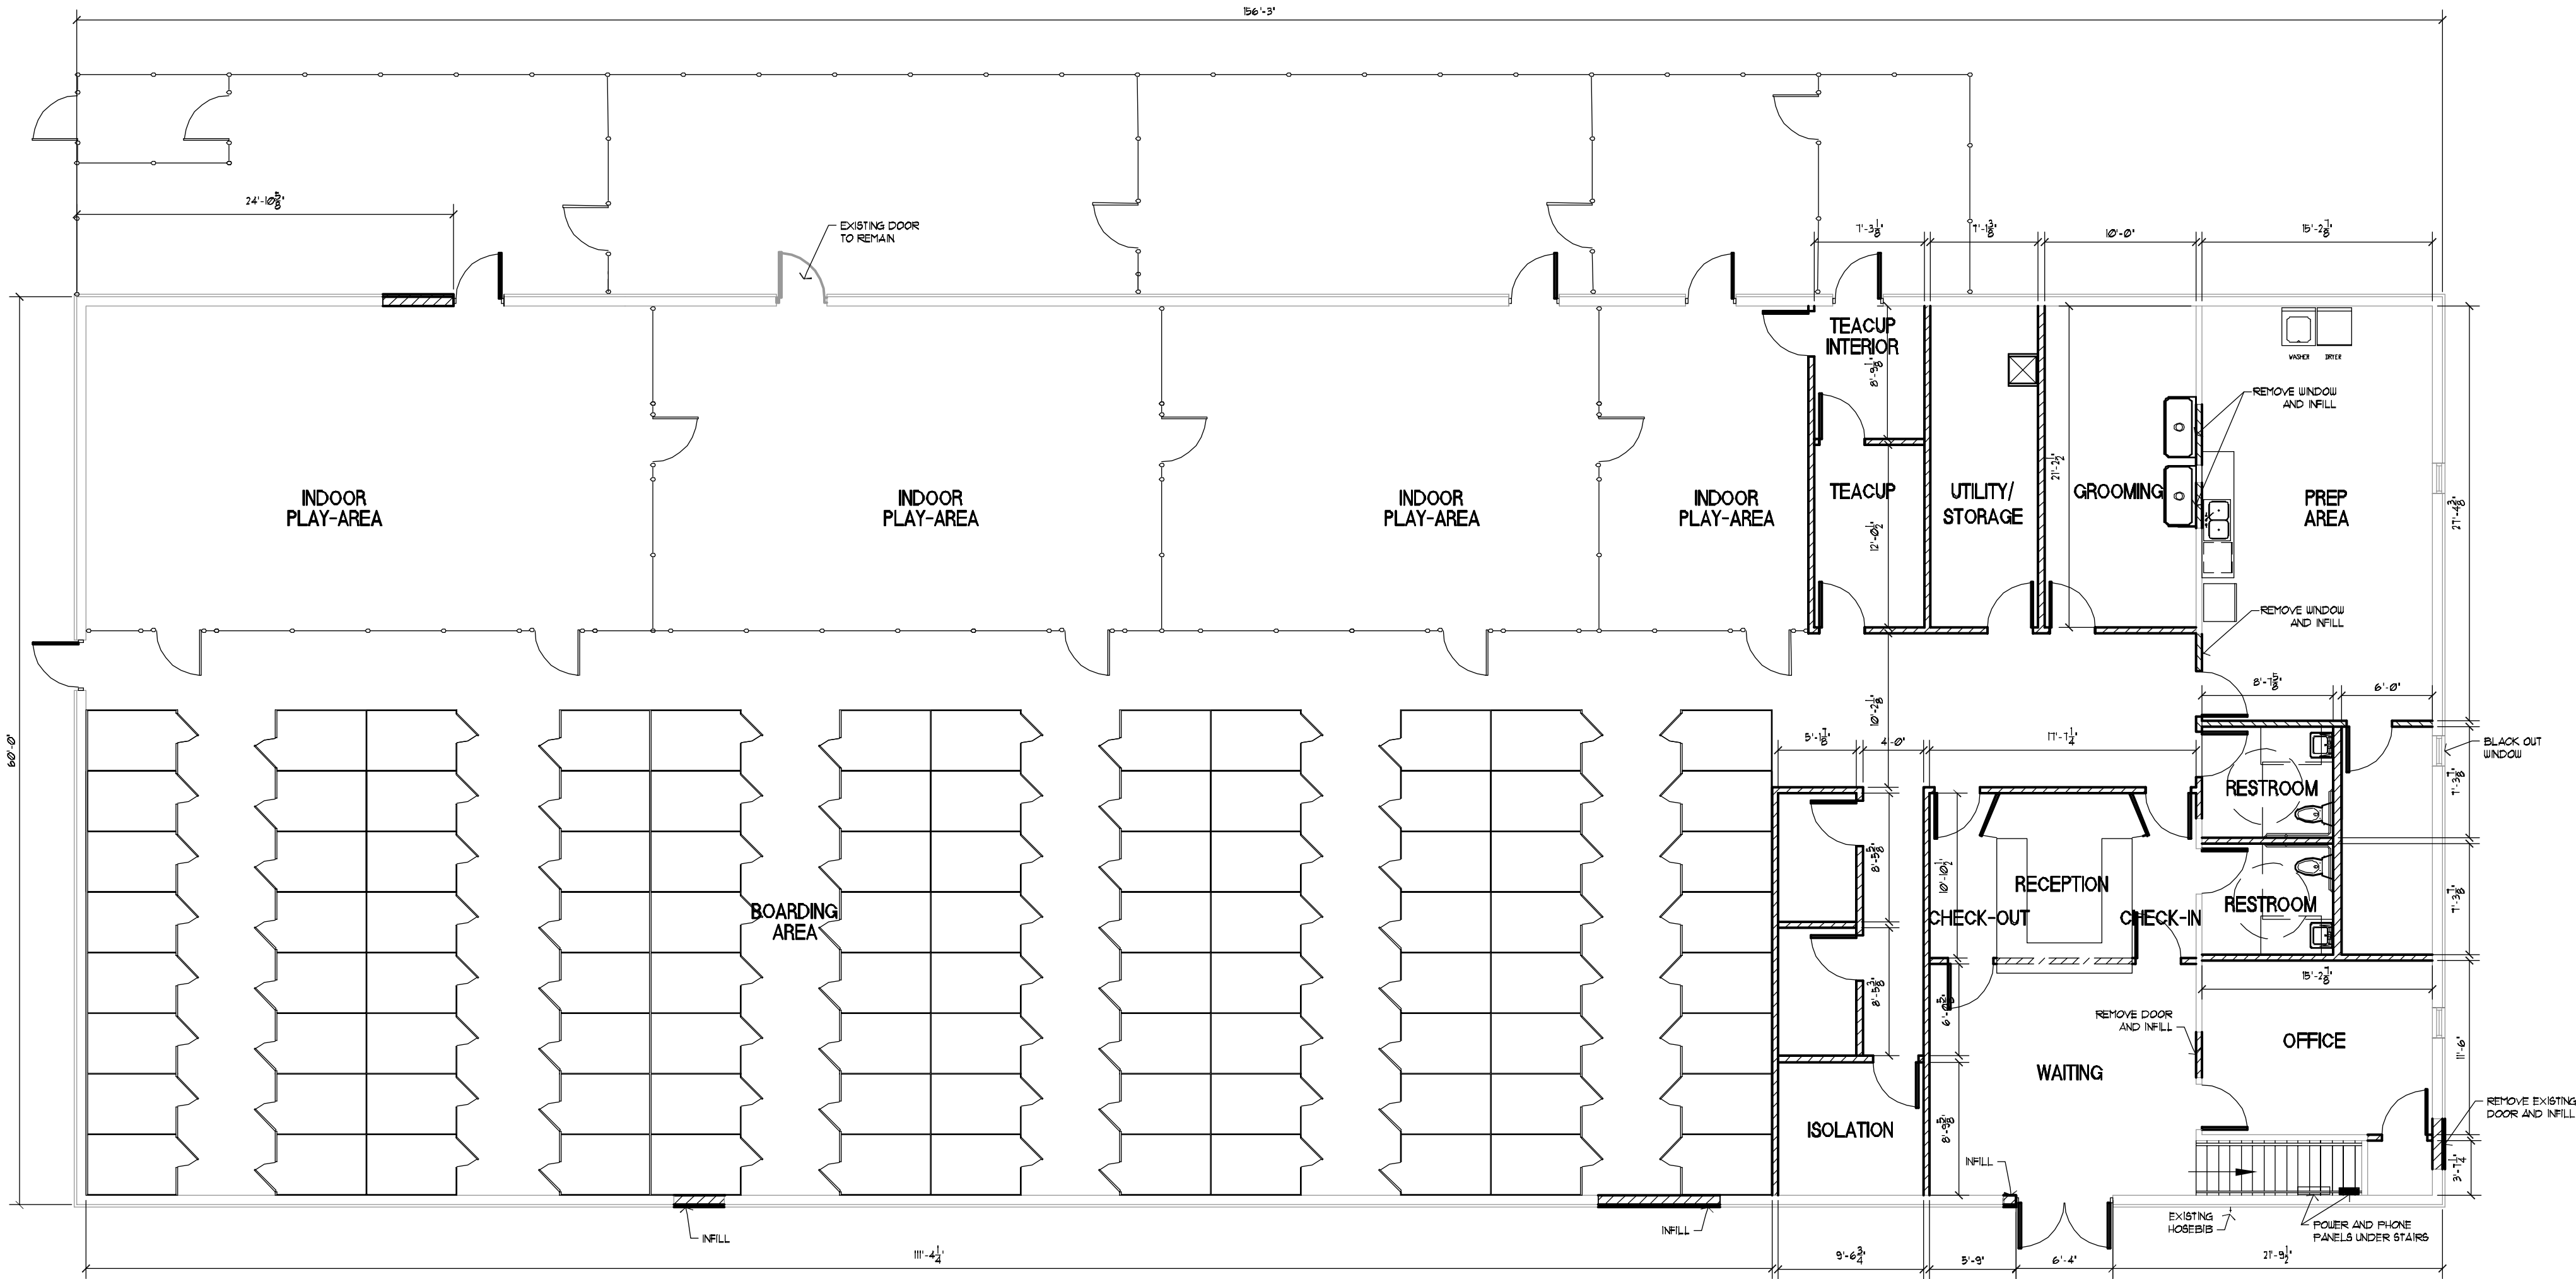
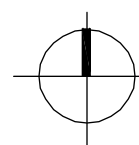


ARCHITECTURAL FLOOR PLAN

SCALE: 1/8" = 1'-0"

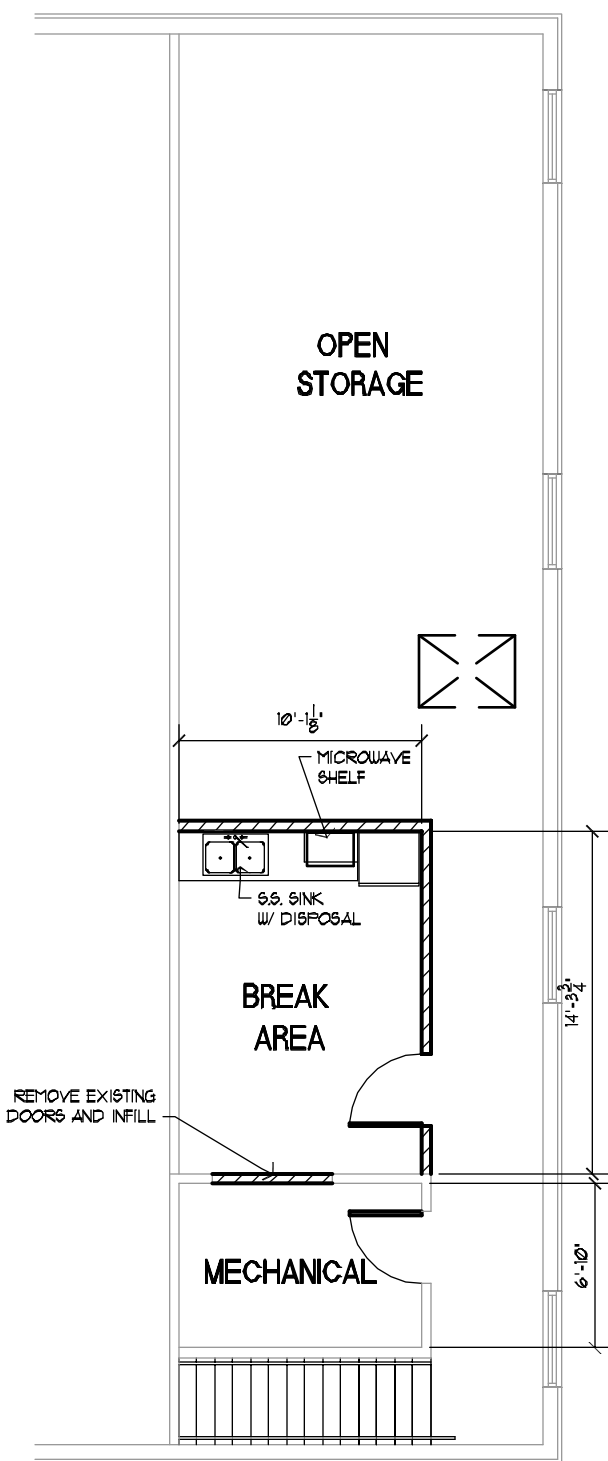

MEZZANINE PLAN

SCALE: 1/8" = 1'-0"

peterson ARCHITECTURE

298 south 10th street
suite 500
noblesville in 46060
p 317.770.9714
f 317.770.9718
studio@petersonarchitecture.com

REMODEL CAMP BOW WOW

5311 COMMERCE CIRCLE
INDIANAPOLIS, INDIANA

DESIGN & BUILD CORP.

CLIENT REVIEW
SEPT 29, 2017

REVISIONS:			
1	REVISION	DATE	----
2	REVISION	DATE	----
3	REVISION	DATE	----
4	REVISION	DATE	----
5	REVISION	DATE	----

DRAWN BY: B. HORMANN
CHECKED BY: D. PETERSON
PROJECT NUMBER: IT-0174

ARCHITECTURAL FLOOR PLAN

A101

THESE DRAWINGS ARE GIVEN IN CONFIDENCE
AND SHALL BE USED ONLY IN PURSUANT TO THE
AGREEMENT WITH
PETERSON ARCHITECTURE, P.C.
NO OTHER USE OR DUPLICATION MAY BE MADE
WITHOUT THE PRIOR WRITTEN CONSENT OF
PETERSON ARCHITECTURE, P.C.
ALL OTHER COPYRIGHT AND COMMON LAW
RIGHTS ARE HEREBY SPECIFICALLY RESERVED.