
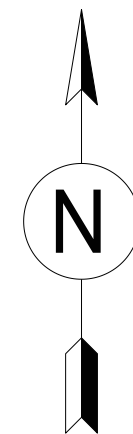


PROJECT NO:	4549
DRAWN BY:	RK
© Brookfield Properties Retail Holding LLC	

SITE PLAN

SP1


DATE: MARCH 2025

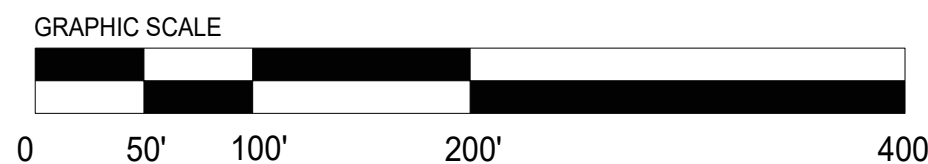



PROJECT NO:	4549
DRAWN BY:	VW
© Brookfield Properties Retail Holding	

DATE: MARCH 2025





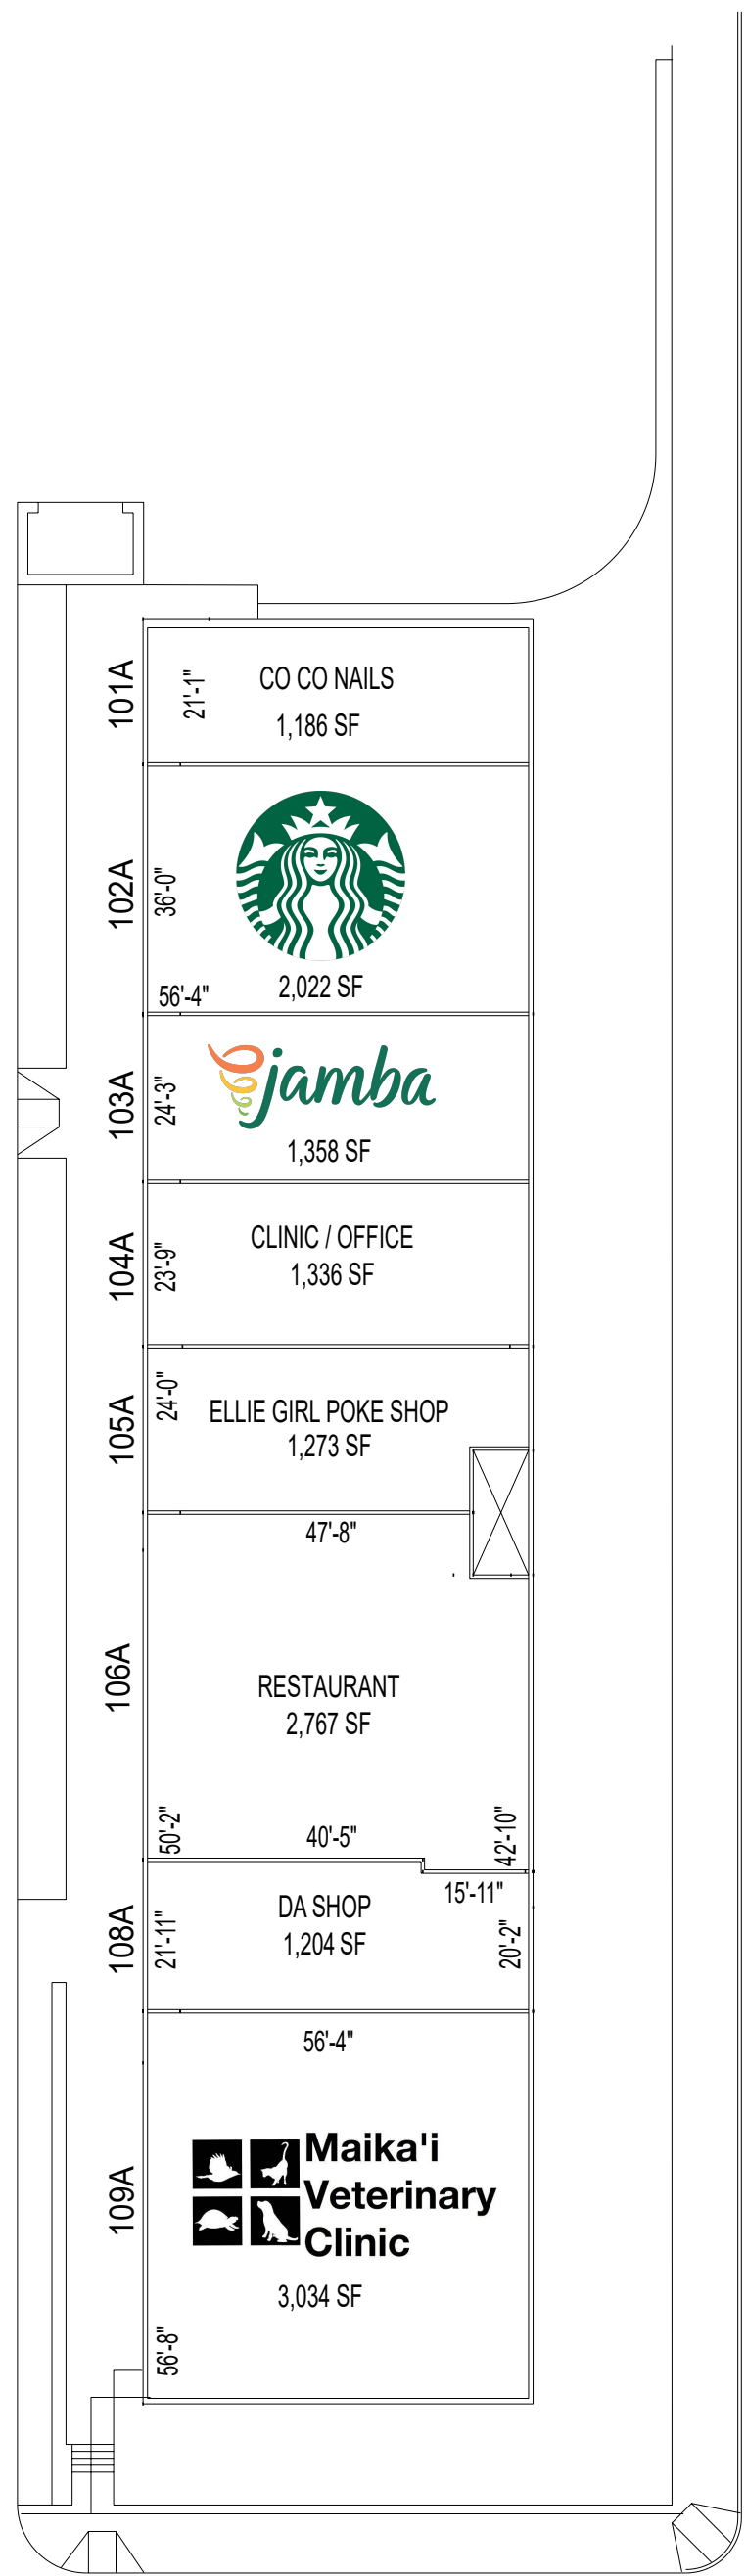



BUILDING A

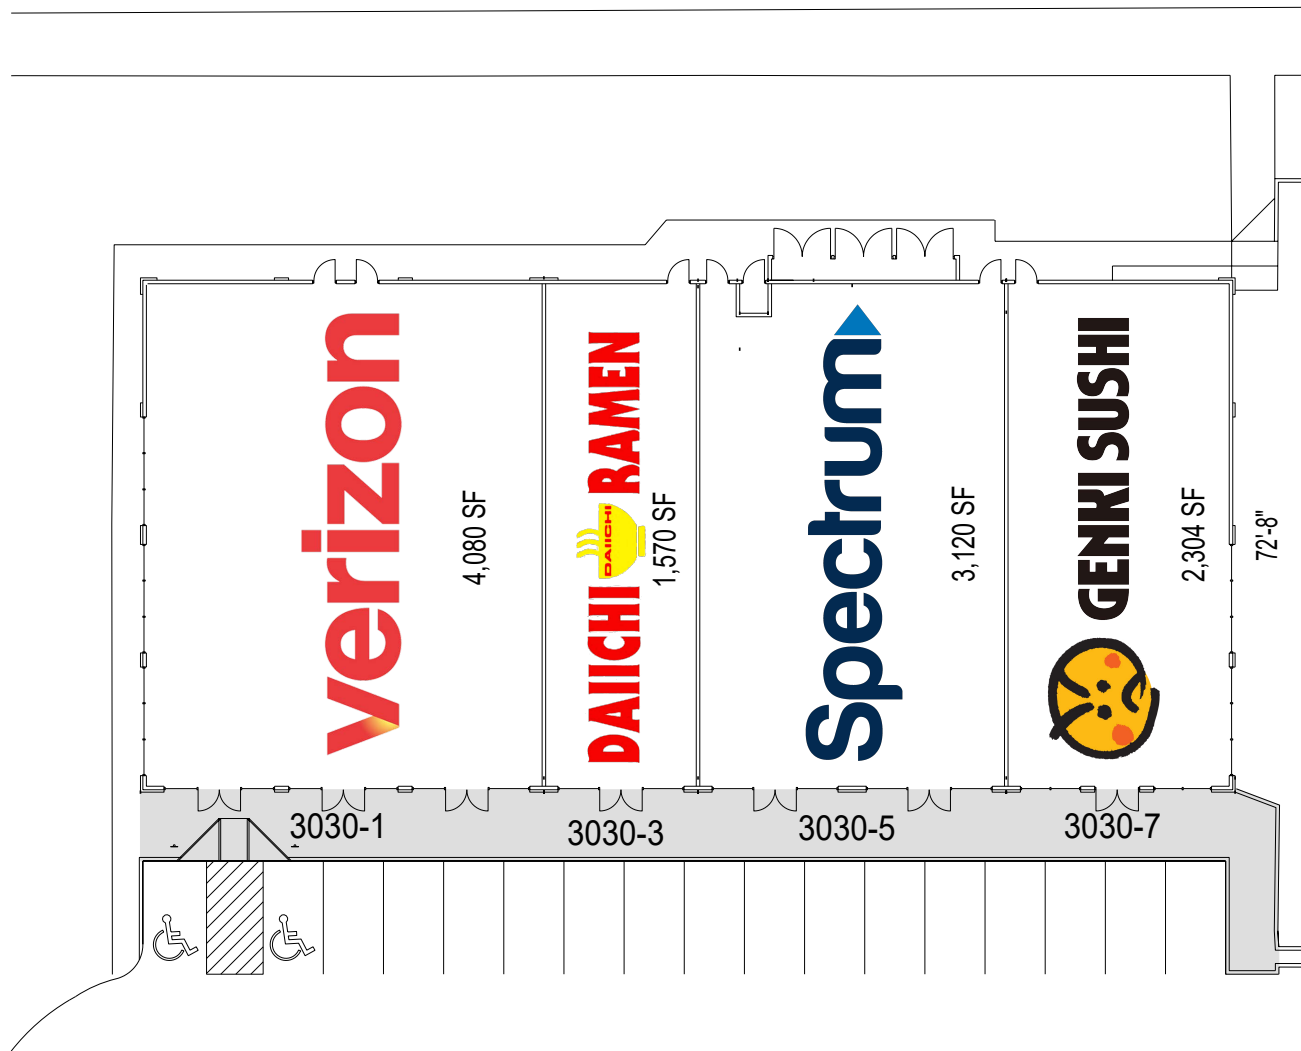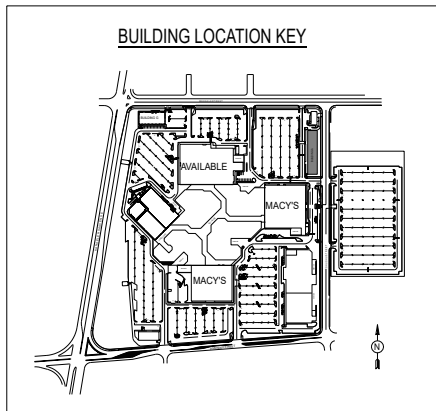

BUILDING G

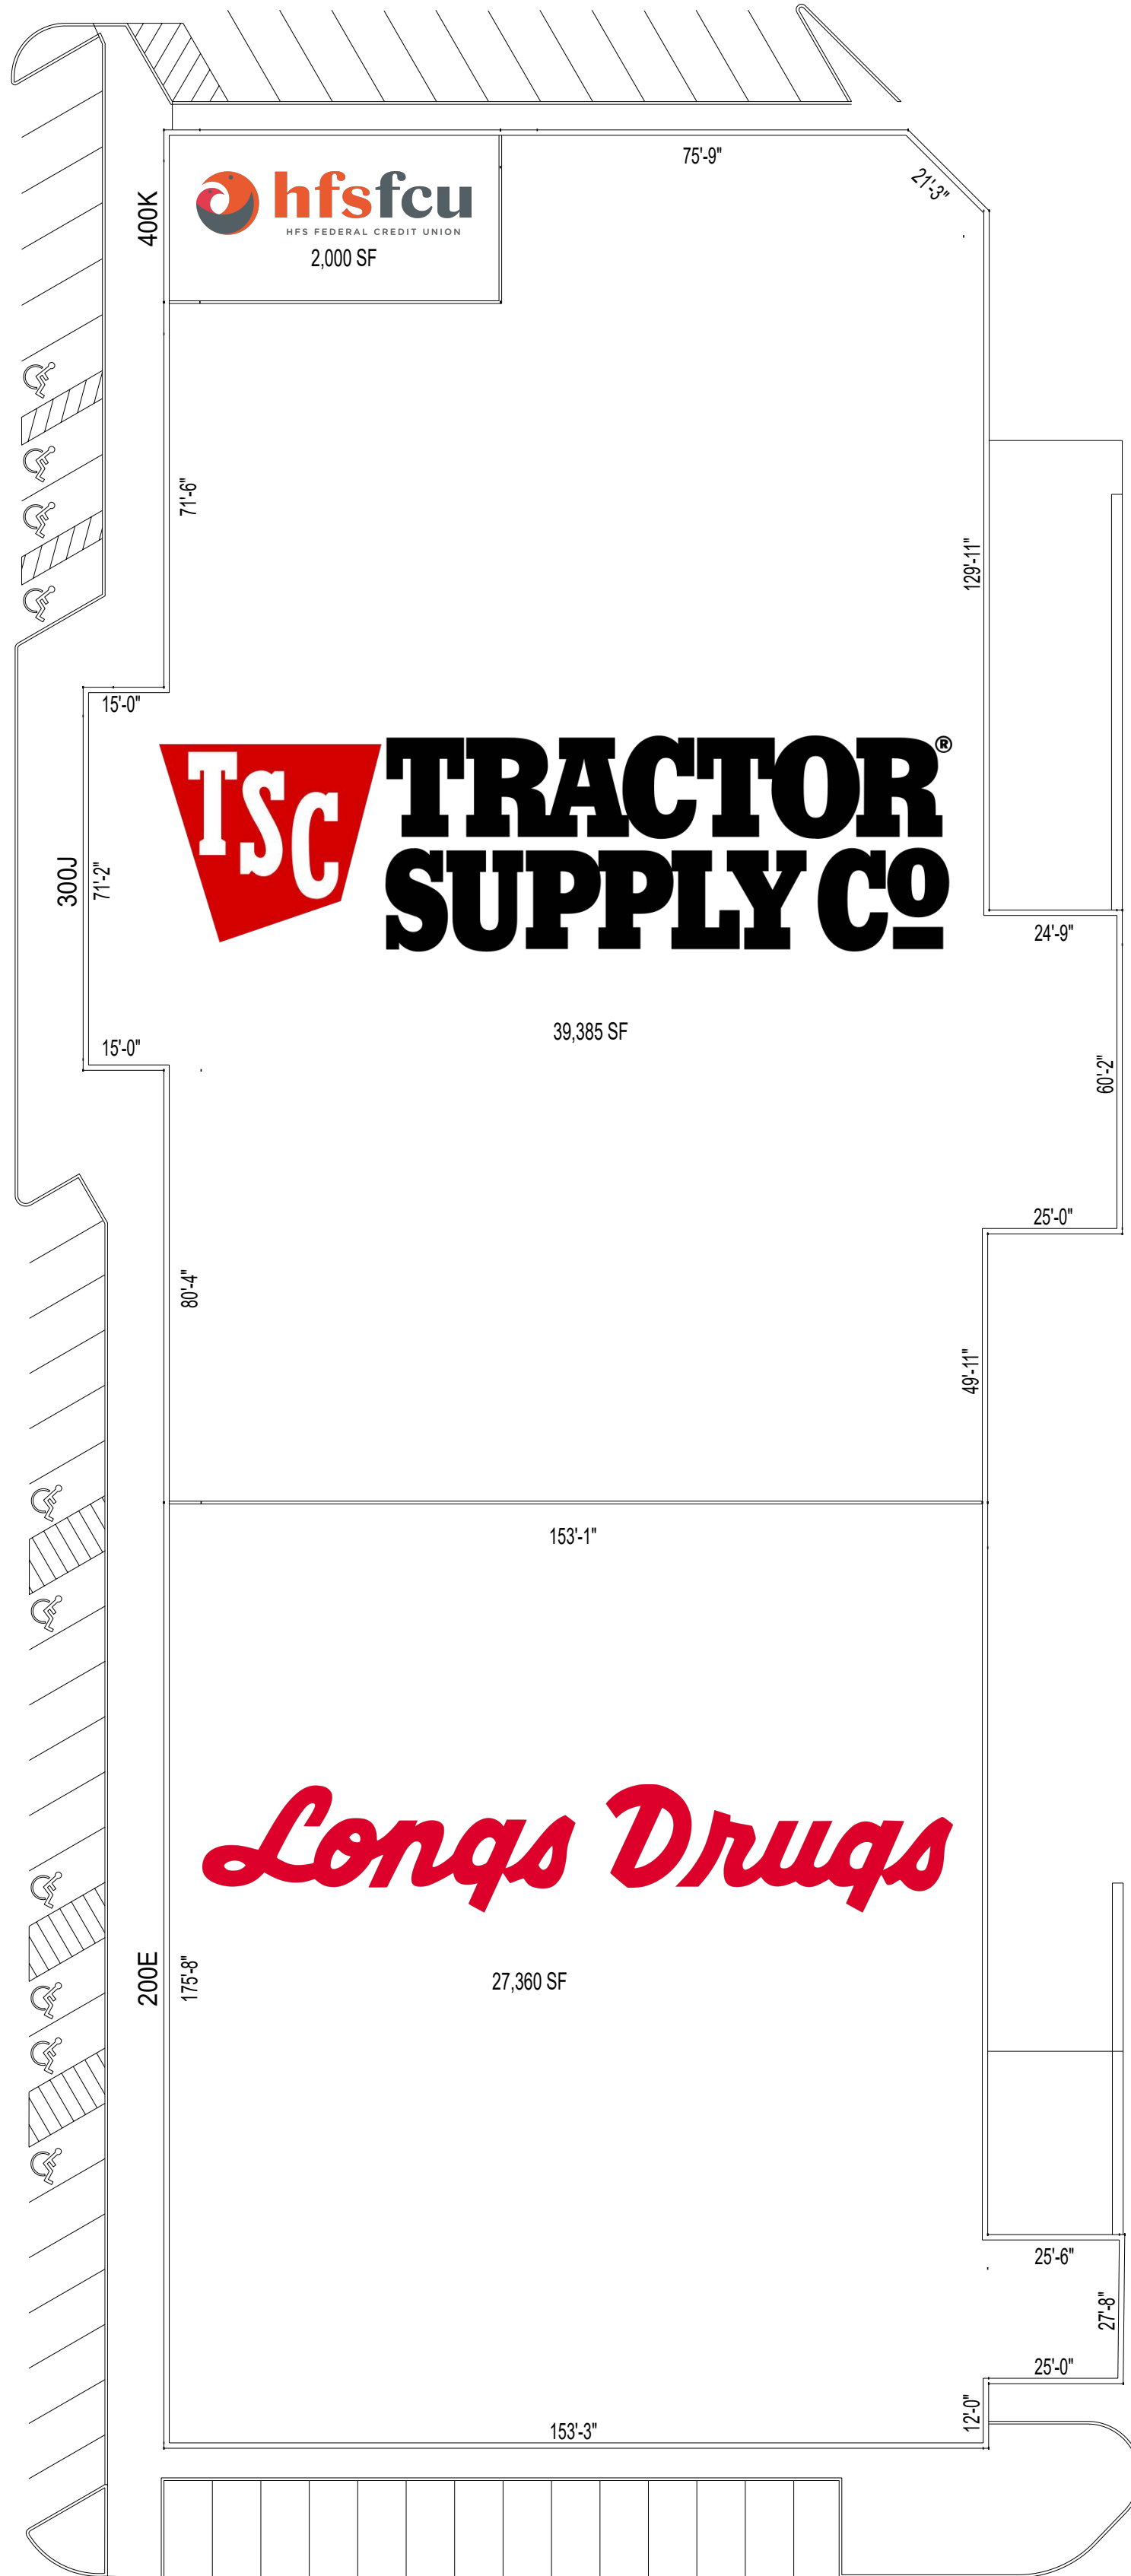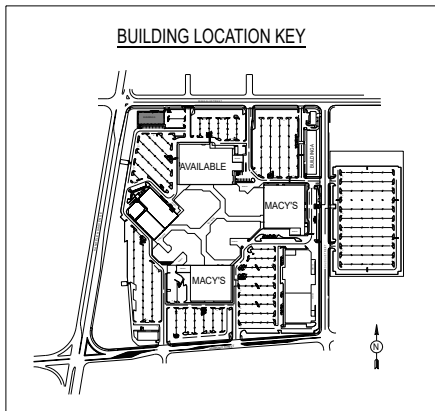

BUILDING E

 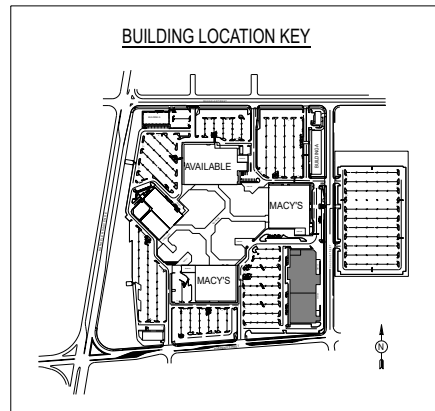

Brookfield
Properties

PRINCE KUHIO PLAZA

111 EAST PUAINAKO STREET
HILO, HAWAII 95720

TENANT NAMES SHOWN ON THIS PLAN REPRESENT LEASES WHICH ARE EXECUTED, OUT FOR SIGNATURE, OR IN NEGOTIATION. SPECIFIC NAMES, LOCATIONS, DIMENSION OF ANY STORE, ENTRANCE, OR IMPROVEMENT ARE SUBJECT TO CHANGE, MODIFICATION AND DELETION BY LANDLORD OR OTHER PARTIES, AND ARE NOT A REPRESENTATION OF, OR WARRANTY AS TO THE OPENING OR CONTINUED OPERATION OF ANY STORE NAMED OR EXECUTED ON THIS PLAN.

NOTWITHSTANDING THAT CERTAIN OF THE ELEMENTS, INCLUDING BUT NOT LIMITED TO THE TENANT NAMES, SHOWN ON THIS PLAN MAY BE INDICATED AS FUTURE OR PROPOSED, LANDLORD MAKES NO REPRESENTATION THAT THE FUTURE DEVELOPMENT WILL OCCUR AS SHOWN.

ALL TENANT LEASE AREAS ARE MEASURED FROM THE CENTERLINE OF INTERIOR PARTITION, FROM THE OUTSIDE FACE OF EXTERIOR WALL, FROM THE FULL THICKNESS OF CORRIDOR AND SHAFT WALLS AND FROM THE EDGE OF SLAB AT ANCHOR STORE WALLS.

PROJECT NO: 4549

DRAWN BY: VW

© Brookfield Properties Retail Holding LLC

DESCRIPTION

LEASE PLAN
BUILDING A &
BUILDING G

SHEET NO.

LP1A

DATE: December 2024