



1210 POWELL ST
+ 5815 FREMONT ST
WAREHOUSES

FREMONT
SECOND FLOOR
PLAN

A2.3

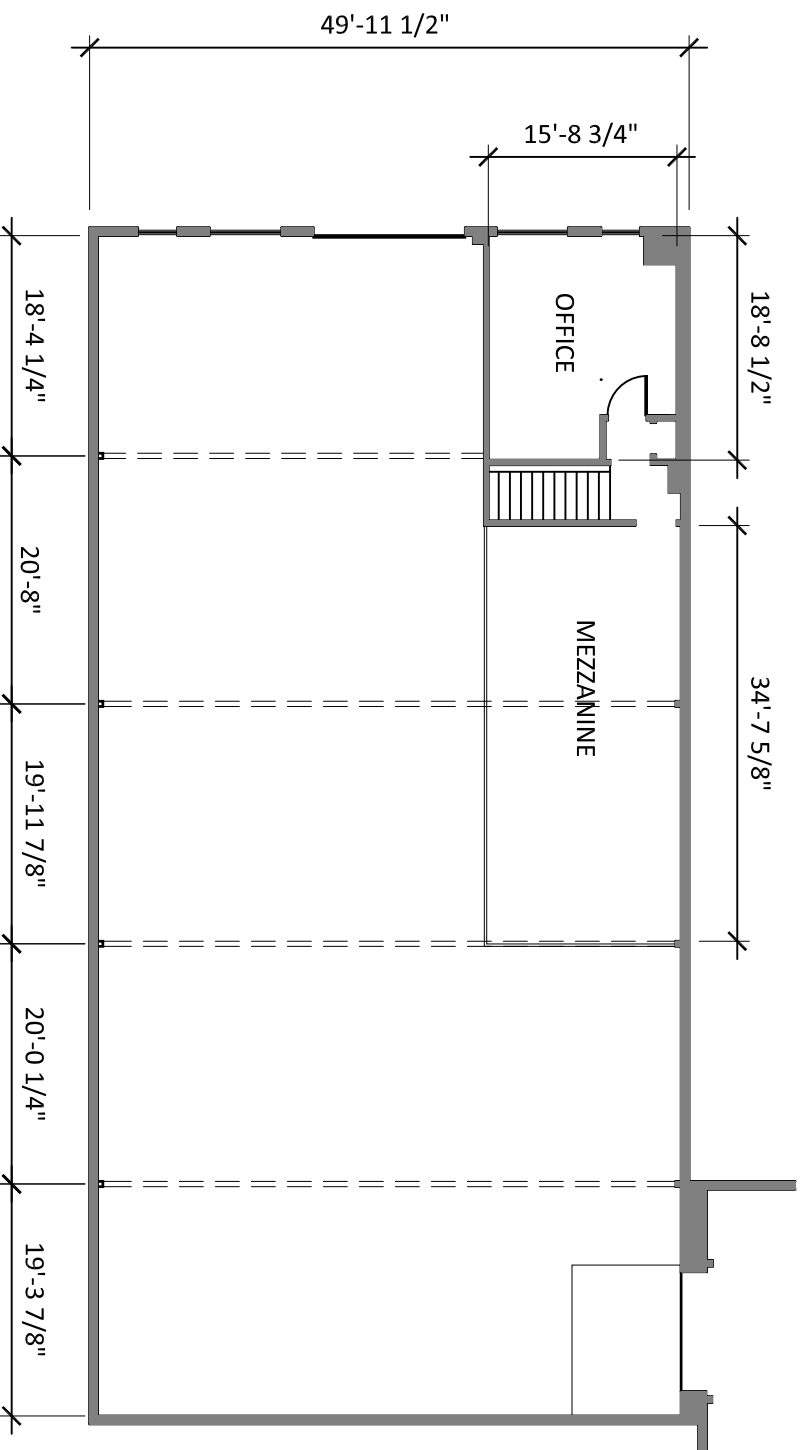

PROJECT
NORTH

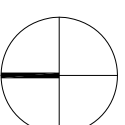

1
FREMONT STREET SECOND FLOOR PLAN

A2.3
SCALE: 1/8" = 1'-0"