


GENERAL FLOOR PLAN NOTES

1. REFER TO SHEET A0.04 FOR ADDITIONAL GENERAL NOTES.
2. REFER TO LIFE SAFETY SHEET(S) FOR THE GRAPHIC REPRESENTATION OF THE EXTENTS OF FIRE RATED PARTITIONS.
3. REFER TO FINISH PLANS FOR WALL PROTECTION LOCATIONS.
4. REFER TO SHEET FOR PARTITION TYPES.
5. ALL INTERIOR PARTITIONS ARE TYPE **922** UNLESS NOTED OTHERWISE. A0.04
6. PROVIDE BLOCKING & GROUNDS IN WALLS AS REQUIRED FOR WALL MOUNTED TOILET ACCESSORIES, CASEWORK, MILLWORK, SHELVING, EQUIPMENT, & SIGNAGE.
7. MOUNT ALL SINKS & LAVATORIES WITH AT LEAST 1'-3" FROM THE CENTERLINE OF THE FIXTURE TO THE FINISHED FACE OF AN ADJACENT WALL.
8. PROVIDE A MINIMUM CLEAR FLOOR SPACE OF 1'-0" AT THE PUSH SIDE OF EVERY DOOR EQUIPPED WITH A CLOSER & LATCH, UNLESS DIMENSIONED OTHERWISE.
9. PROVIDE A MINIMUM CLEAR FLOOR SPACE OF 1'-6" AT THE FULL SIDE OF EVERY DOOR EQUIPPED EQUIPPED WITH A CLOSER, UNLESS DIMENSIONED OTHERWISE.
10. MANEUVERING CLEARANCES AT EXTERIOR ENTRANCE DOORS SHALL MEET ADA STANDARDS & SHALL NOT EXCEED A 2% OR 1:50 SLOPE FOR A MINIMUM DISTANCE OF 5'-0" FROM THE FACE OF THE DOOR. AT A SINGLE LEAF DOOR, THE MINIMUM LANDING SHALL BE THE WIDTH OF THE DOOR PLUS 2'-0" ON THE LATCH SIDE OF THE DOOR. AT A DOUBLE LEAF DOOR, THE MINIMUM LANDING SHALL BE THE WIDTH OF THE PAIR OF DOORS.

architects
maa
merriman
anderson
architecture • planning
interior design
300 N. FIELD ST.
DALLAS, TEXAS 75202
214.987.1299
214.987.2138 (FAX)

ISSUE FOR
CONSTRUCTION

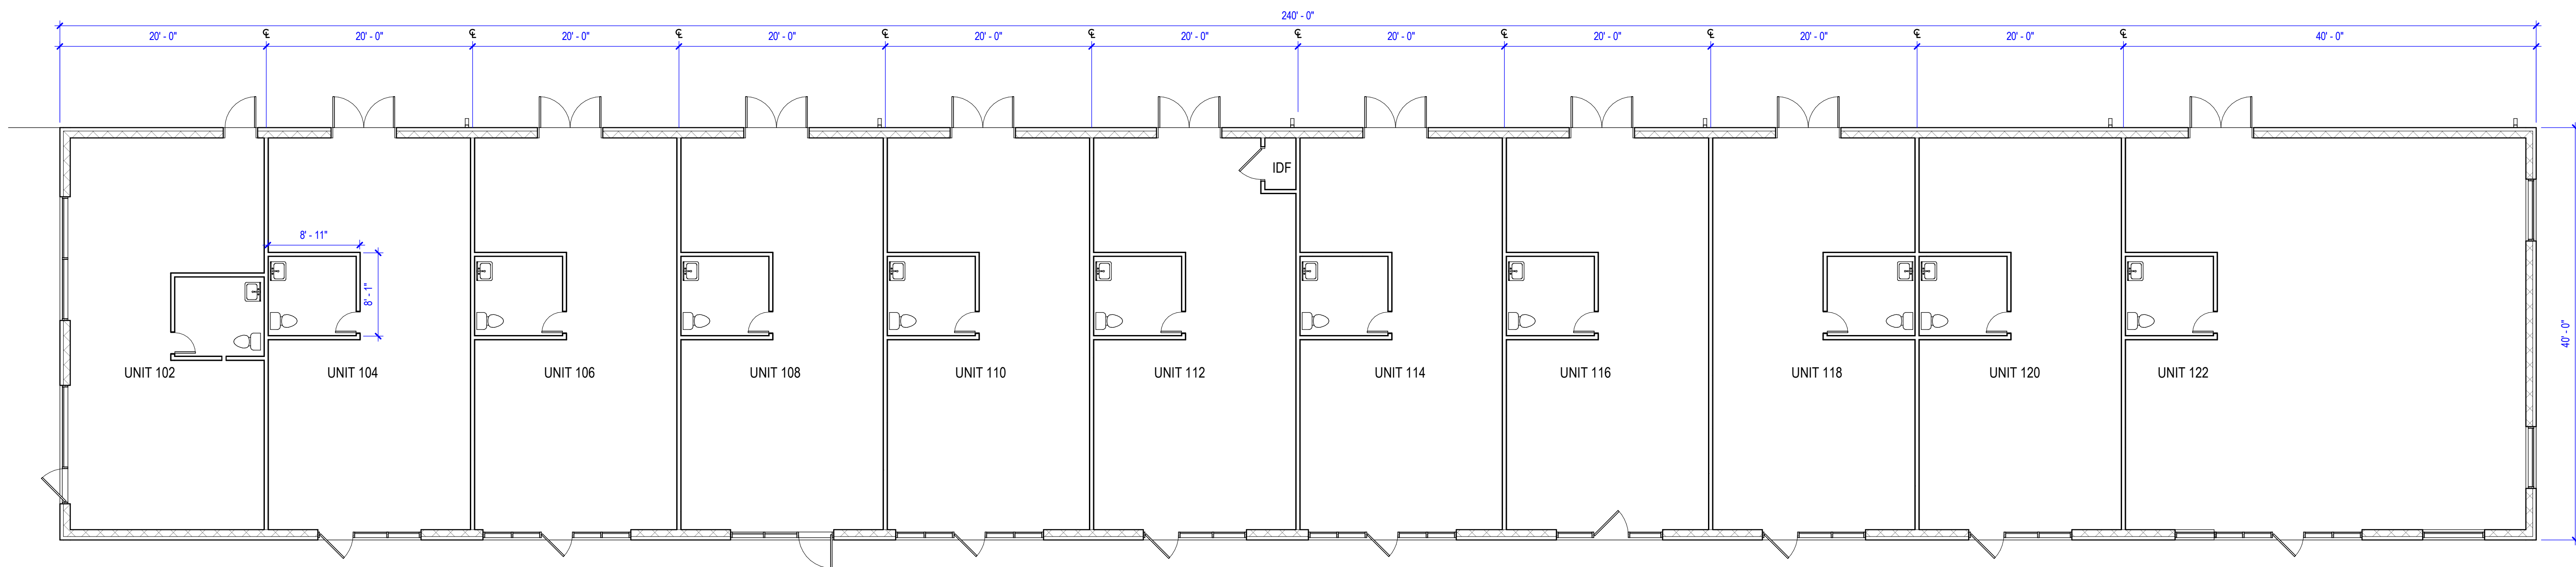

BUILDING E FLOOR PLAN
1/8" = 1'-0"

Wiley Brothers
WILEY INDUSTRIAL BUILDING E & F
9990 Monroe Drive
Dallas, TX 75220

© 2020
MERRIMAN ANDERSON /
ARCHITECTS, INC.
REVISIONS:

PROJECT NUMBER:
maa2019197
ISSUE DATE:
00 / 00 / 2020
SHEET NAME:
FLOOR PLAN -
BUILDING E
SHEET NUMBER:
A2.01