


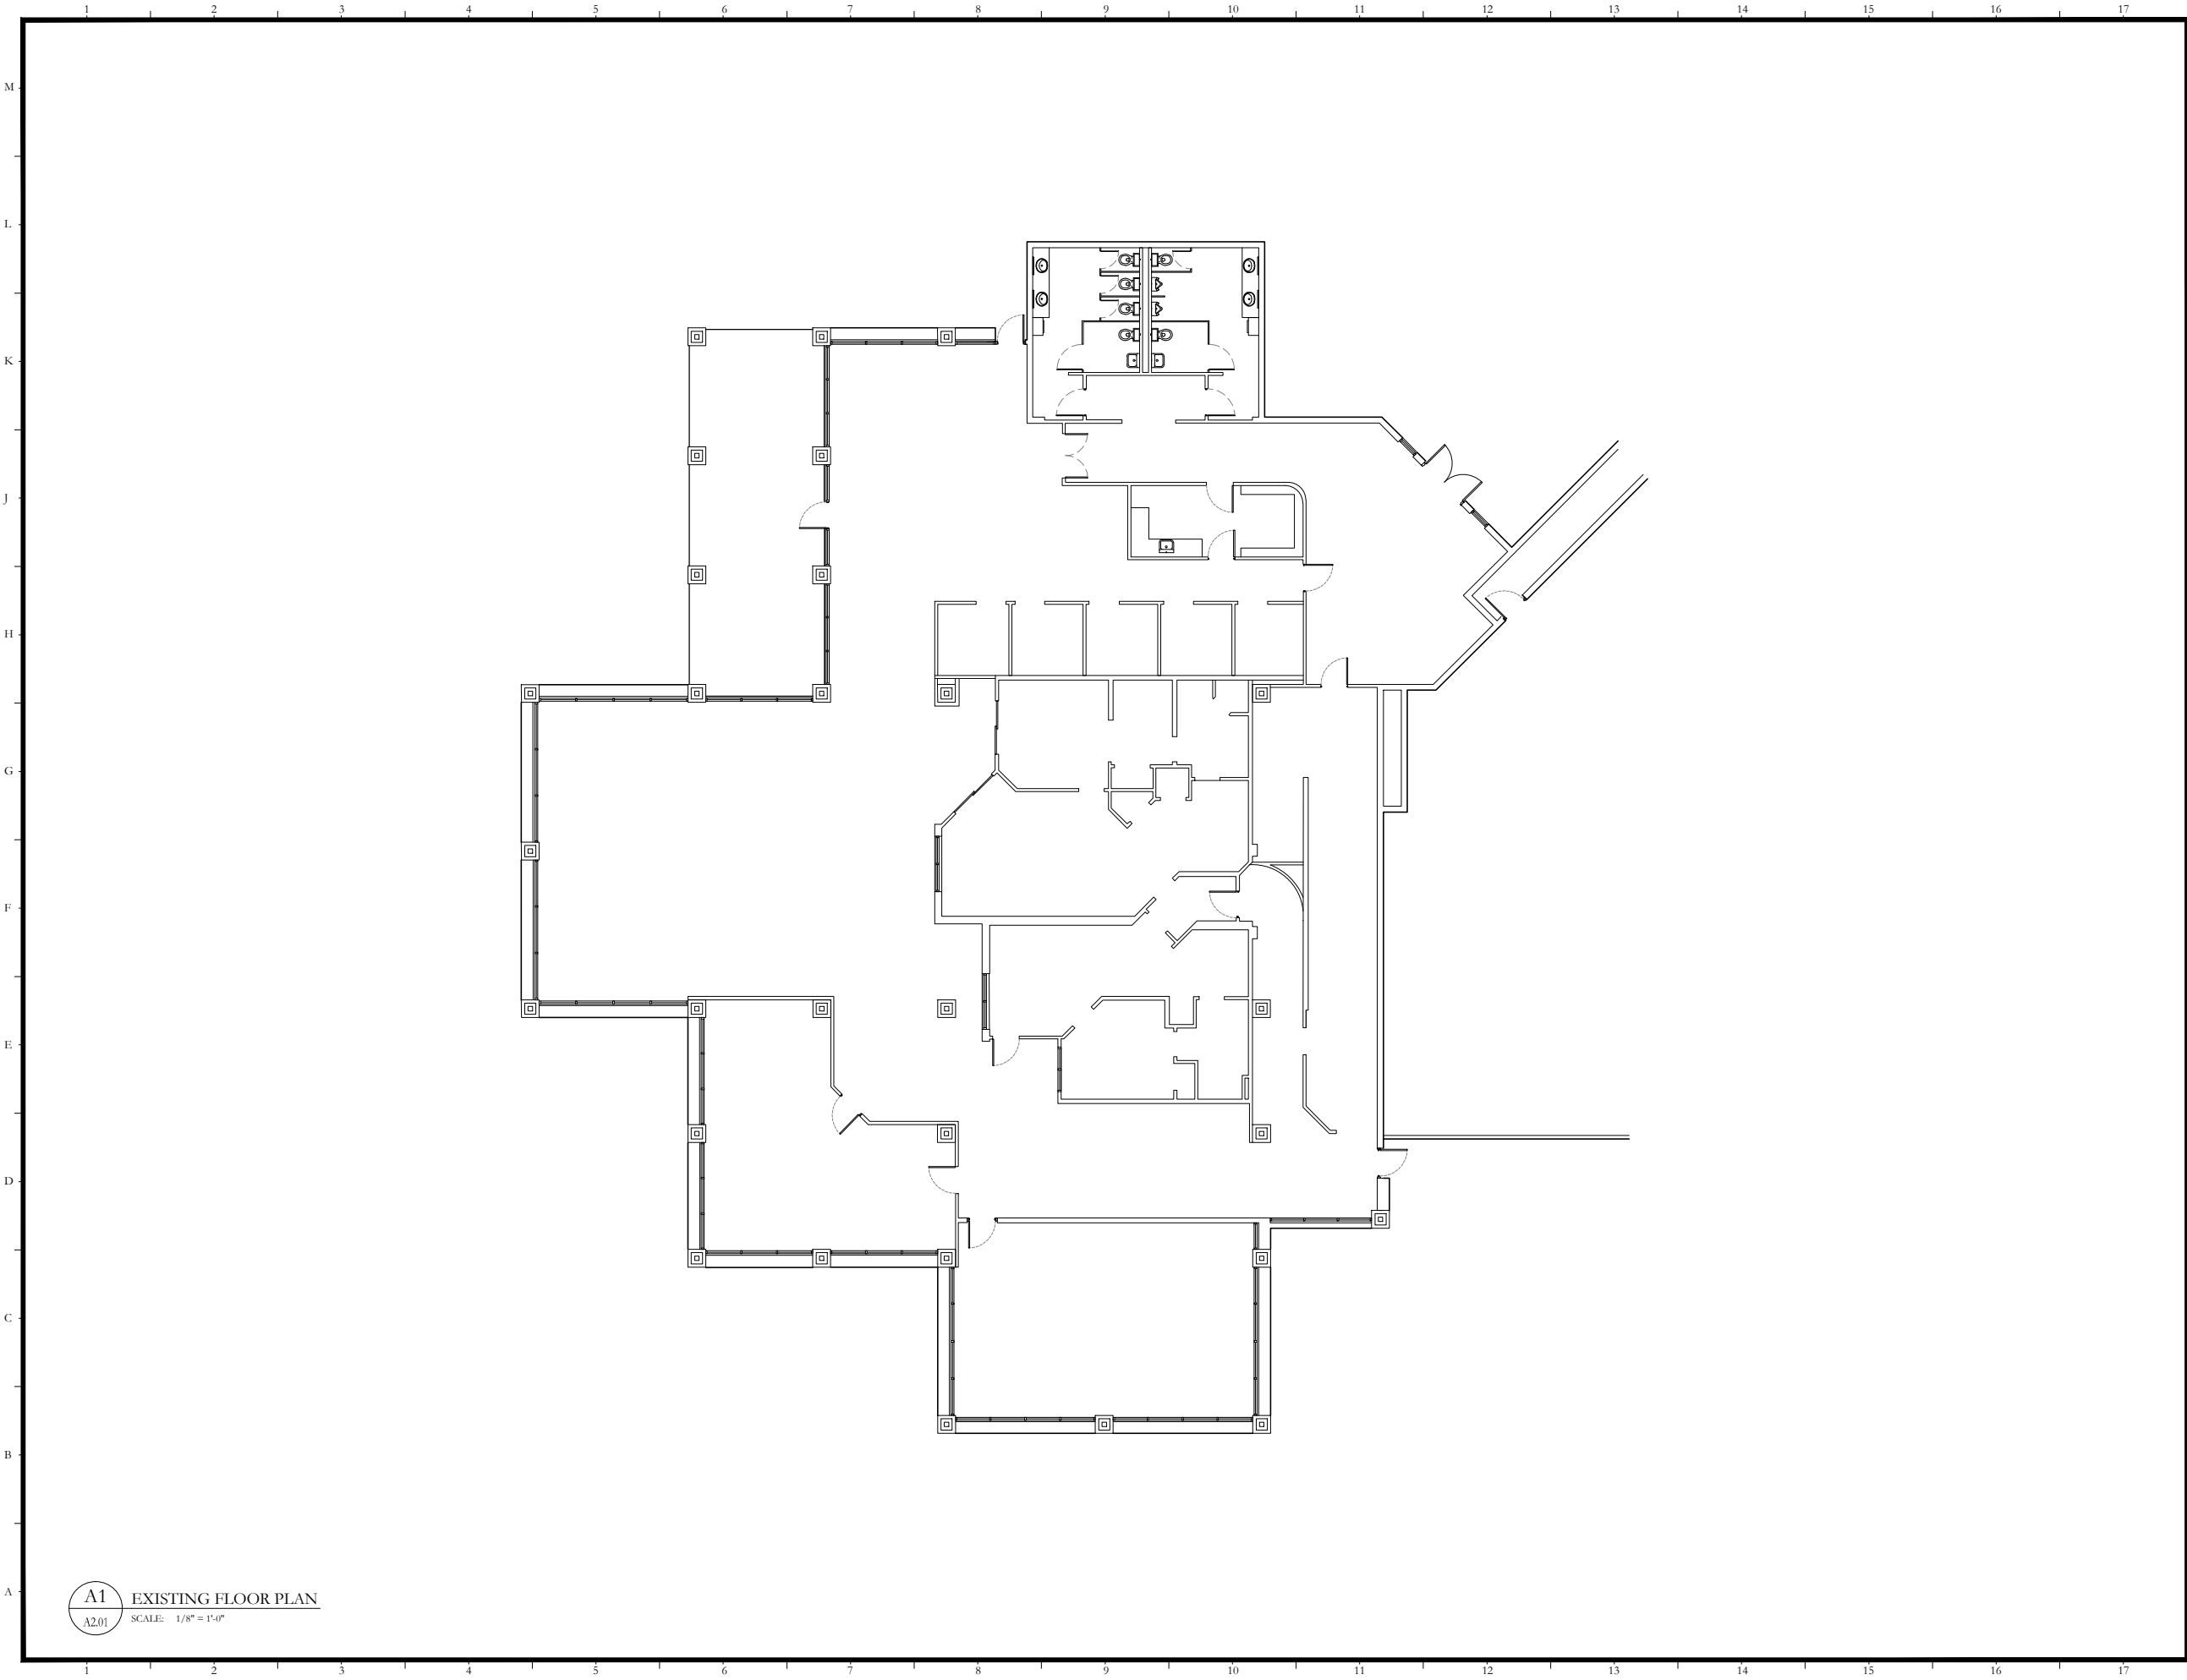

A1 EXISTING FLOOR PLAN
A2.01 SCALE: 1/8" = 1'-0"

ACi

ASSOCIATED
CONSULTING
INTERNATIONAL

▲ ■ ●

DEVELOPMENT MANAGEMENT • ARCHITECTURE
FLA0002949

955 N. PENNSYLVANIA AVE.
WINTER PARK, FLORIDA 32789 USA
PHONE: (407) 740-8405

COPYRIGHT NOTICE
This document contains copyrighted
material information belonging exclusively
to ACI, Inc. Any unauthorized use, dis-
closure, dissemination, or duplication of
any of the information contained herein
may result in liability under applicable laws.

DAYTONA BEACH
WATER UTILITIES
DEPARTMENT
125 BASIN ST
SCHEMATIC DESIGN
DOCUMENTS

Issues			
2/27/15	PERMIT SET		
Revisions			
No.	Date	Issue/Revision	By

Date: MARCH 25, 2015
Checked By:
Drawn By:
Project No.:
File Name:

Phase: 00000
Sheet Name:
EXISTING
FLOOR PLAN

SHEET NUMBER
A2.01