


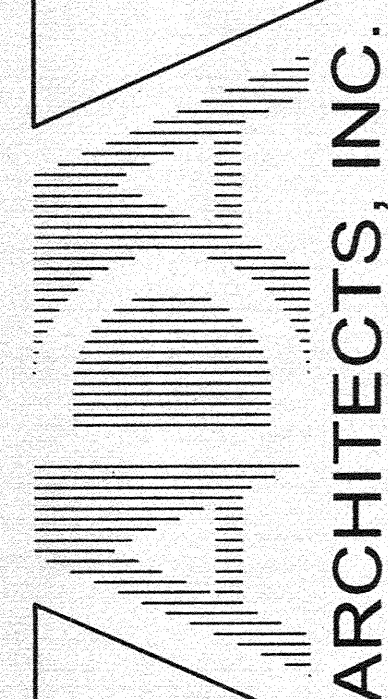

ARCHITECTS, INC.

THESE DOCUMENTS CONTAIN INFORMATION PROPRIETARY TO ADA ARCHITECTS, INC. UNAUTHORIZED USE OF THESE DOCUMENTS IS EXPRESSLY PROHIBITED UNLESS AGREED UPON IN WRITING.

TENANT BUILD-OUTS (UNIT 1-B)

CLEVELAND, OH

1667 EAST 40TH STREET

ADA ARCHITECTS, INC.

FAX (216) 521-4824 www.adaarchitects.cc

17710 DETROIT AVENUE


REVISIONS

DATE 01.10.03

JOB NO. Y2510



$$A = 1.0$$

SHEET NO.

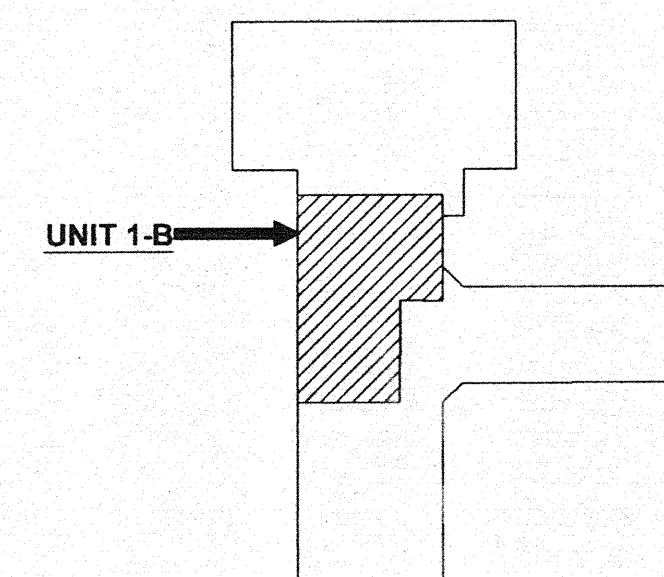

KEY PLAN

SCALE: NONE

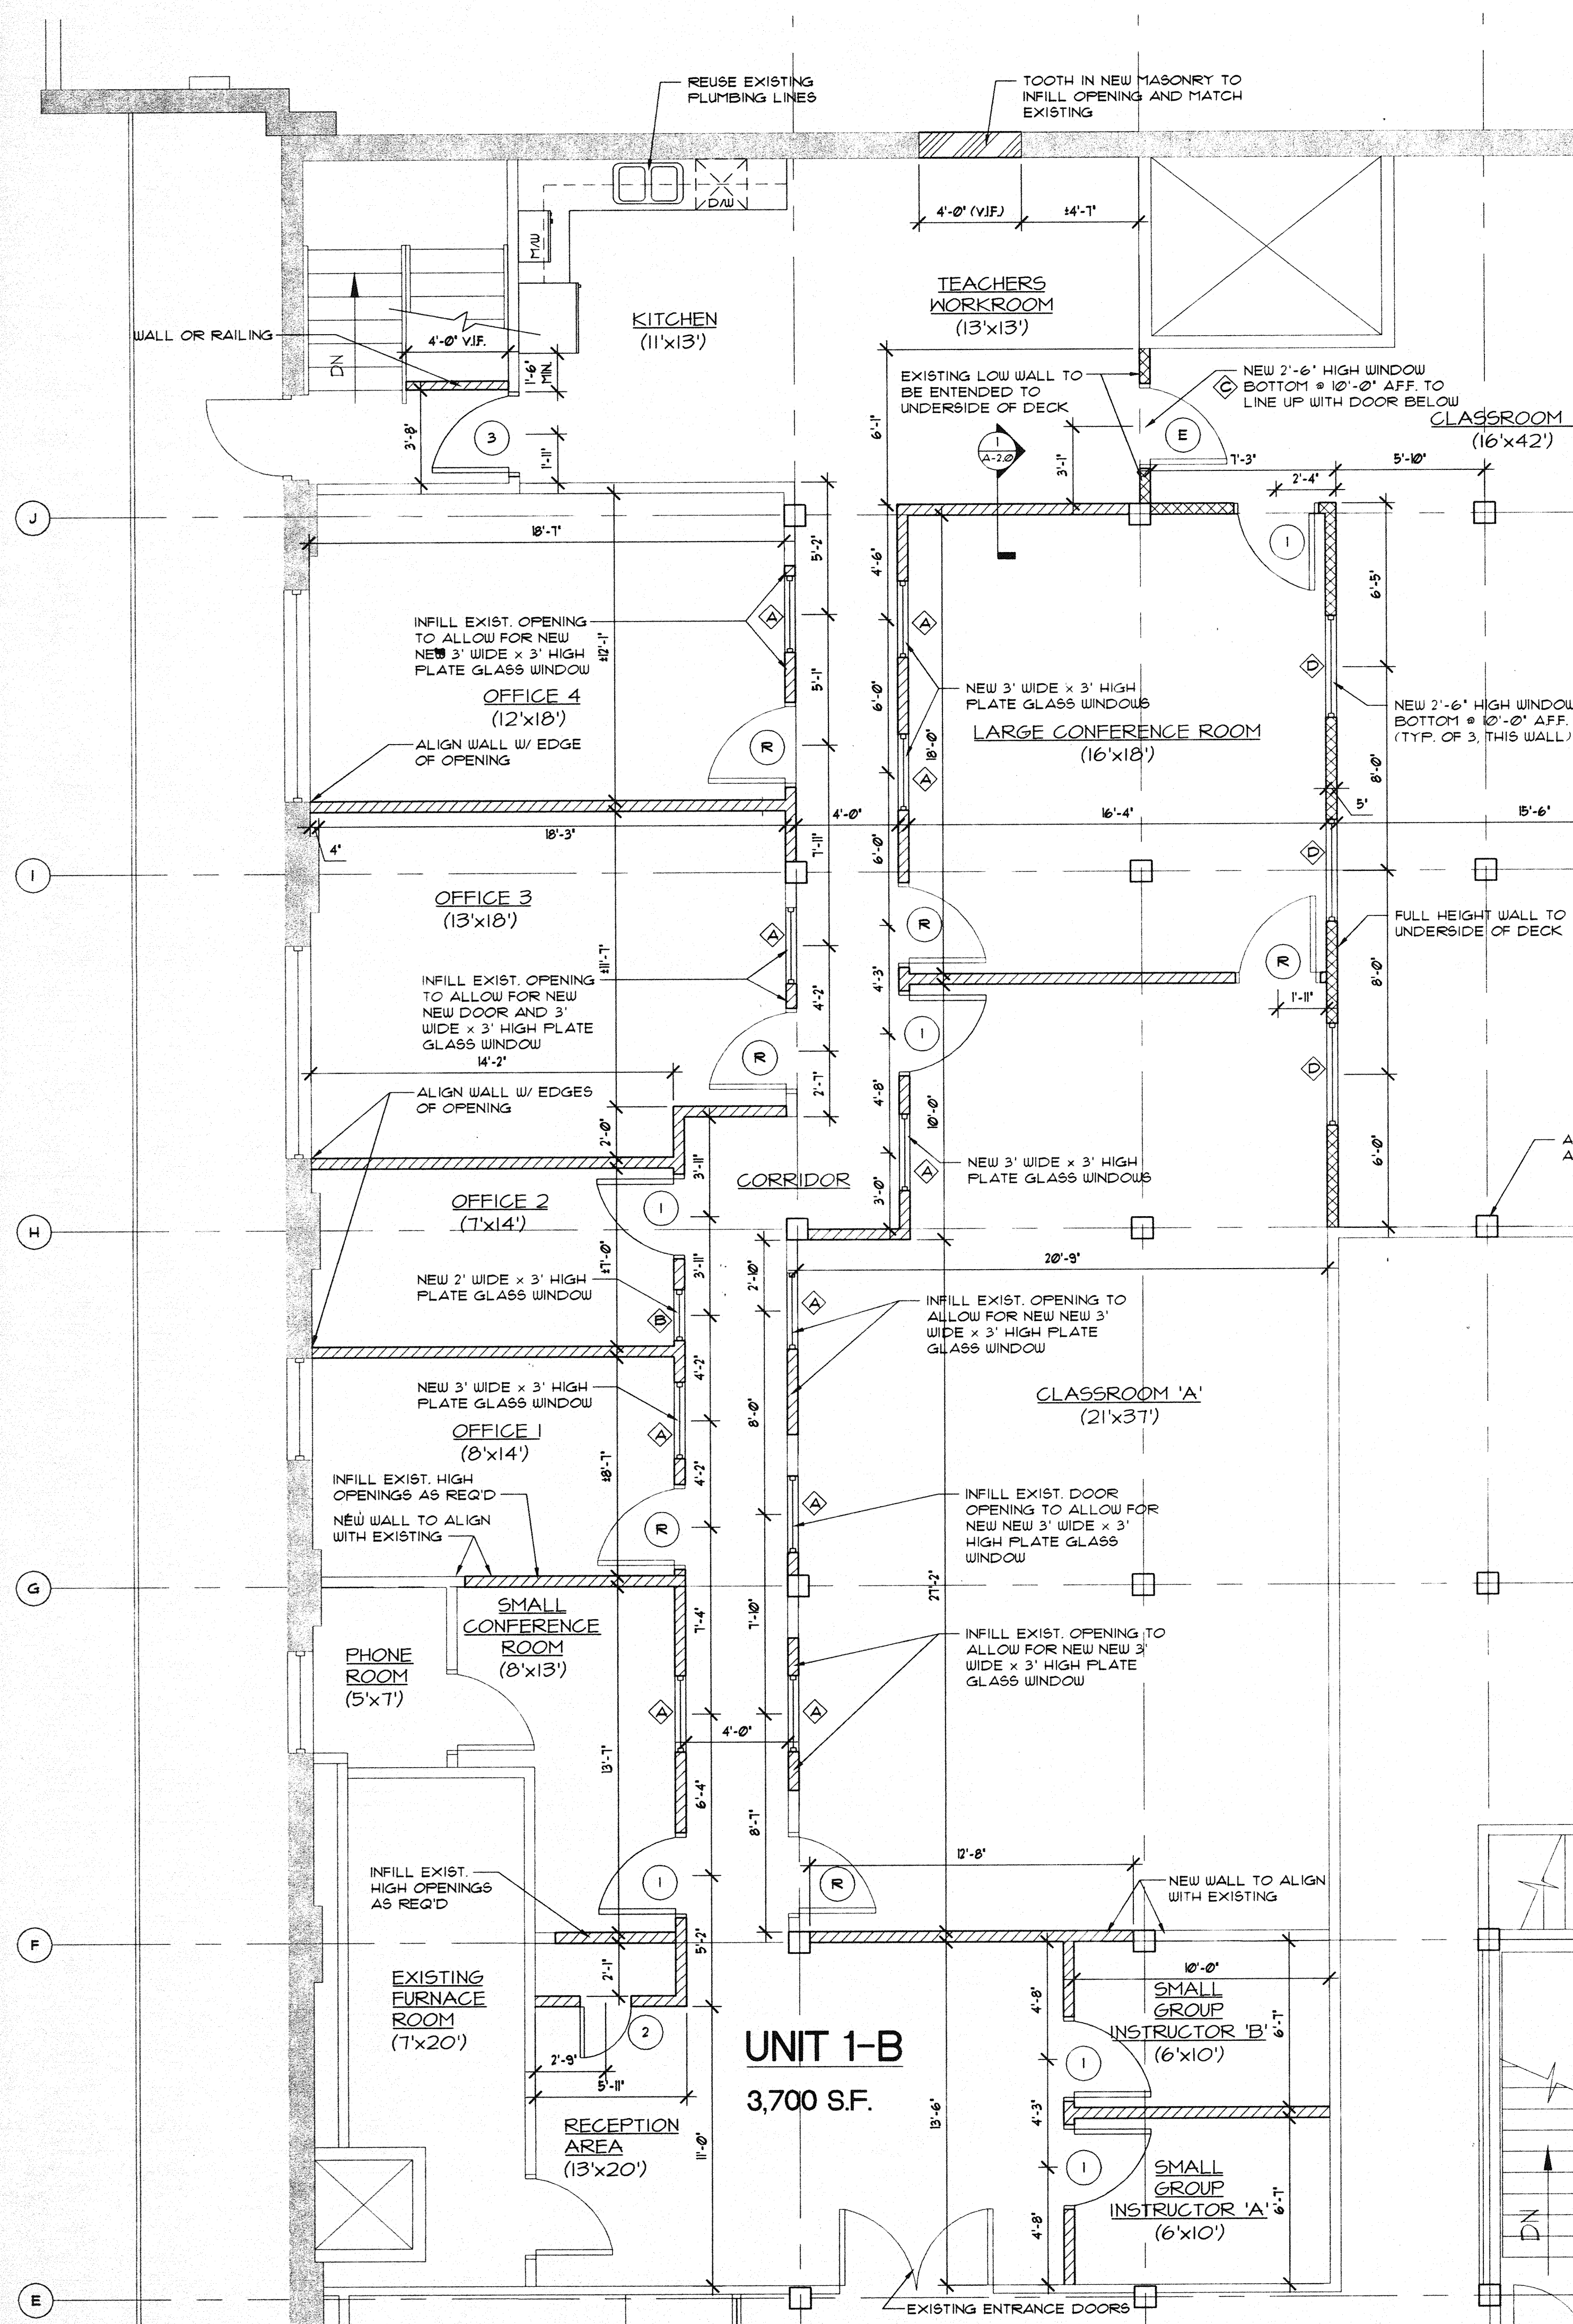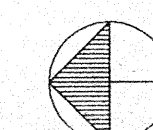

GENERAL NOTES

1. ALL EXISTING DIMENSIONS SHALL BE FIELD VERIFIED.
2. CONTRACTOR MAY DECIDE TO BUILD NEW INTERIOR WALLS IF FOUND TO BE MORE ECONOMICAL THEN INFILLING EXISTING OPENINGS IN WALLS.
3. ALL WALLS TO BE 8'-0" (OR MATCH EXIST. HEIGHT) HIGH EXCEPT CONFERENCE ROOM WALLS TO BE UNDERSIDE OF DECK.
4. EXISTING OPENINGS SHALL BE INFILLED TO ALLOW FOR THE PLACEMENT OF NEW WINDOWS/ DOORS.
5. ALL DIMENSIONS ARE TO CENTERLINES OF WINDOWS AND DOORS, FINISHED FACE OF WALLS.
6. NEW INTERIOR WALLS ARE SHOWN AS 5' THICK (UNO.).
7. SEE DOOR, WINDOW, AND FINISH SCHEDULES ON SHT. A-20 FOR MORE SPECIFIC INFO ON THESE SUBJECTS.

NOTE: SEE PLAN FOR ADDITIONAL INFORMATION.

WALL TYPE LEGEND

- | | |
|---|--|
|  | NEW WALL OR EXISTING OPENING INFILL W/ 2"x4" WOOD STUDS @ 16" O.C. W/ LAYER OF 5/8" GYP. BD. ON EACH SIDE @ 16" O.C. UNLESS NOTED OTHERWISE. |
|  | 2"x4" WOOD STUDS @ 16" O.C. W/ LAYER OF 5/8" GYP. BD. ON EACH SIDE TO UNDERSIDE OF DECK. |
|  | EXISTING EXTERIOR WALL CONSTRUCTION |
|  | EXISTING INTERIOR WALLS TO REMAIN |

TENANT "1-B" FLOOR PLAN

$$1/4" = 1'-0"$$
