


DRAWING NAME: Z:\PROJECTS\2014 - PROJECTS\MABUDIAN T.I. ORANGE TREE REDLANDS\DRAWINGS\CONSTRUCTION DOCUMENTS\A-101.DWG | PLOT DATE: 9/29/2014 4:58 PM | PLOTTED BY: JOSEPH LO | © 2011 MILLER ARCHITECTURAL CORPORATION. ALL RIGHTS RESERVED.

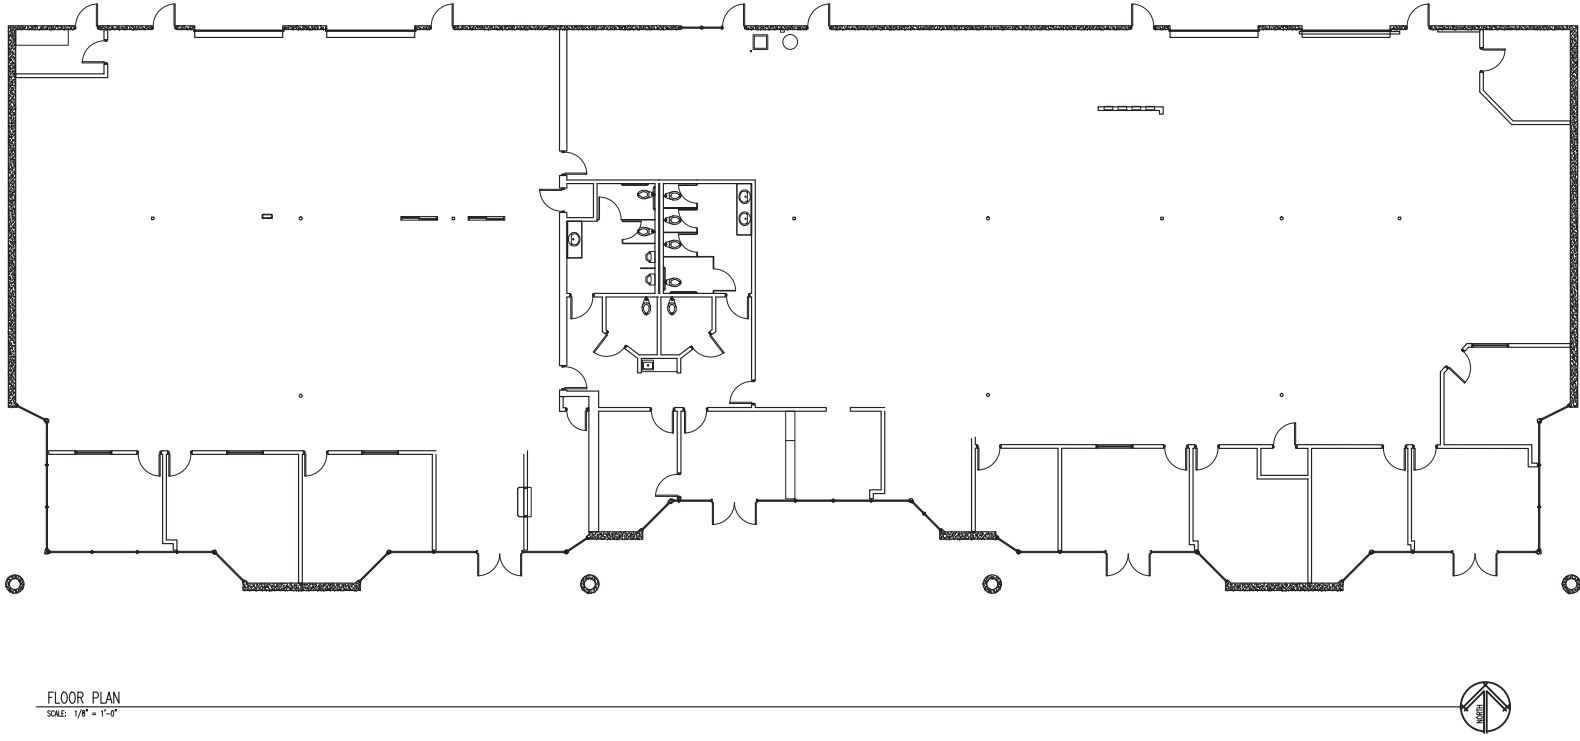

FLOOR PLAN
SCALE: 1/8" = 1'-0"



1177 Idaho Street, Suite 200
Redlands, CA 92374
Phone: (909) 335-7400
Fax: (909) 335-7299
info@miller-aip.com



owner approval		
initials	date	phase
	00/00/00	--

revisions/addenda		
mark	date	comment
△	00/00/00	--
△		
△		
△		
△		
△		
△		

MABUDIAN OFFICE T.I.
1729 ORANGE TREE LANE
REDLANDS, CA

MOHSEN MABUDIAN
2 WEST FERN AVENUE
REDLANDS, CA 92373
CONTACT: MOHSEN MABUDIAN PHONE: 909-525-3029

project information	
PROJECT NO:	1400119.RA
DWG FILE:	A-101.DWG
DRAWN BY:	JLO
CHECKED BY:	GWM
DRAWING SCALE:	1" = 1'-0"
DATE:	06/23/2014

sheet name

FLOOR PLAN

sheet number

A-101

SHEET 1 OF 8 SHEETS