

WALTON & WALTON
1407 TEXAS ST. SUITE 1104
FORT WORTH, TEXAS 76102
(817) 732-1530
(817) 732-4130 FAX

SPAPAWS
PET HOTEL & SHOPS
FORT WORTH, TEXAS



FOR
REFERENCE
ONLY
FIELD VERIFY
SHEET

DECEMBER 2006

251 CARROLL STREET
LOTS 1, 2, & 3
BLOCK 13
WEISENBERGER ADDITION
VOLUME 388-A, PG 120
TARRANT COUNTY

CARROLL STREET

WEISENBERGER

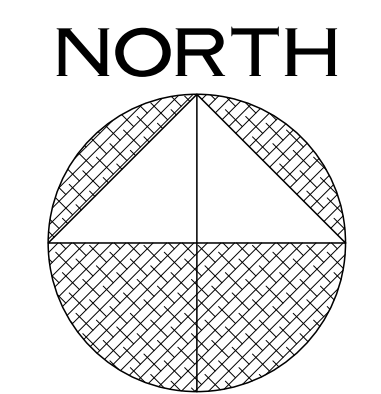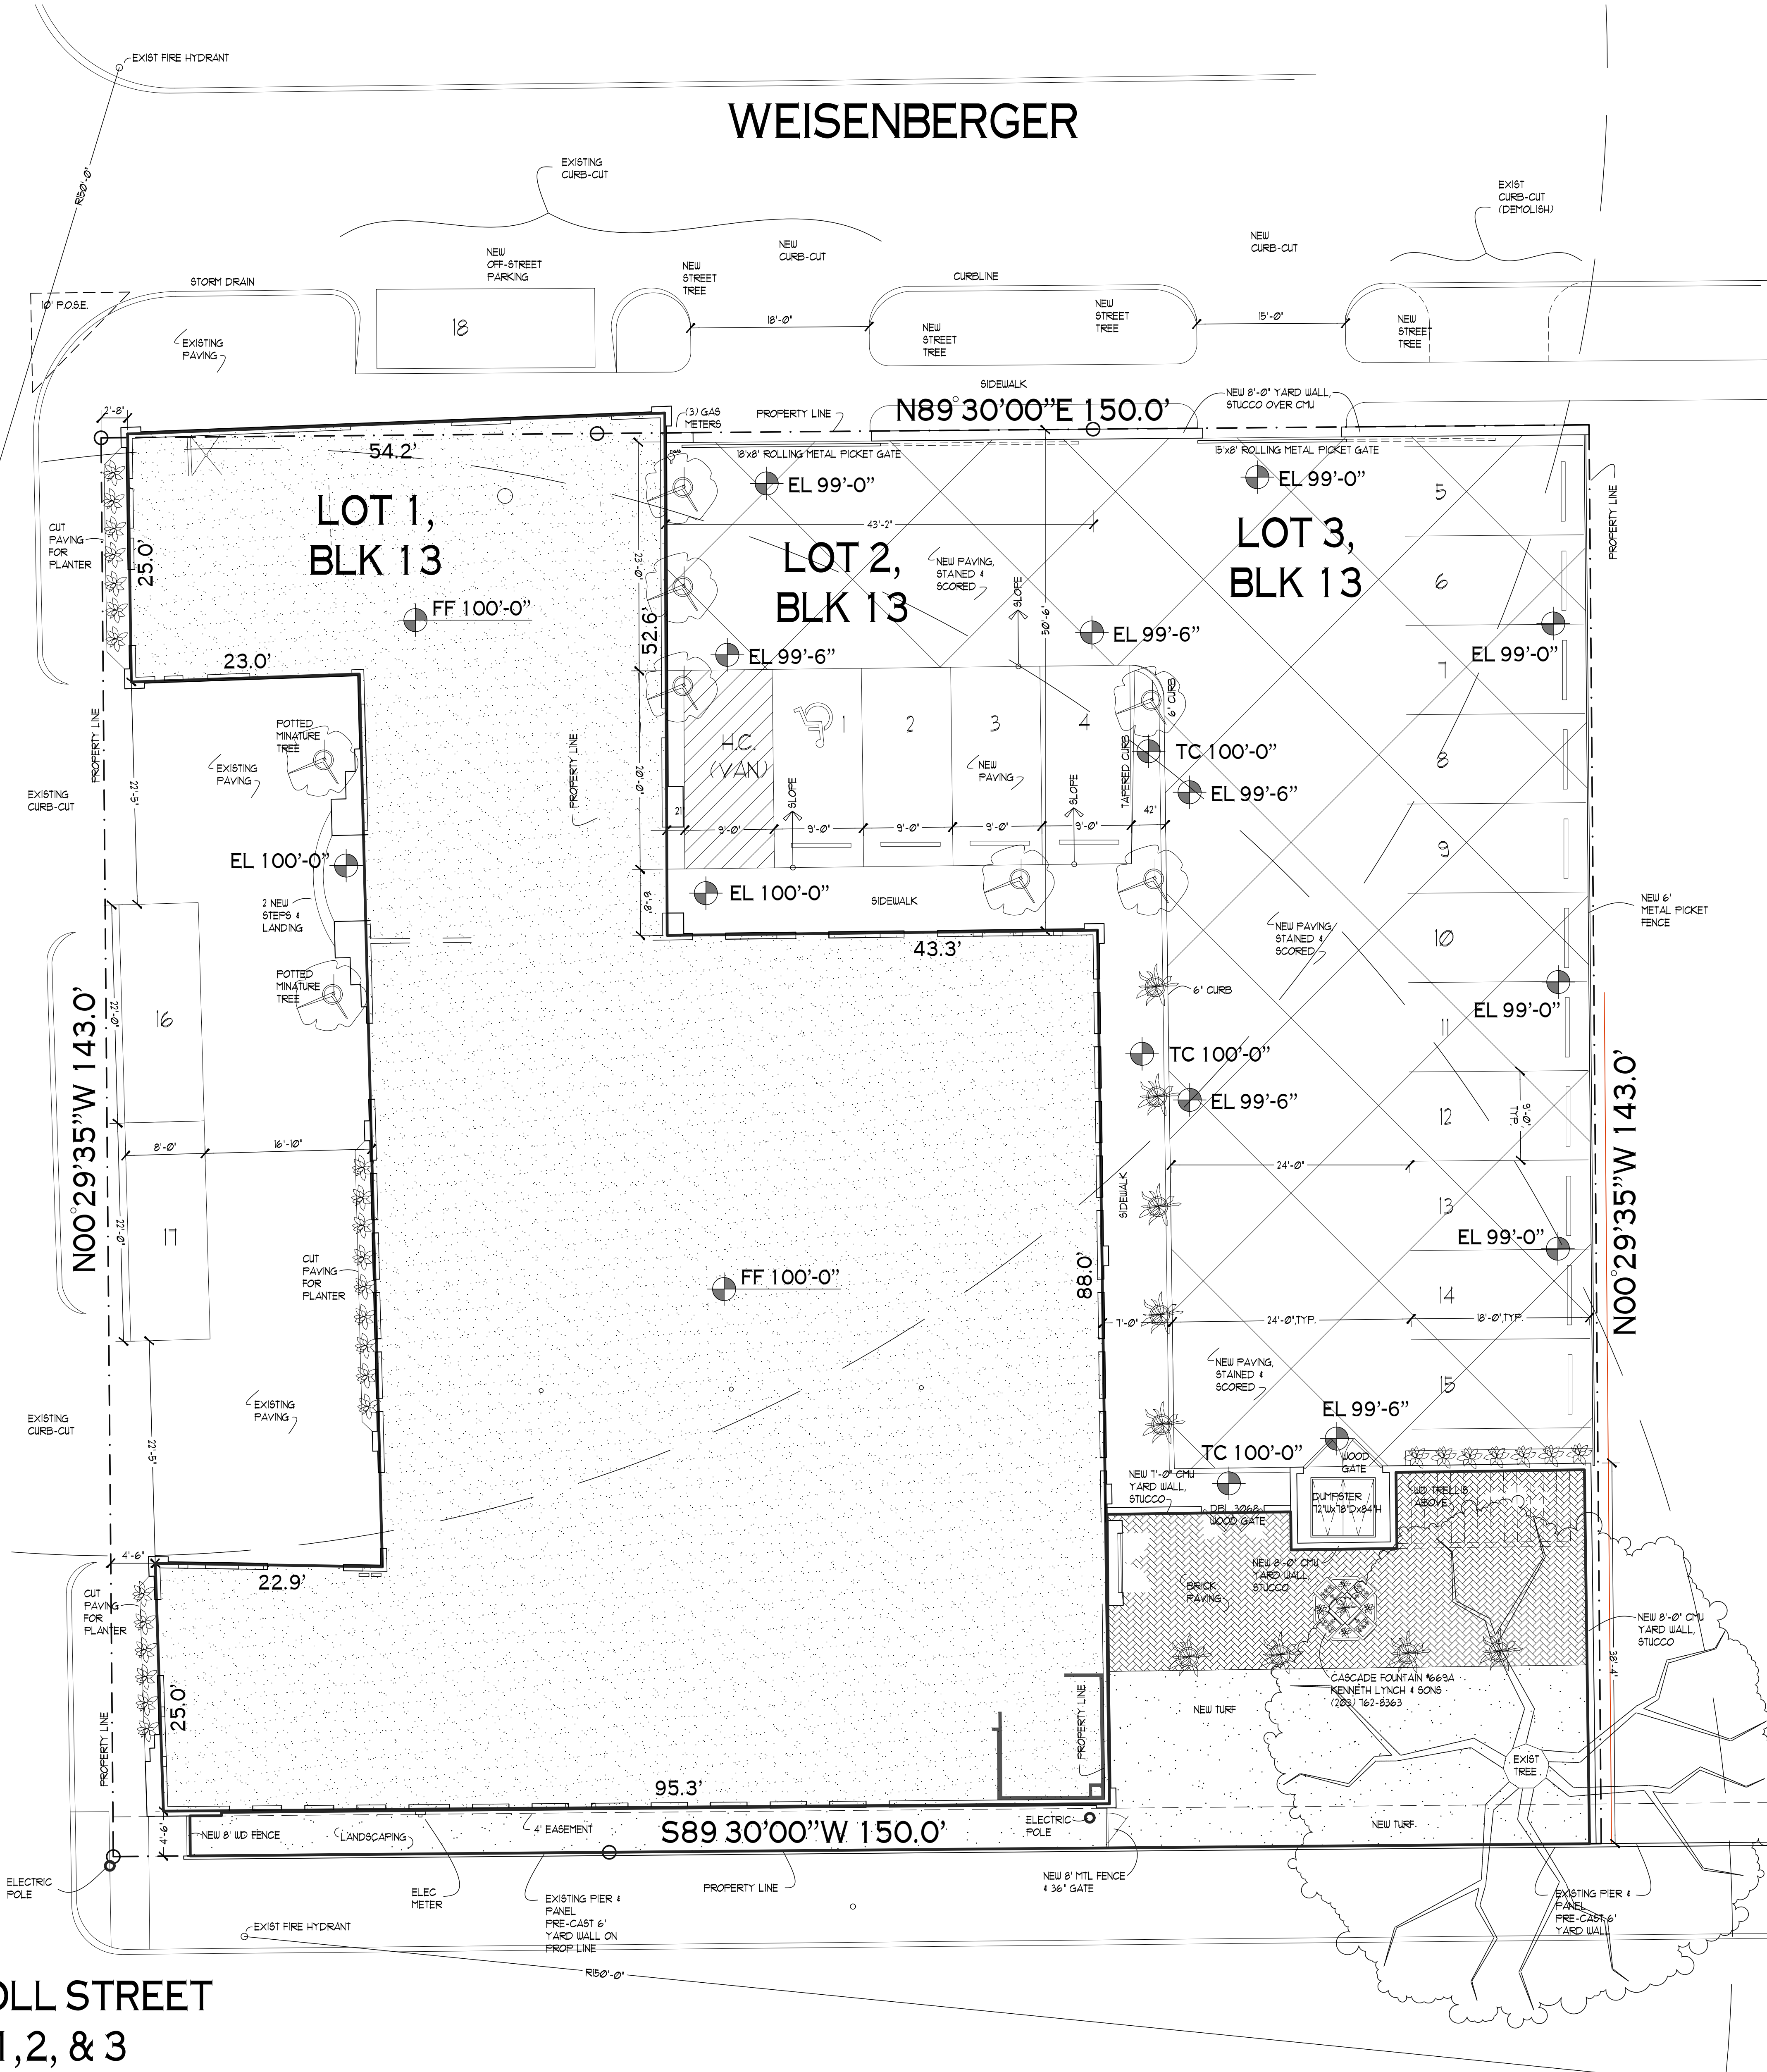

1 SITE PLAN
SCALE: 1/8" = 1'-0"