

LEGEND			
EXISTING WALLS	NEW WALLS	NEW RELOCATED DOOR	LOW DEMO



ISSUE DATES	
08-30-2023	ISSUE FOR REVIEW

**THE PRESERVE**  
 2050 NORTH LOOP WEST, HOUSTON, TX 77018  
 SUITE 50223

PROJECT:	THE PRESERVE
PLLOT SCALE:	1/8" = 1'-0"
CHECKED BY:	WM
FILE NAME:	THE PRESERVE
DRAWN BY:	WM

SHEET TITLE  
**EXISTING PLAN**

SHEET NUMBER  
**EX-1**

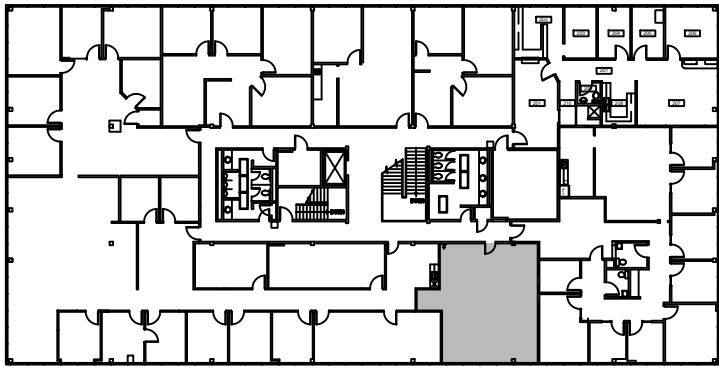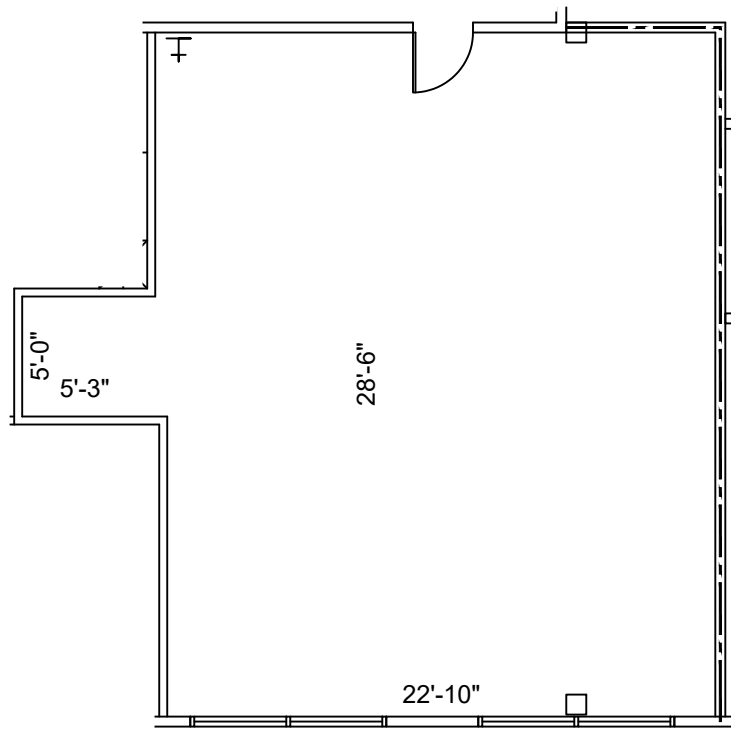

2nd FLOOR  
 KEY PLAN

**SUITE 50223**  
**834 NRA**

**1 FLOOR PLAN**  
 SCALE: 1/8" = 1'-0"

FLOOR PLANS MAY NOT BE TO SCALE AND MAY NOT REFLECT EXISTING CONDITIONS AND SHALL NOT BE RELIED UPON AS SUCH THESE DRAWINGS ARE DESIGN INTENT AND ARE AN EXHIBIT TO THE LEASE