




JOB NO. : 1034
SCALE : AS NOTED
DRAWN BY : S.J.K./BCW
DATE :
REVISIONS :

SHEET :

A1.0
FLOOR PLAN

OF : 11

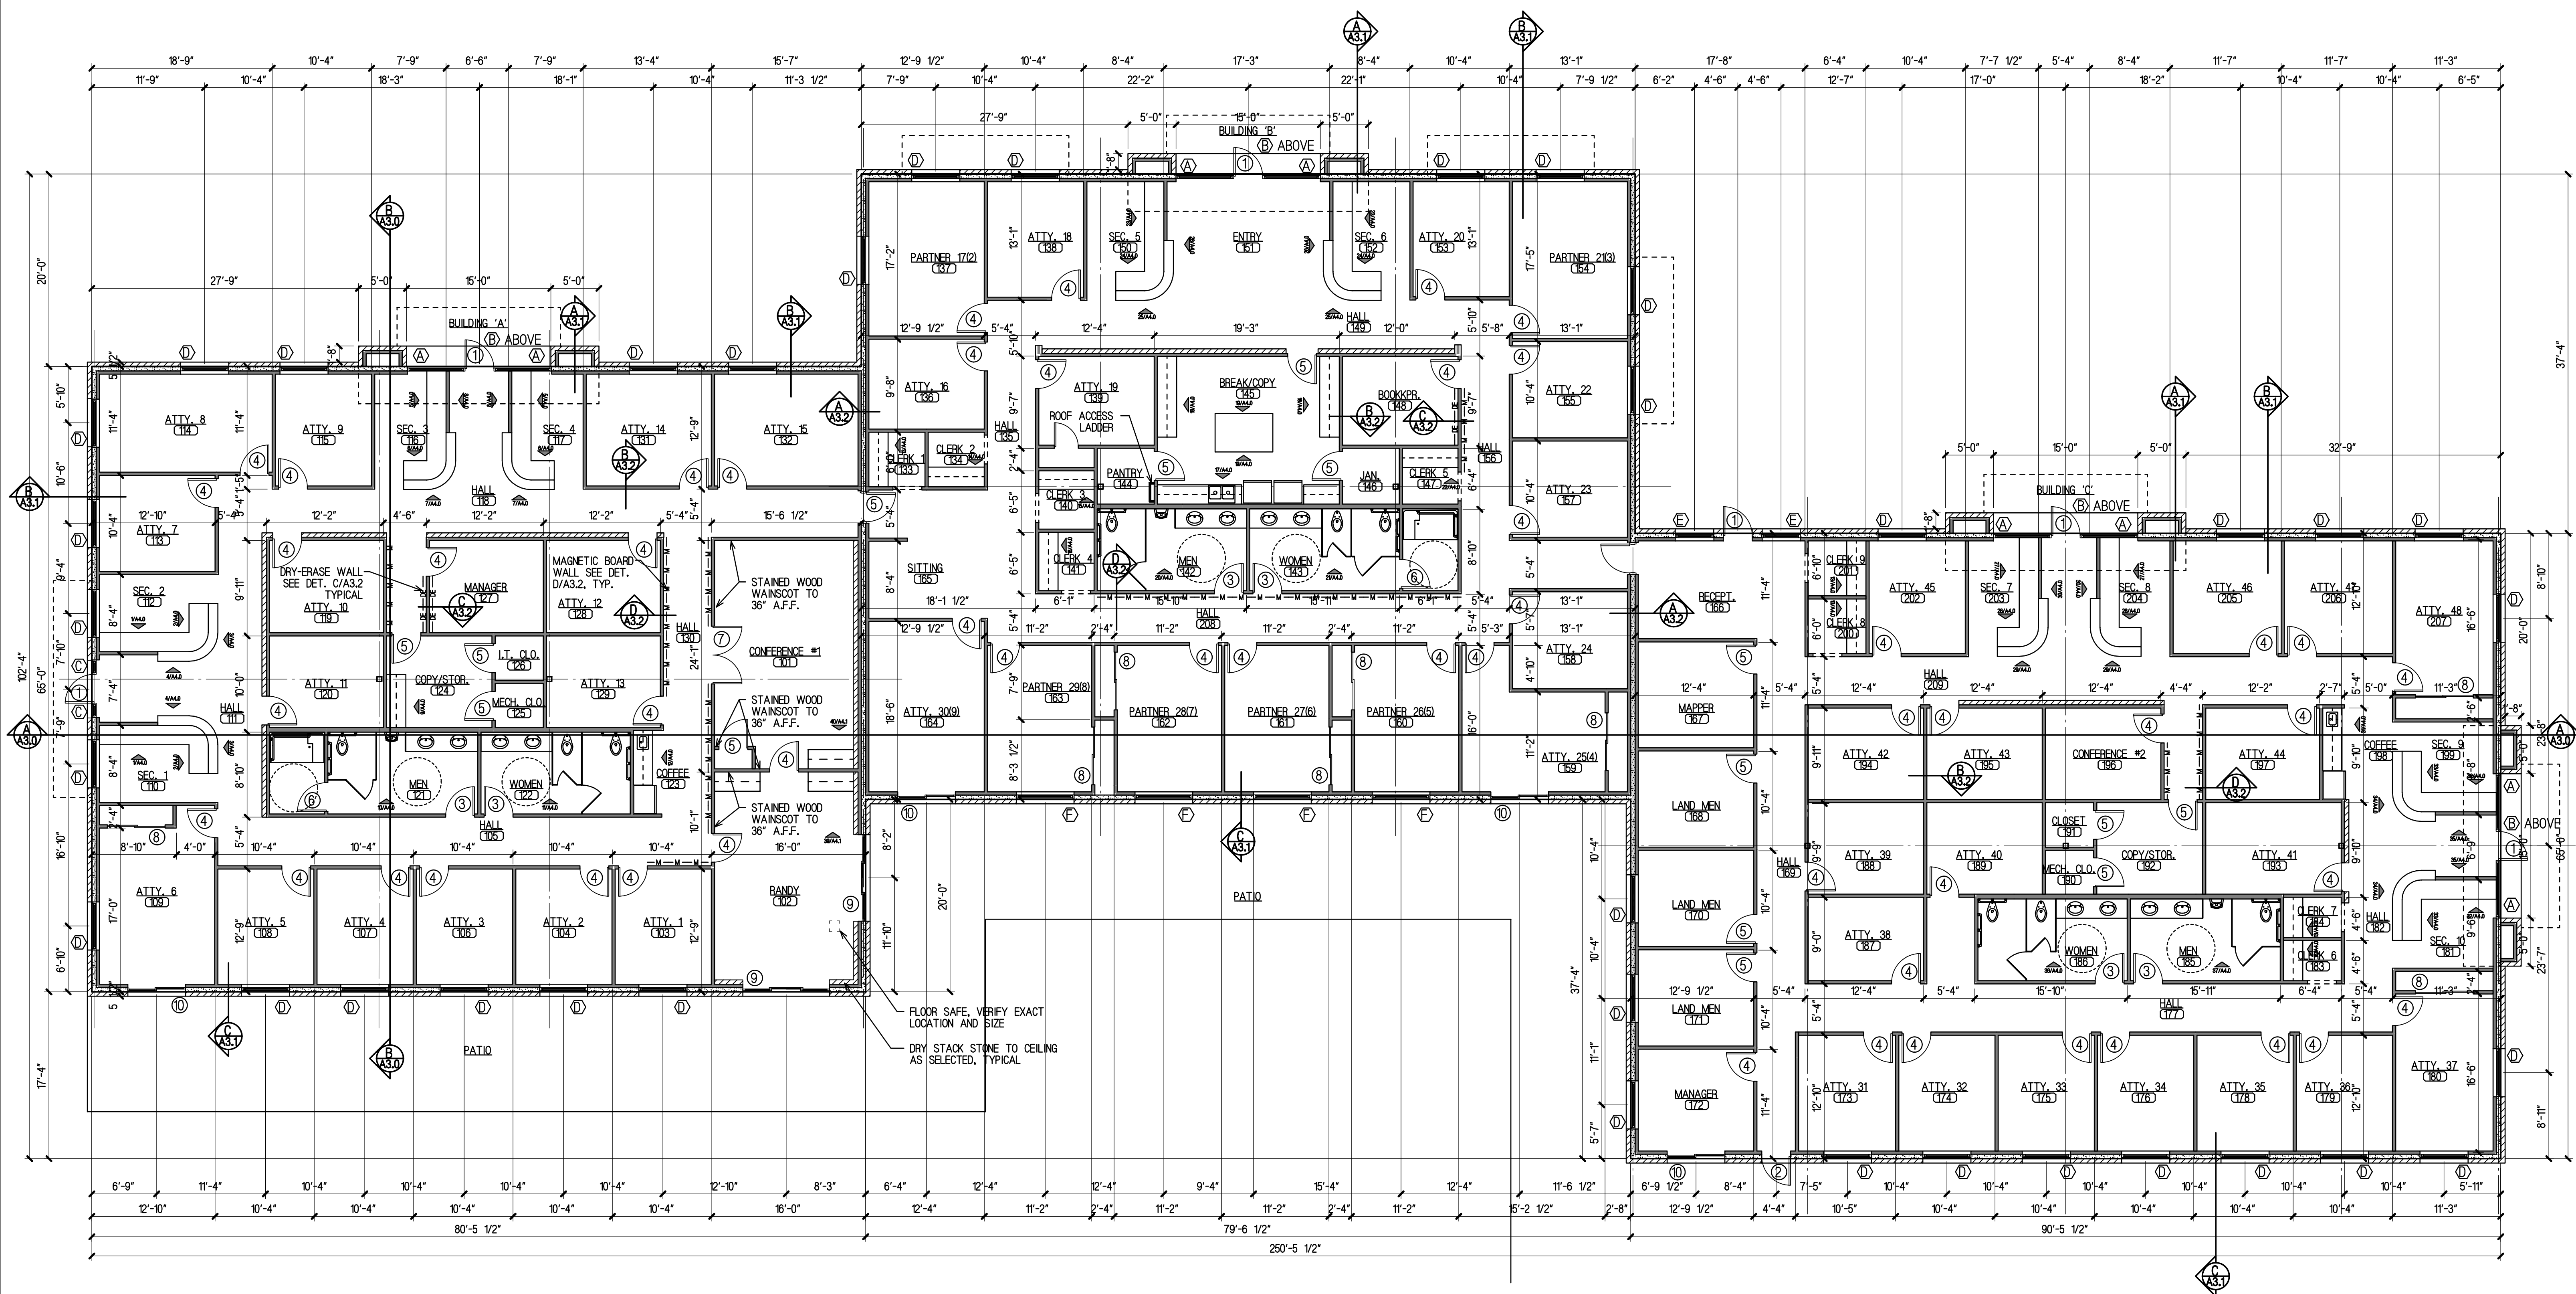

FLOOR PLAN
SCALE: 1/8" = 1'-0"