


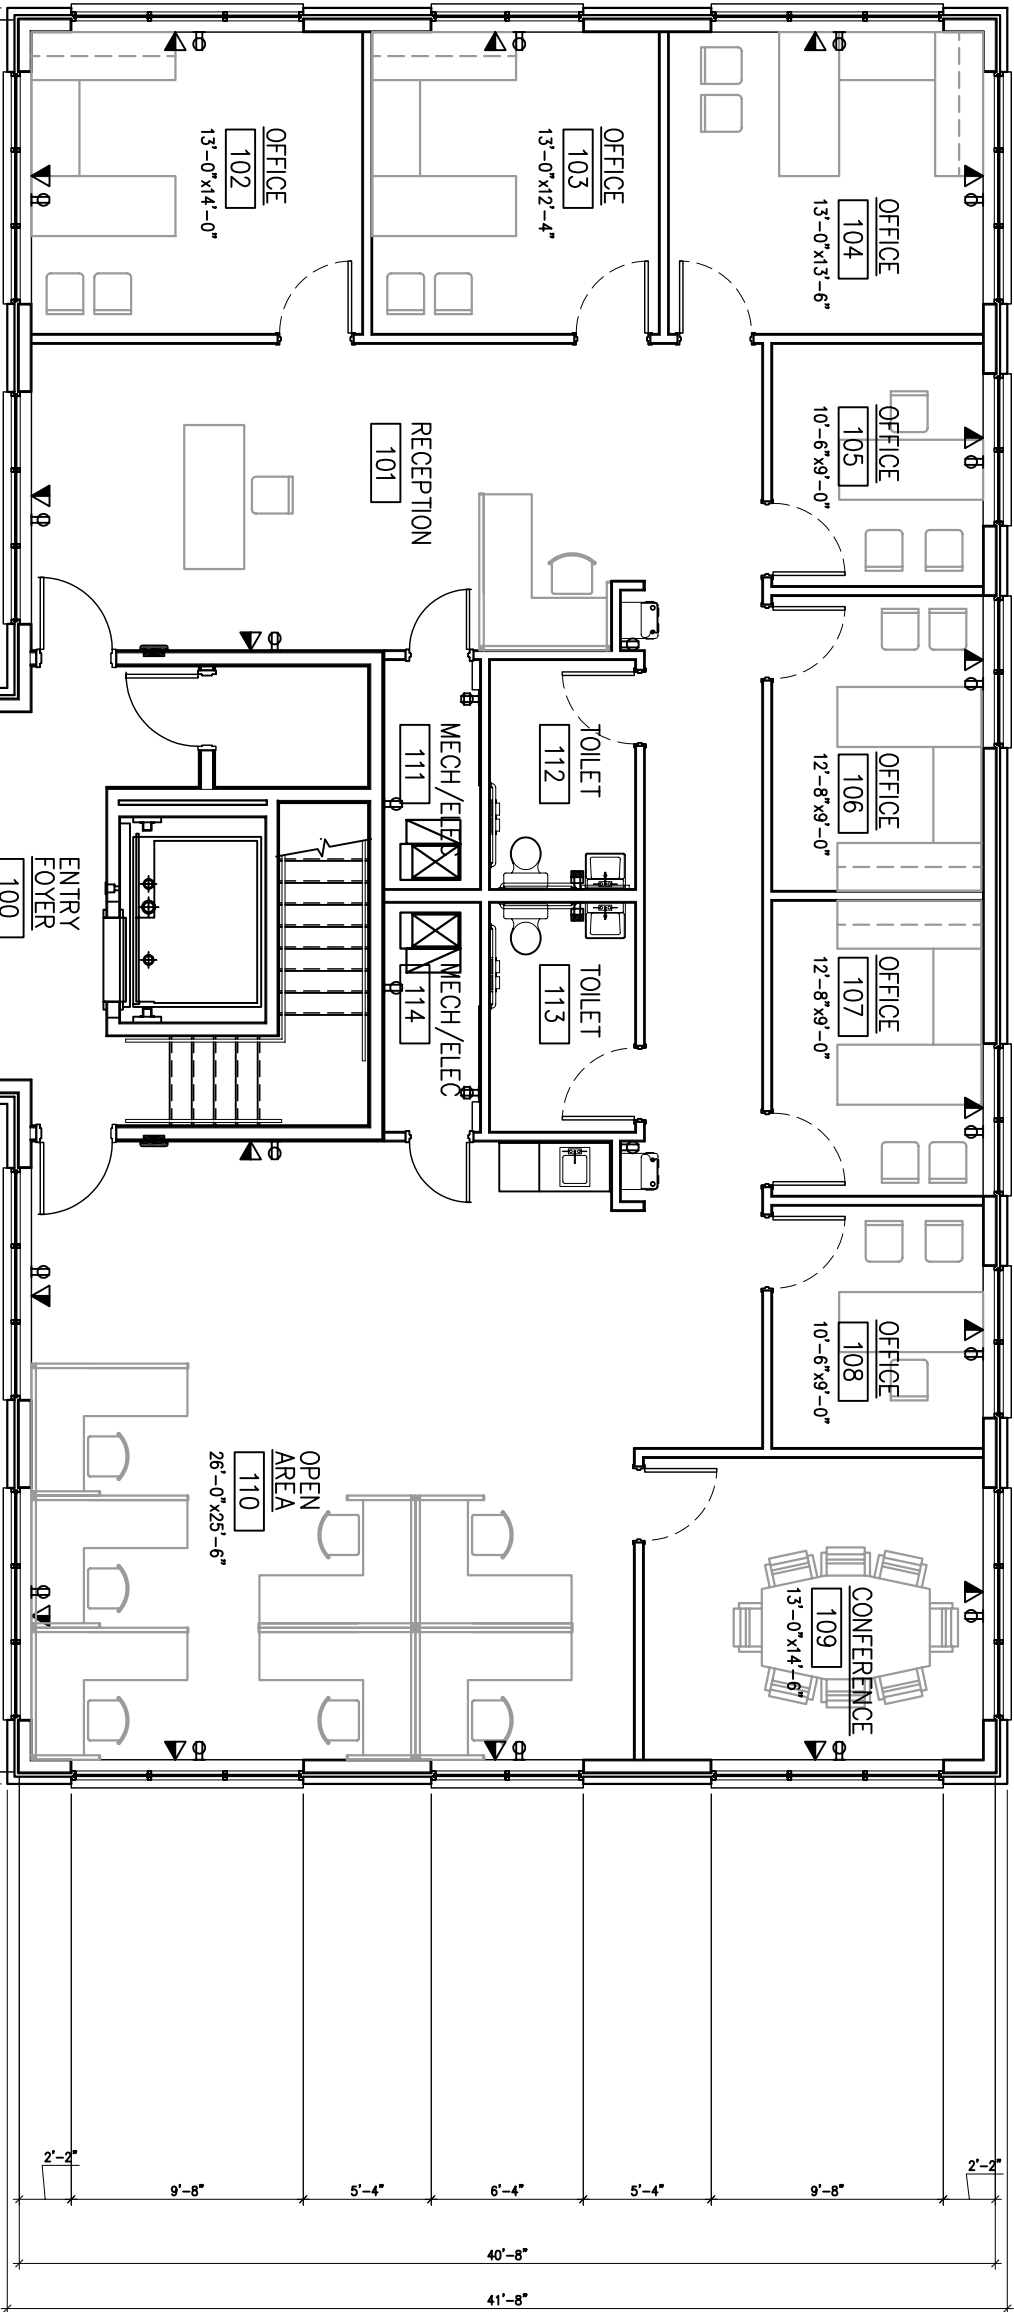


TYPICAL FLOOR PLAN

SCALE: 1/8" = 1'-0"

Typical Floor Plan

Satellite Park
First Floor

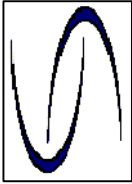

CRESCENT DEVELOPMENT, INC.

INTERIORS | ARCHITECTURE | PLANNING

3455 PEACHTREE INDUSTRIAL BLVD.
SUITE 305-146
DULUTH, GEORGIA 30096
VOICE 770.622.6441
FAX 770.622.0642