


NOTE:
- ALL ROOM DIMENSIONS ARE FROM THE OUT OF THE BRICK
ON THE EXTERIOR WALLS & FROM THE CENTERLINE OF THE WALL
ON THE INTERIOR WALLS.
- SEE SHEET #4 FOR SPECIFICATIONS ON ALL STANDARD MATERIAL

1ST LEVEL FLOOR PLAN

SCALE: 1/4" = 1'-0"

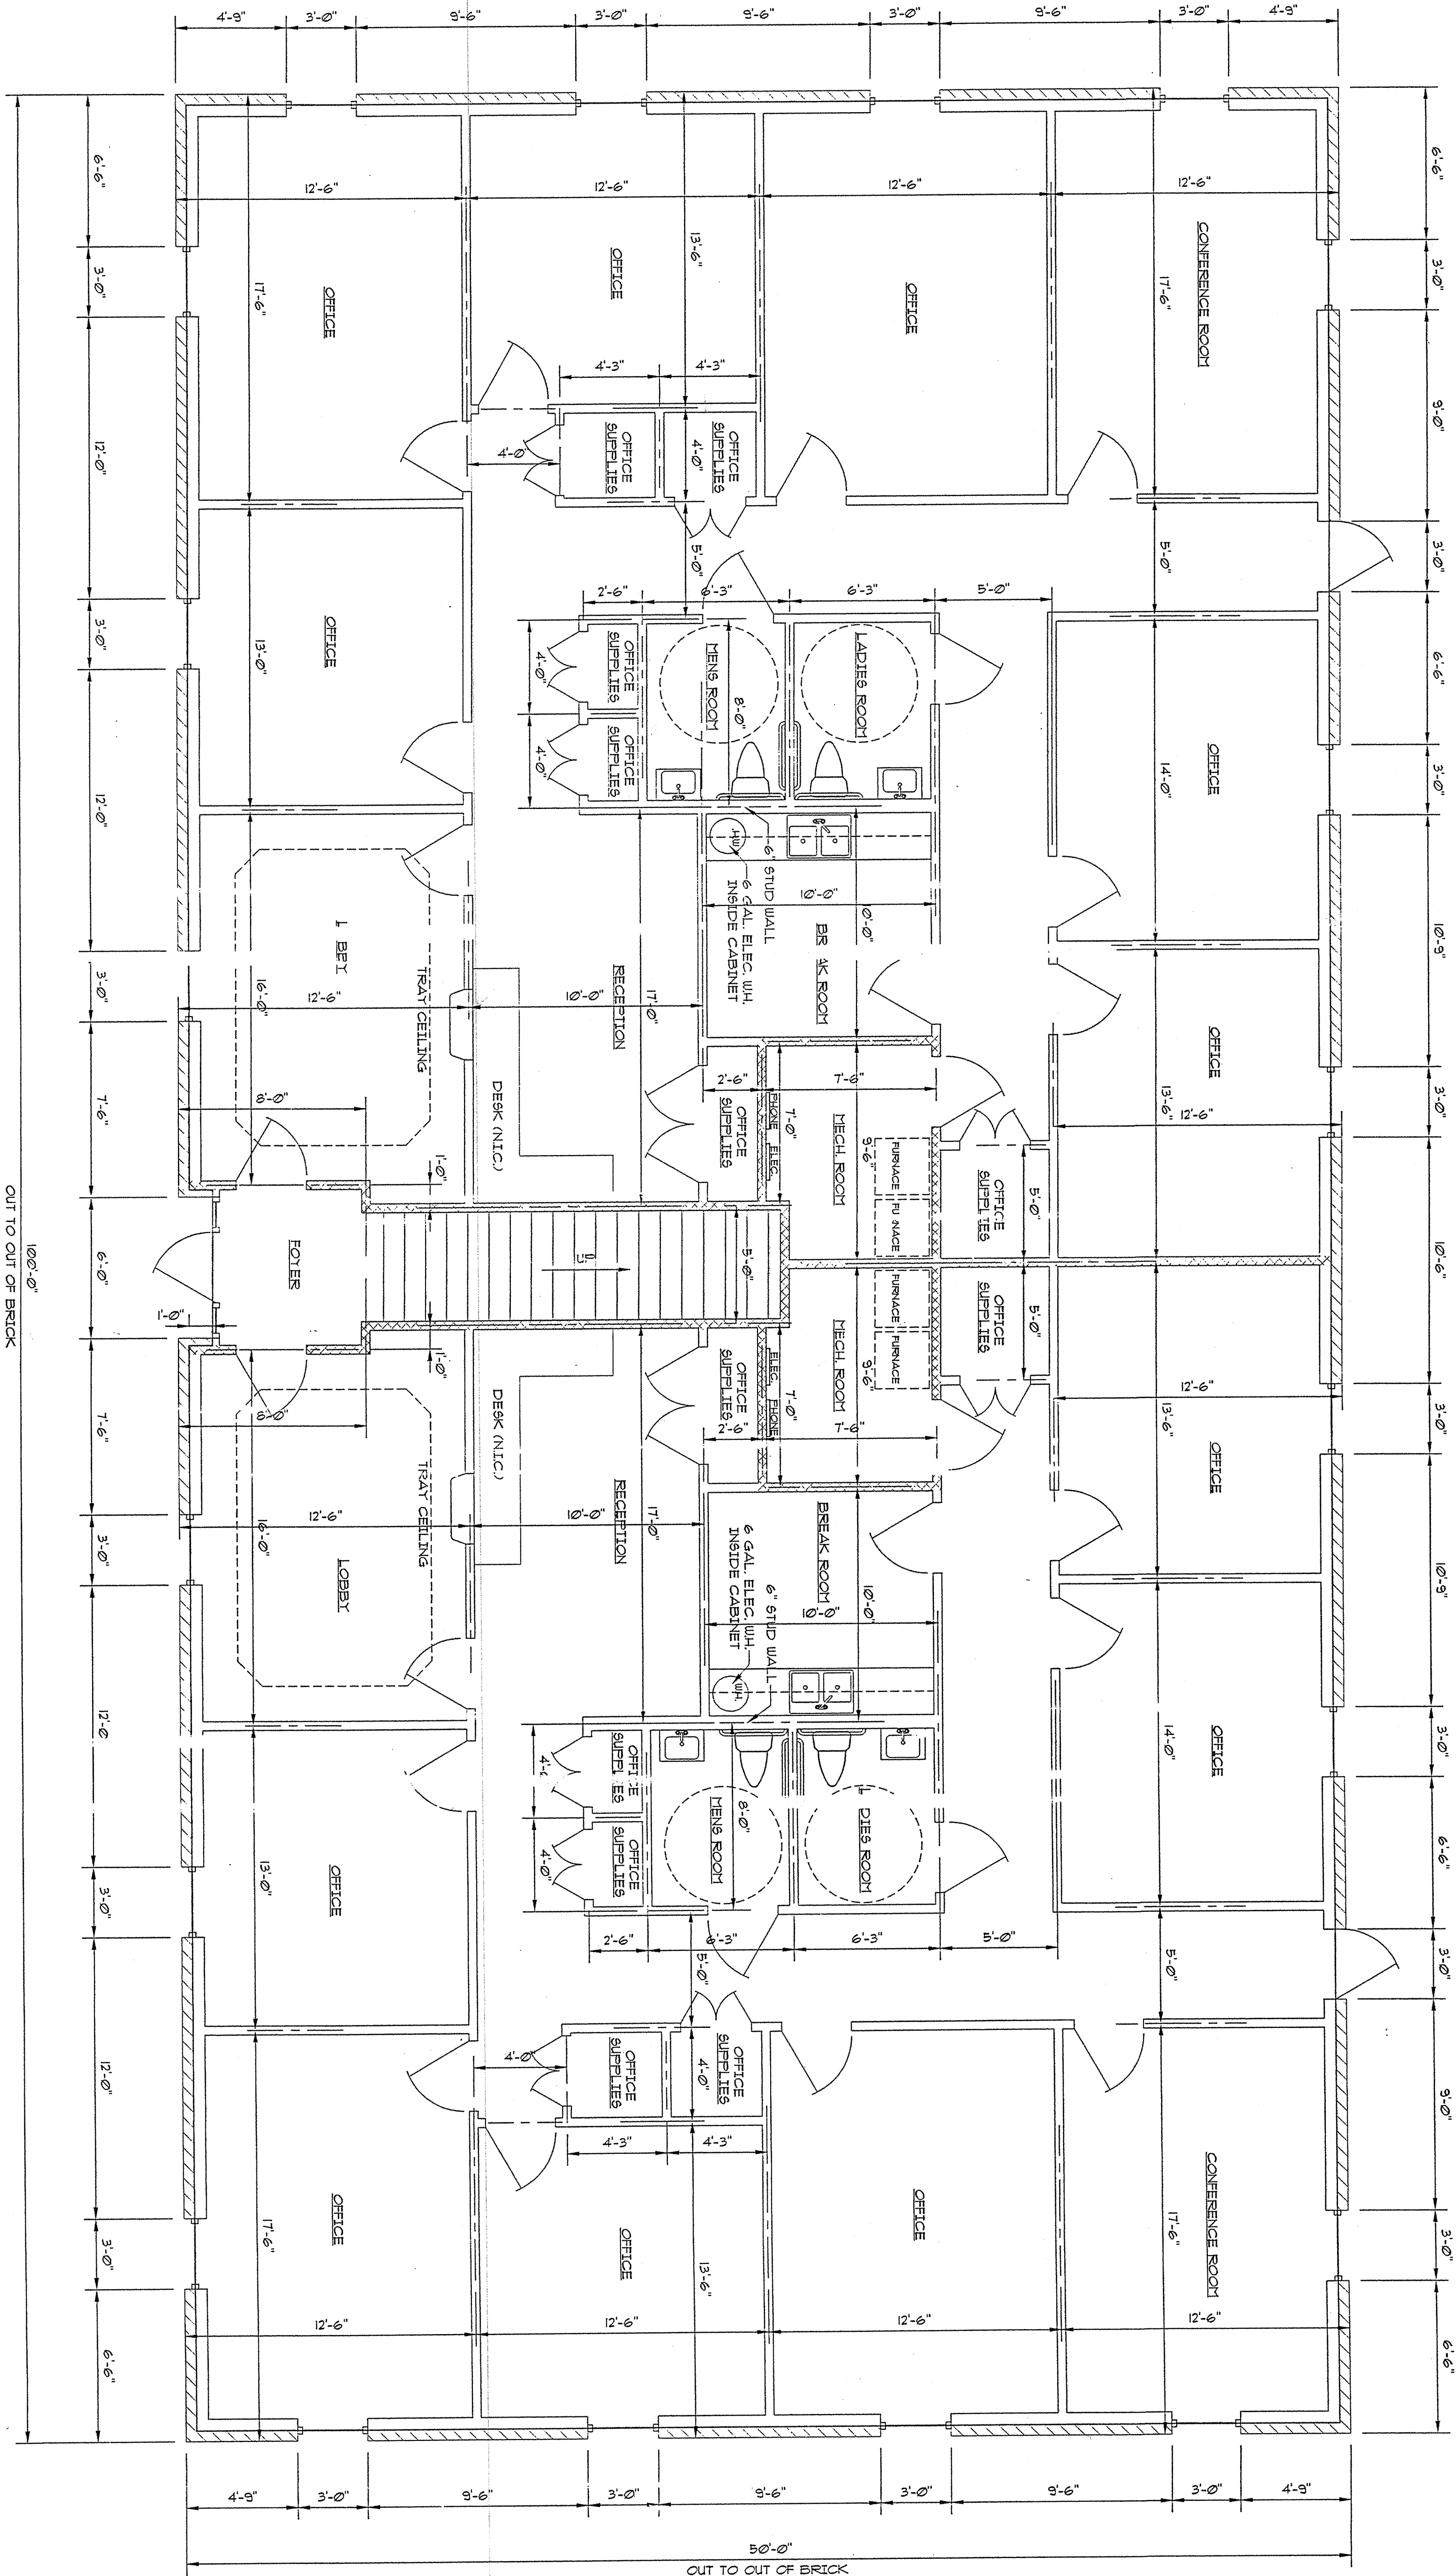

BRICK VENEER

1 HR. FIRE RATED WALL
SEE DESIGN V4008 OR V337

[Handwritten signature]


2246 WISTERIA PLACE
2326 WISTERIA DRIVE - SNELLVILLE, GEORGIA 30078

SCALE: 1/4"=1'-0" BLDG. #1
DATE: 1/3/00 APPROVED BY: TOBY SPARKS

1ST LEVEL FLOOR PLAN



SPARKS-GRIZZARD CONSTRUCTION, INC.

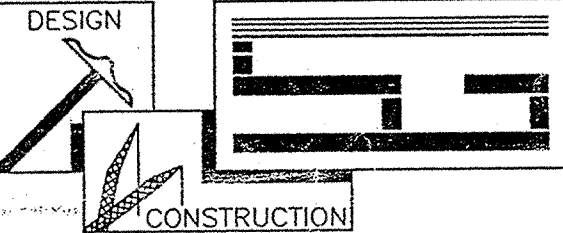

3190 LENORA CHURCH ROAD • SUITE 100 • SNELLVILLE, GEORGIA • 30039

REV	DATE	DESCRIPTION