




2ND FLOOR PLAN

1/8" = 1'-0" 2

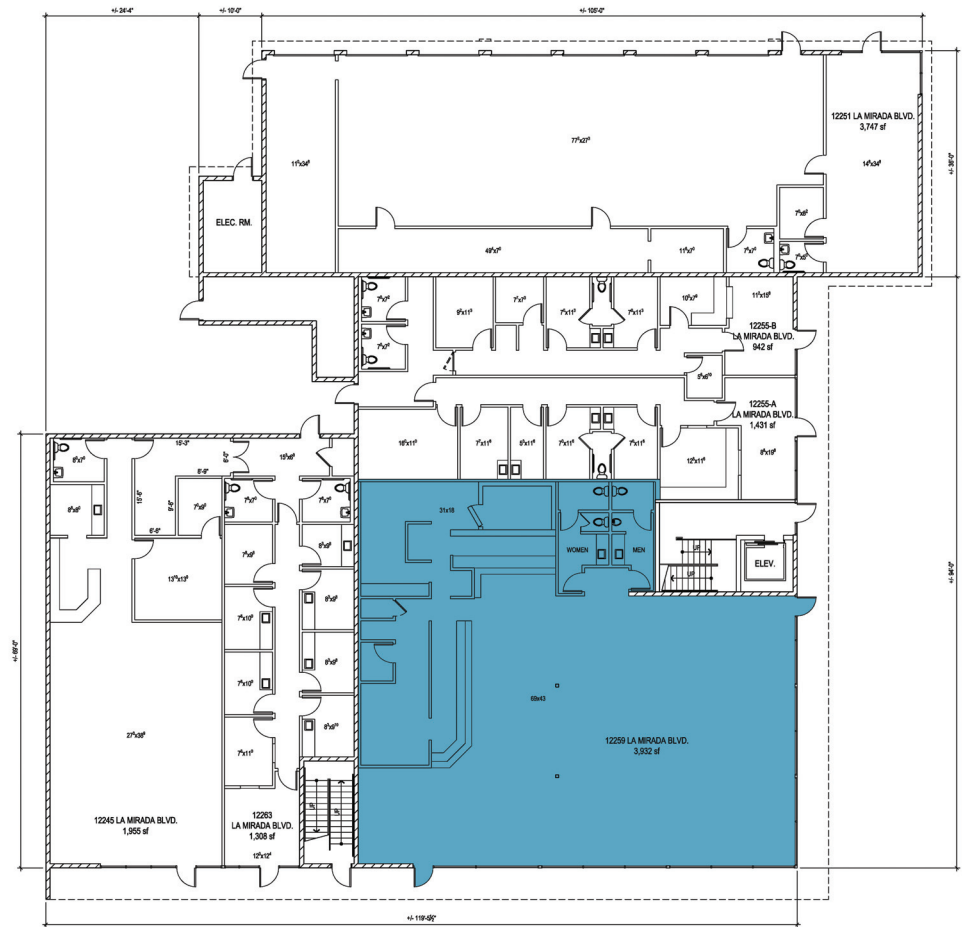

1ST FLOOR PLAN

1/8" = 1'-0" 1

RICH DEVELOPMENT
COMMERCIAL BUILDING
N.W.C. OF IMPERIAL HWY / LA MIRADA BLVD
LA MIRADA, CALIFORNIA

Chipman Architects
John E. Chipman C19854
1470 Jamboree Road
Suite 200
Newport Beach, CA 92660
(949) 759-1492 Fax (949) 759-0381
www.chipmanarchitects.com

This set of all other project documents and all ideas, concepts and designs incorporated herein are the intellectual property of Chipman Architects, Inc. and shall remain the property of Chipman Architects, Inc. and shall not be used, copied, reproduced, or otherwise disclosed in any form without the written consent of Chipman Architects, Inc. This set of documents is prepared for the use of the client and is not to be used for any other purpose without the written consent of Chipman Architects, Inc. This set of documents is not to be used for any other purpose without the written consent of Chipman Architects, Inc. This set of documents is not to be used for any other purpose without the written consent of Chipman Architects, Inc.



REVISION	DESCRIPTION	DATE	REVISION	DESCRIPTION	DATE

SHEET TITLE:
"MEASURED" FLOOR PLANS

JOB NAME: LA MIRADA
JOB NO.: 10002
DATE: 06/09/08
DRAWN BY: MWN
CHECKED BY: JEC
SHEET NO.:

A-1