


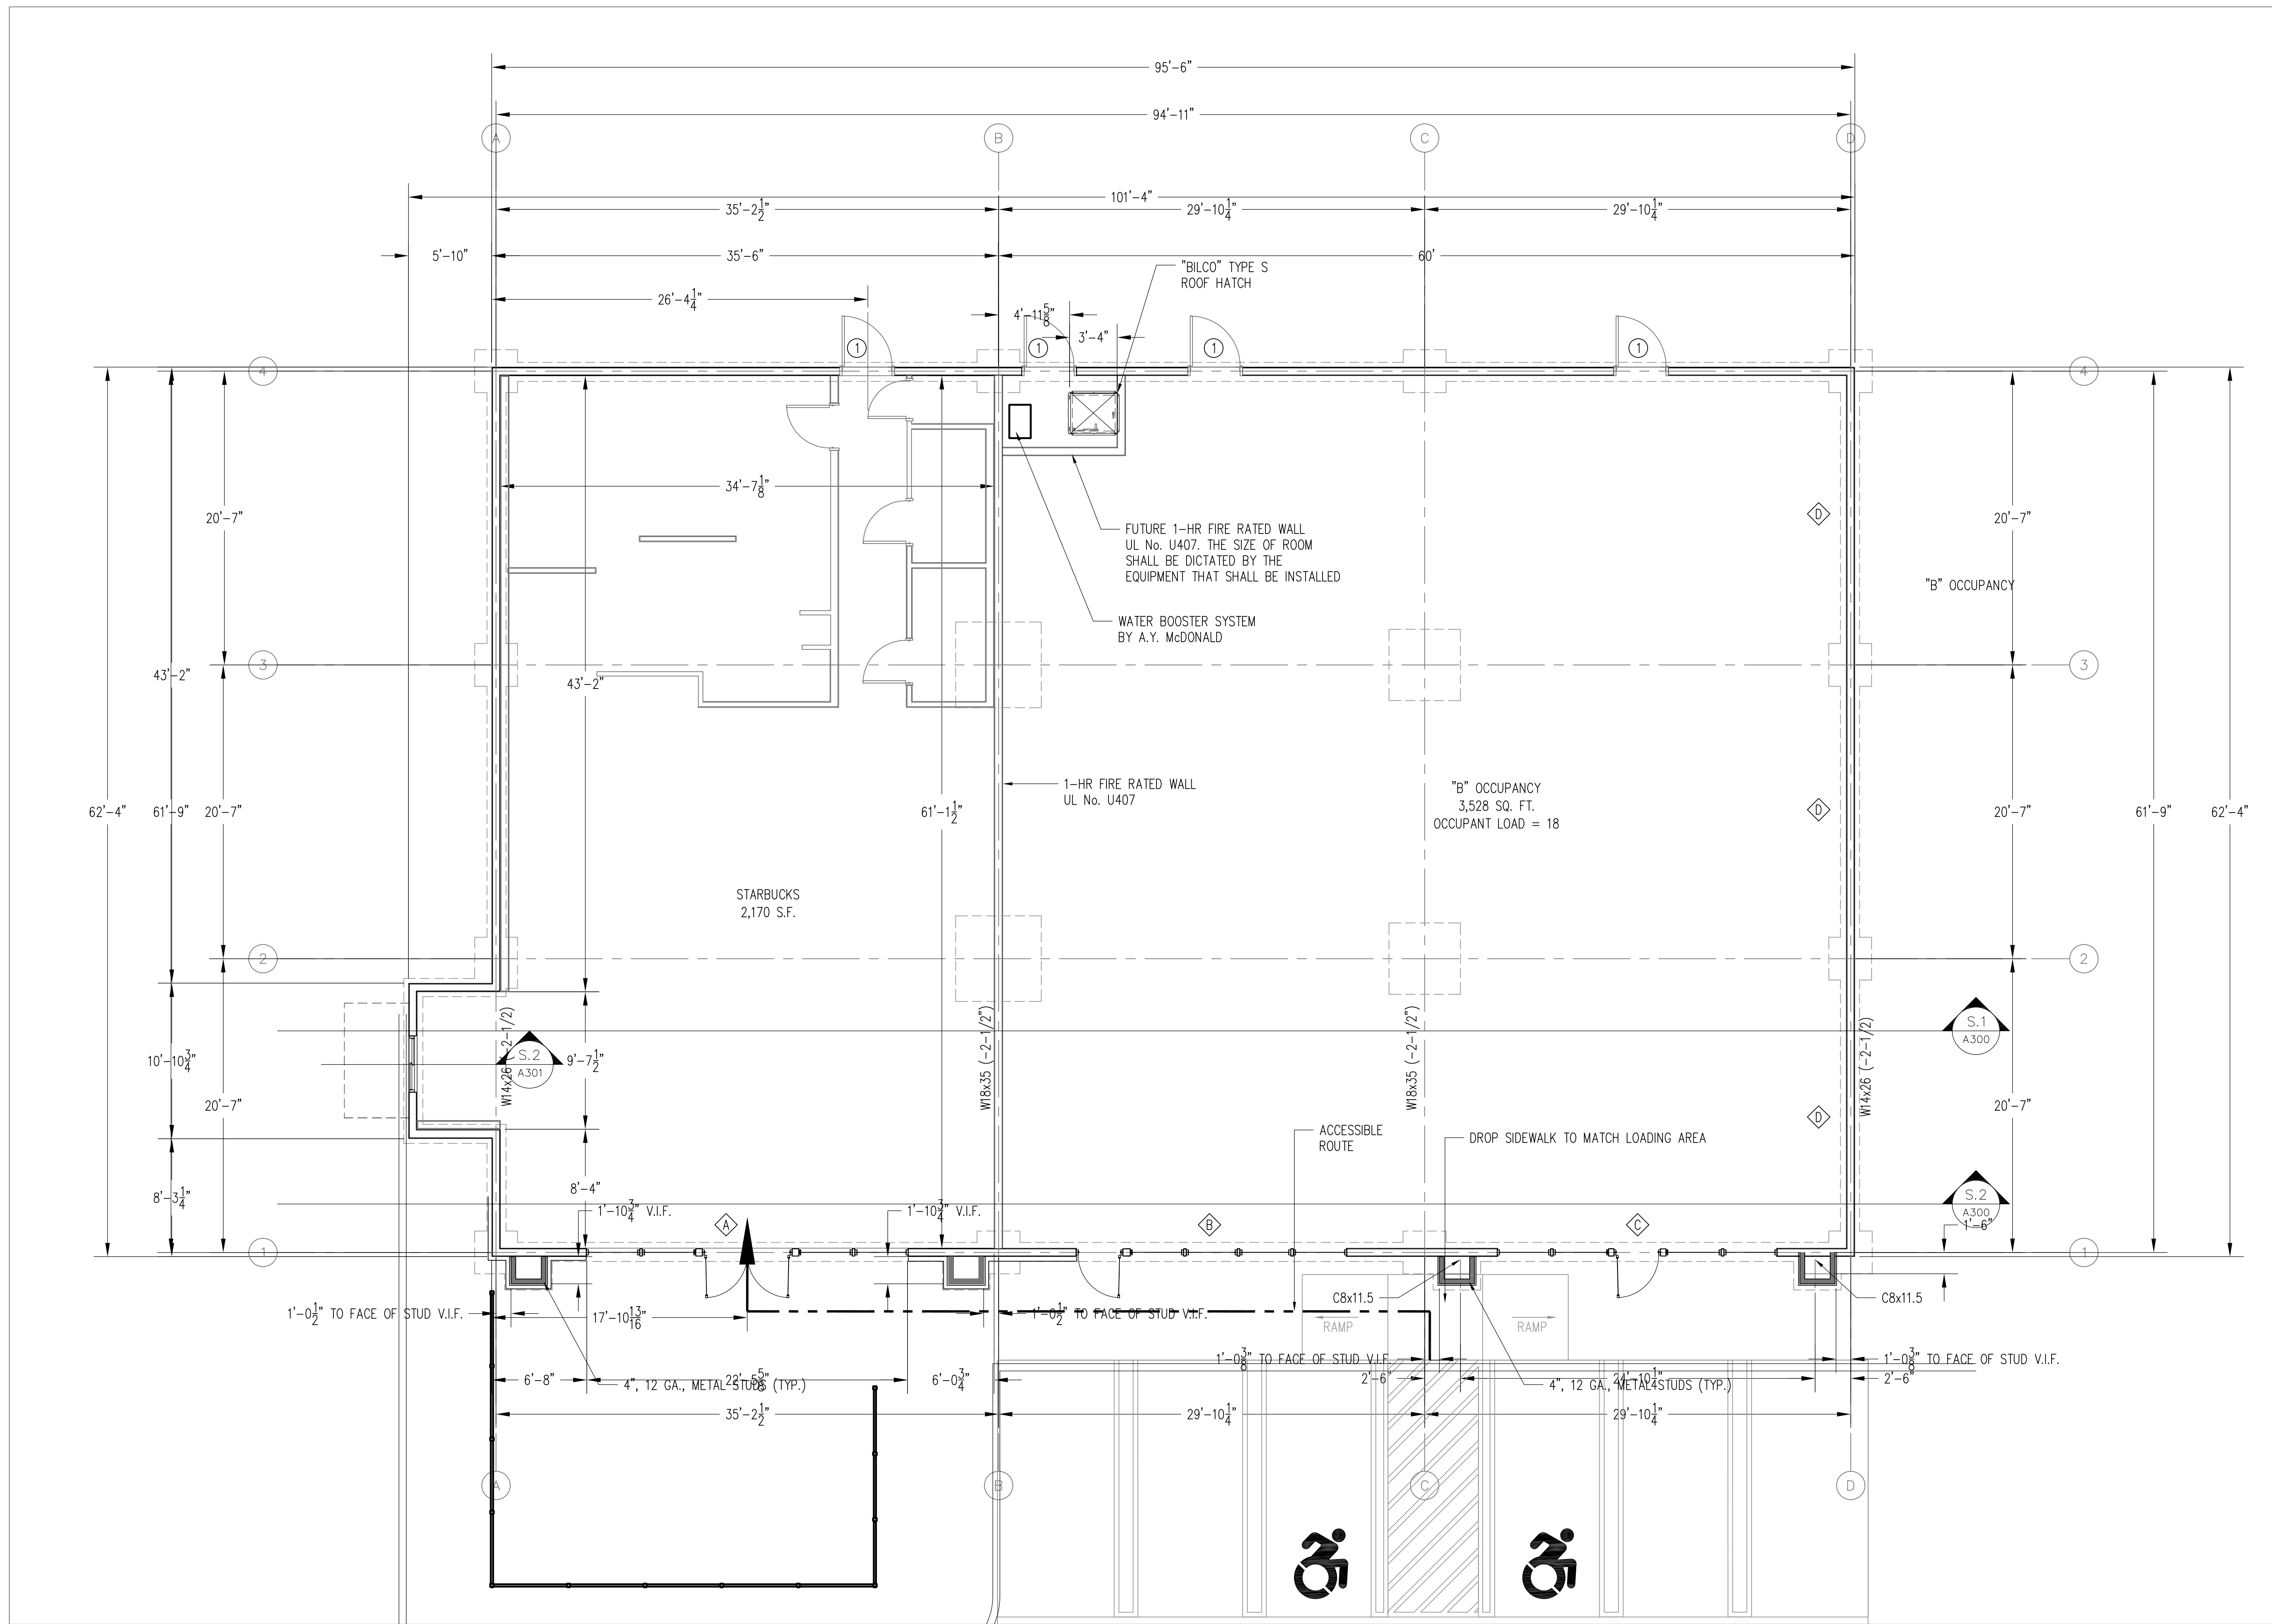

- ◆ STORE FRONT IDENTIFIER
① MAN DOOR

1 FLOOR PLAN
SCALE: 3/16" = 1'-0"

Mark A. Day, PE		
05-22-19		
06-27-18		
Project No.	Job No.	License No. 069646
M.A. DAY Engineering, PC		
Consulting Engineers		
3 Van Wyck Lane		
Suite 2		
Wappingers Falls, New York 12590		
(845)-223-3202		
PROJECT		
Banta Holdings		
Town of Wallkill Orange County, New York		
DRAWING		
Floor Plan		
SCALE	DRAWN BY	DRAWING NO.
3/16" = 1'-0"	MAD	A100
DATE	CHECKED BY	
11-15-17	MAD	