



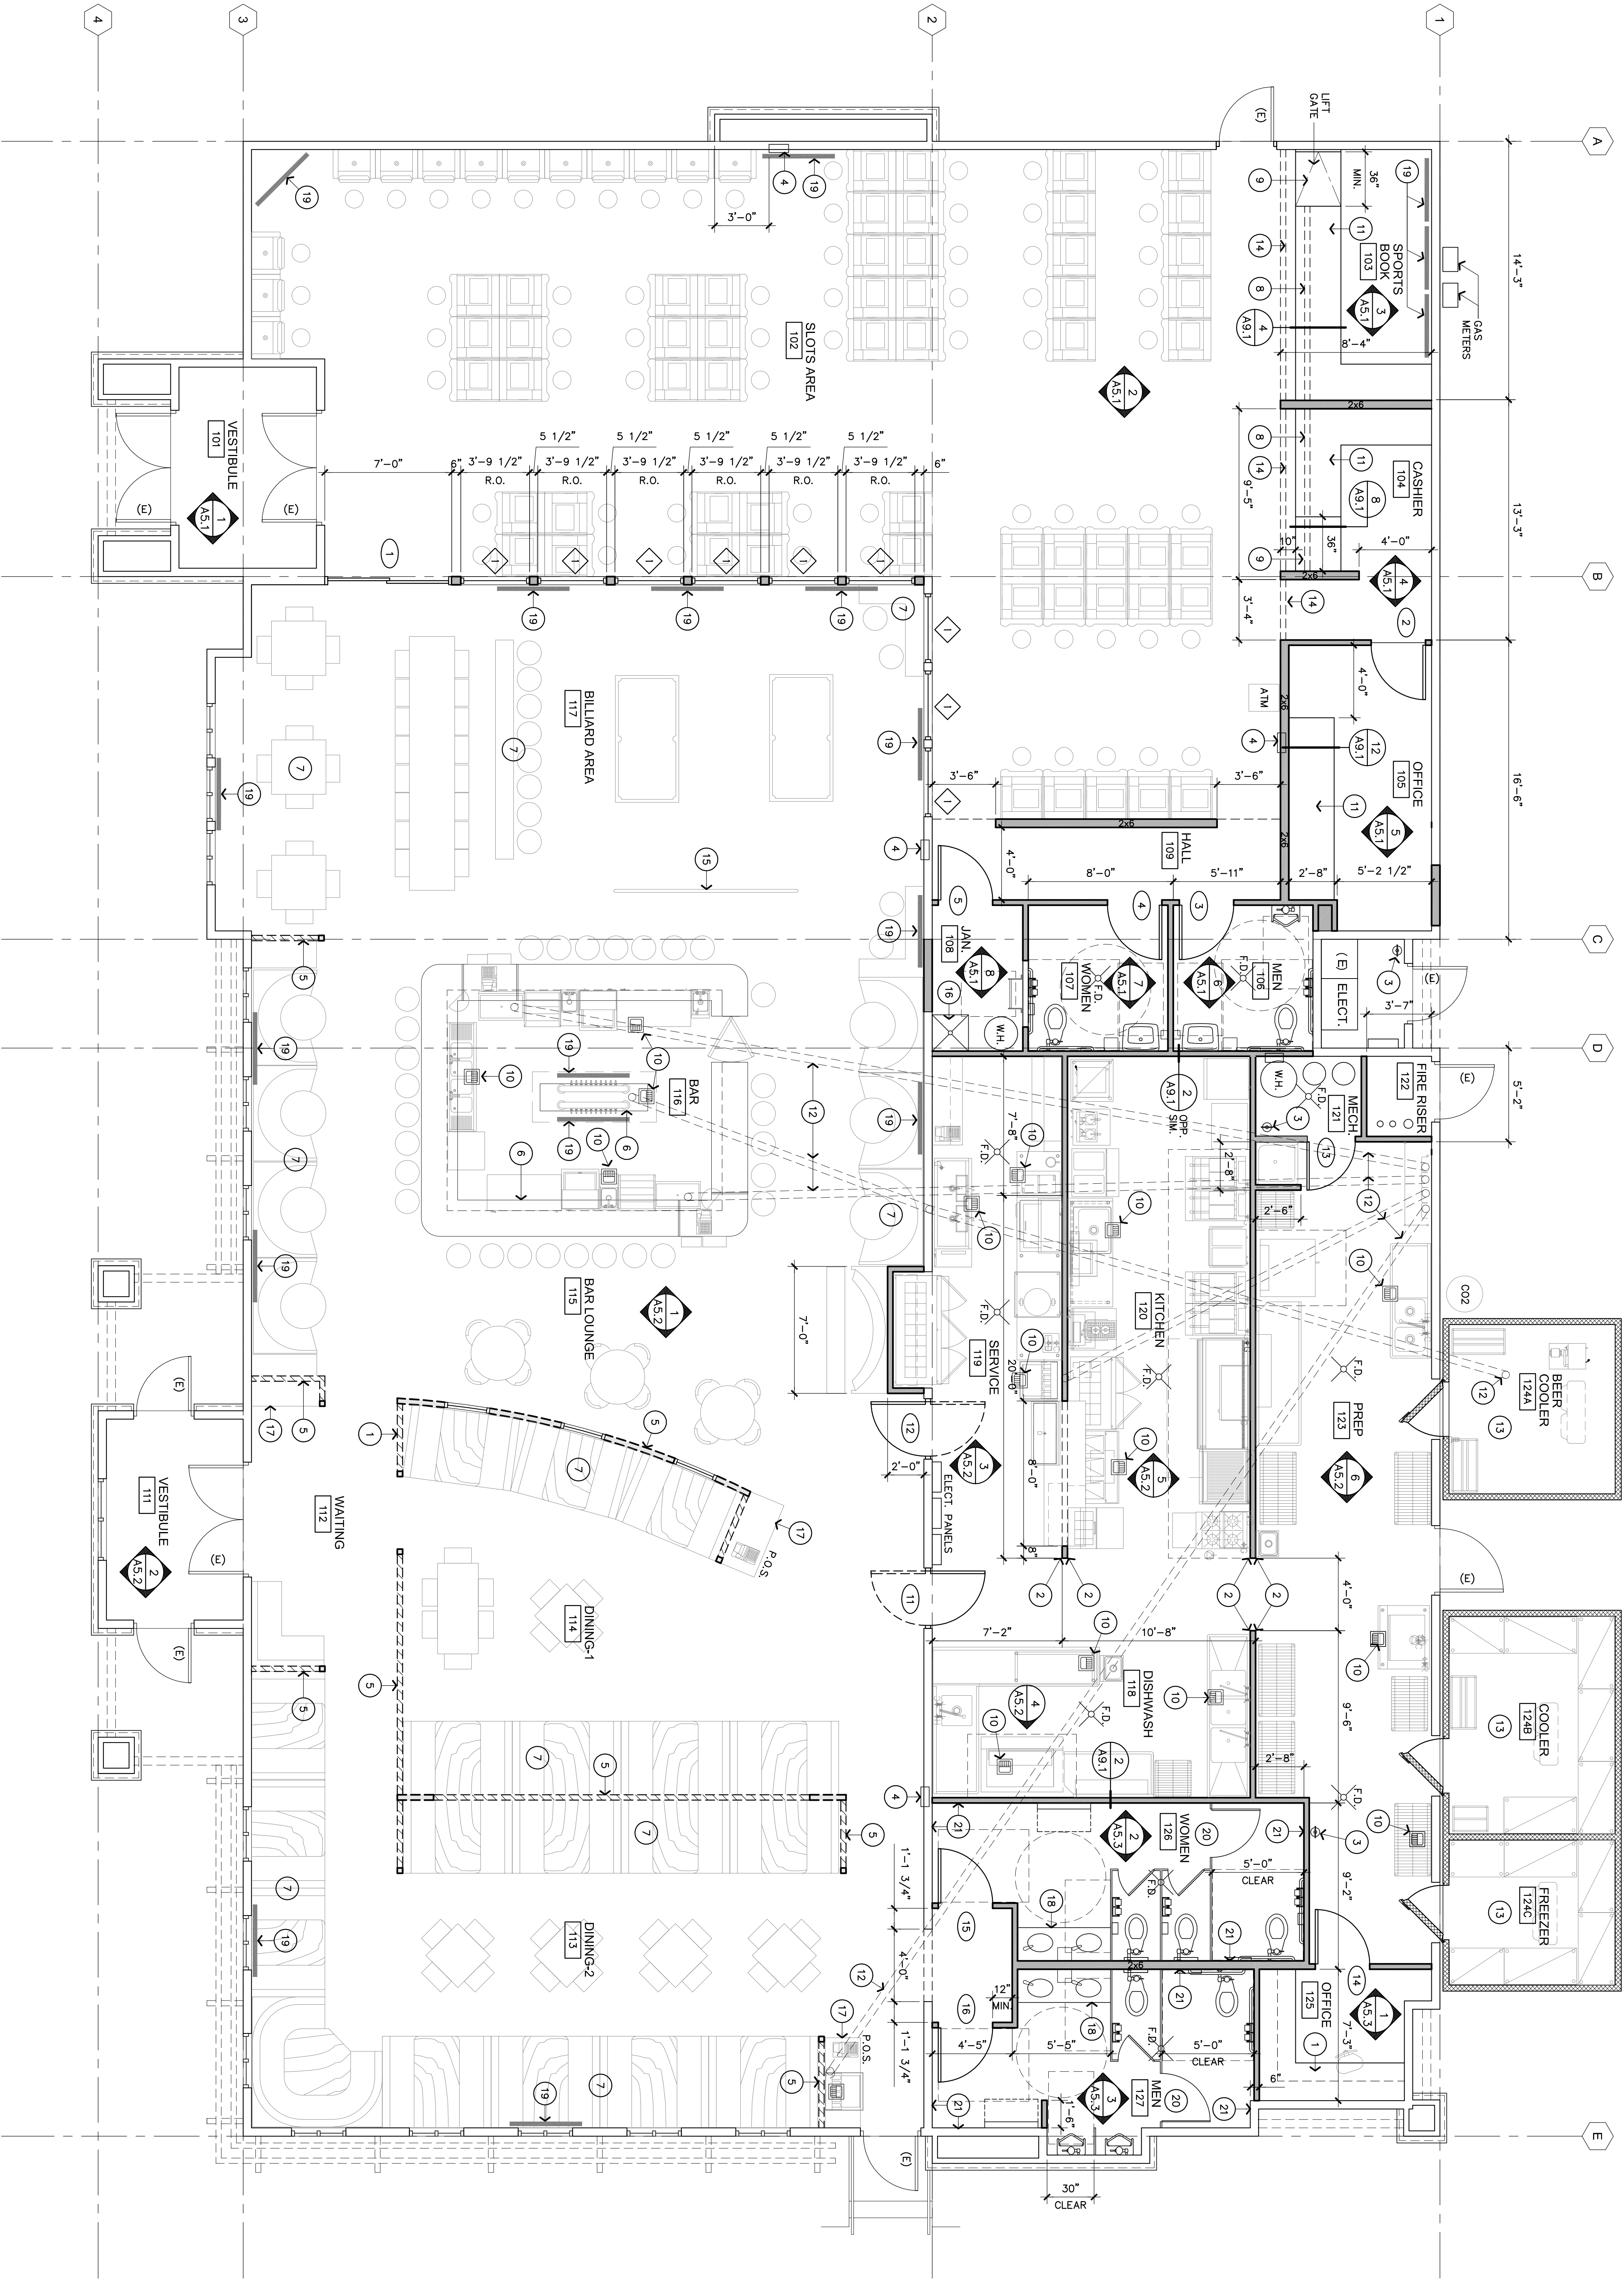

FLOOR PLAN
SCALE 1/4"=1'-0"

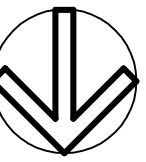

- WALL LEGEND**
- EXISTING FRAMED WALL
 - 2x4 WOOD STUD WALL
 - 2x6 WOOD STUD WALL
 - LOW PARTITION WALL (N.I.C.)
 - HIGH PARTITION WALL (N.I.C.)
 - COOLER / FREEZER WALL (N.I.C.)

- GENERAL NOTES**
1. CONTRACTOR SHALL VERIFY ALL WINDOW AND DOOR ROUGH OPENINGS. LOCATE ALL WINDOWS AND DOORS PER NOTED DIMENSIONS.
 2. PROVIDE SAFETY GLAZING IN HAZARDOUS LOCATIONS (i.e. RECEPTION, BAR, BATHROOMS, ENTRANCES, ETC.) PER IBC, SECTION 2406.
 3. PROVIDE FIREBLOCKING & GRAFT STOPS AT ALL WALLS, CAVITIES, VOIDS AND CONCEALED SPACES PER REQUIREMENTS SET FORTH IN IBC, SECTION 717.
 4. PROVIDE SOLID BLOCKING AND/OR BACKING FOR ALL WALL MOUNTED FIXTURES, EQUIPMENT AND ACCESSORIES
 5. DIMENSIONS ARE TO FACE OF STUDS - UNLESS NOTED OTHERWISE.
 6. PROVIDE ACOUSTICAL BATT INSULATION AT ALL RESTROOM WALLS.
 7. DETAILING, COLORS AND FINISHES TO MATCH WINGERS' PROTOTYPE.
 8. FOOD SERVICE EQUIPMENT INCLUDING WALK-IN COOLERS AND FREEZER SHALL BE TENANT FURNISHED AND CONTRACTOR INSTALLED.
 9. KITCHEN HOOD SHALL BE CONTRACTOR FURNISHED AND INSTALLED.
 10. COORDINATE FLOOR SINK EXACT LOCATIONS WITH FOOD SERVICE CONSULTANT AND/OR KITCHEN EQUIPMENT SUPPLIER.

FLOOR PLAN KEYNOTES

1. 30" H. x 30" D. PLASTIC LAMINATED COUNTERTOP - SEE DETAIL 12/A91
2. 2'-2"x4"x8" STAINLESS STEEL CORNER GUARD
3. FIRE EXTINGUISHER ON WALL BRACKET TO U.S. 4460BC EXTINGUISHER 10 LBS. 4A60BC EXTINGUISHER
4. RECESSED FIRE EXTINGUISHER CABINET
5. INTERIOR PARTITION WALLS (N.I.C.)
6. BAR CASEWORK/COUNTER - SEE GENERAL NOTE #7 FURNISHING (N.I.C.)
7. 2x4 STUD WALL BELOW COUNTER
8. 3/4" (MAX.) HIGH PLASTIC LAMINATED CASEWORK
9. FLOOR SINK - SEE GENERAL NOTE #10
10. 42" HIGH PLASTIC LAMINATED CASEWORK/COUNTER
11. 6" PVC SLEEVES BELOW SLAB
12. WALK-IN COOLER / FREEZER - SEE GENERAL NOTE #9
13. LINE OF HEAD WALL ABOVE
14. SECURITY RAIL (N.I.C.)
15. MOP SINK - SEE PLUMBING
16. SOLID SURFACE VANITY COUNTER TOP WITH SPLASHES - SEE DETAIL 16/A91
17. WALL MOUNTED TELEVISION
18. ACCESSIBLE COMPARTMENT DOORS SHALL COMPLY WITH ICC/ANSI A117.1-2003 SECT. 604.8.3
19. PORCELAIN TILE AT SHOWER FLOORS AND WALLS SHALL BE MONTICELLO SET 1, COMING FROM 10A A118.6 OR A118.7 AND ANSI 108.10 PORCELAIN TILE WALLS IN NON SHOWER AREAS SHALL COMPLY WITH 10A HANDBOOK METHOD M247-05.

NOTE:
REFER TO FOOD SERVICE CONSULTANT
DRAWINGS FOR EQUIPMENT AND SCHEDULES



REVISIONS

NO.	DATE	DESCRIPTION
1	06/21/13	FOR PERMIT
2		
3		
4		
5		
6		
7		
8		
9		
10		
11		
12		
13		
14		
15		
16		
17		
18		
19		
20		
21		