



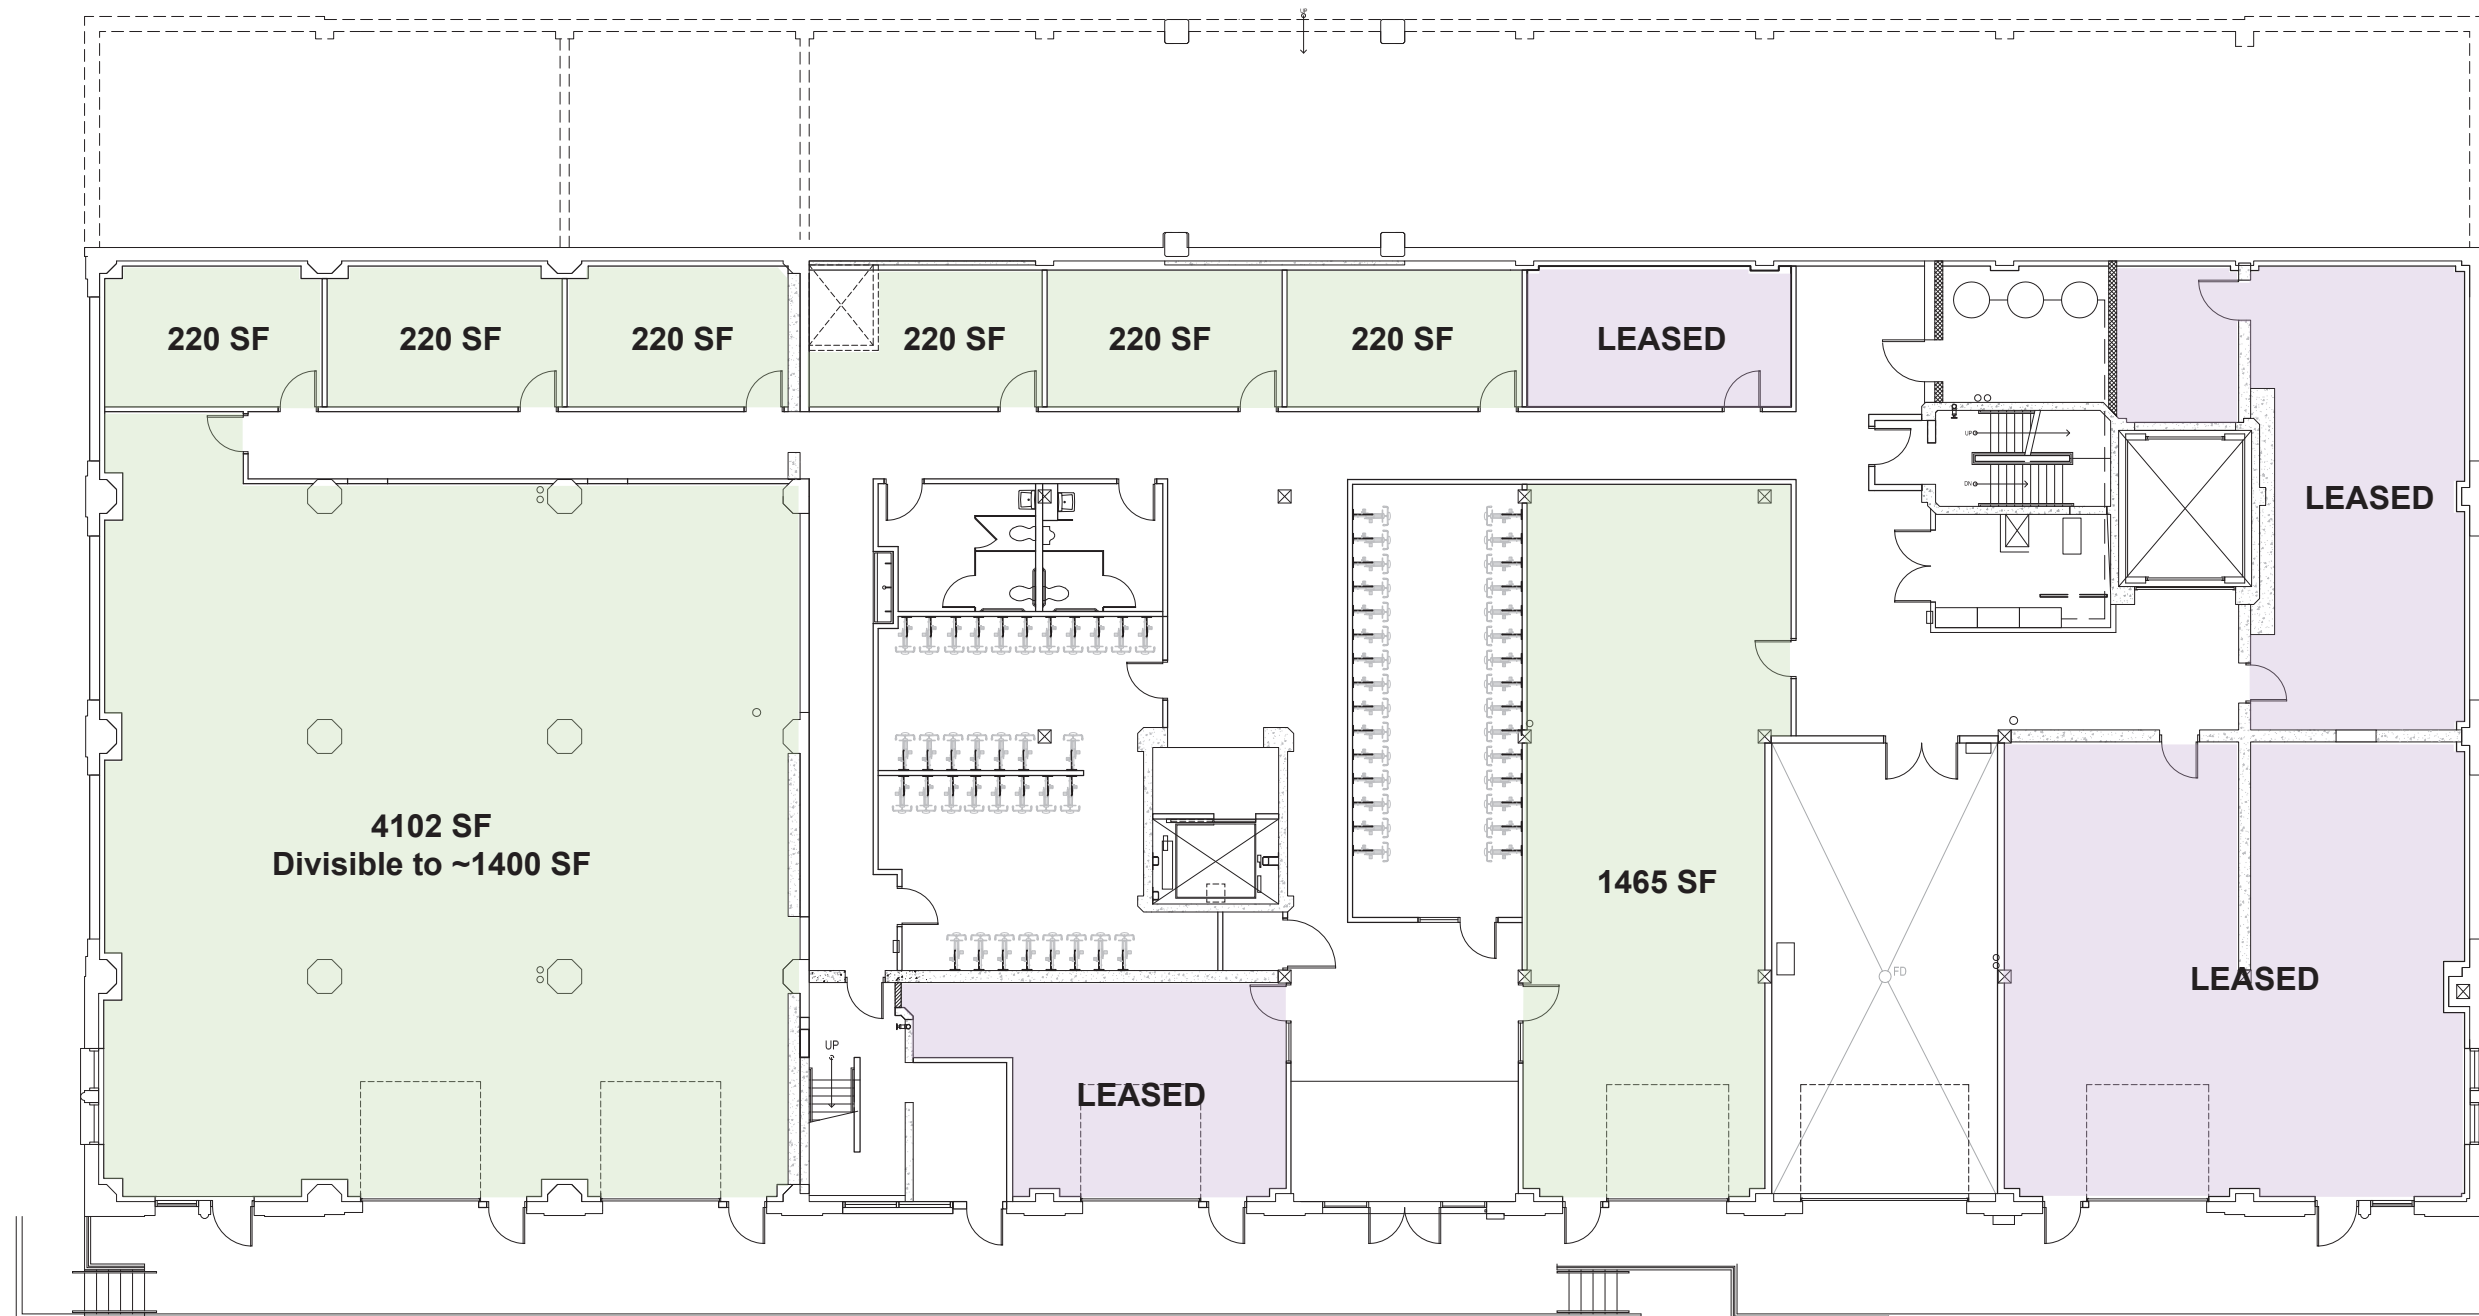


1 Basement Floor Plan
a2.01 1/8"=1'-0" 1080-500.dwg




Note: All square footages are estimates and are to be confirmed in leasing and/or permit documents.

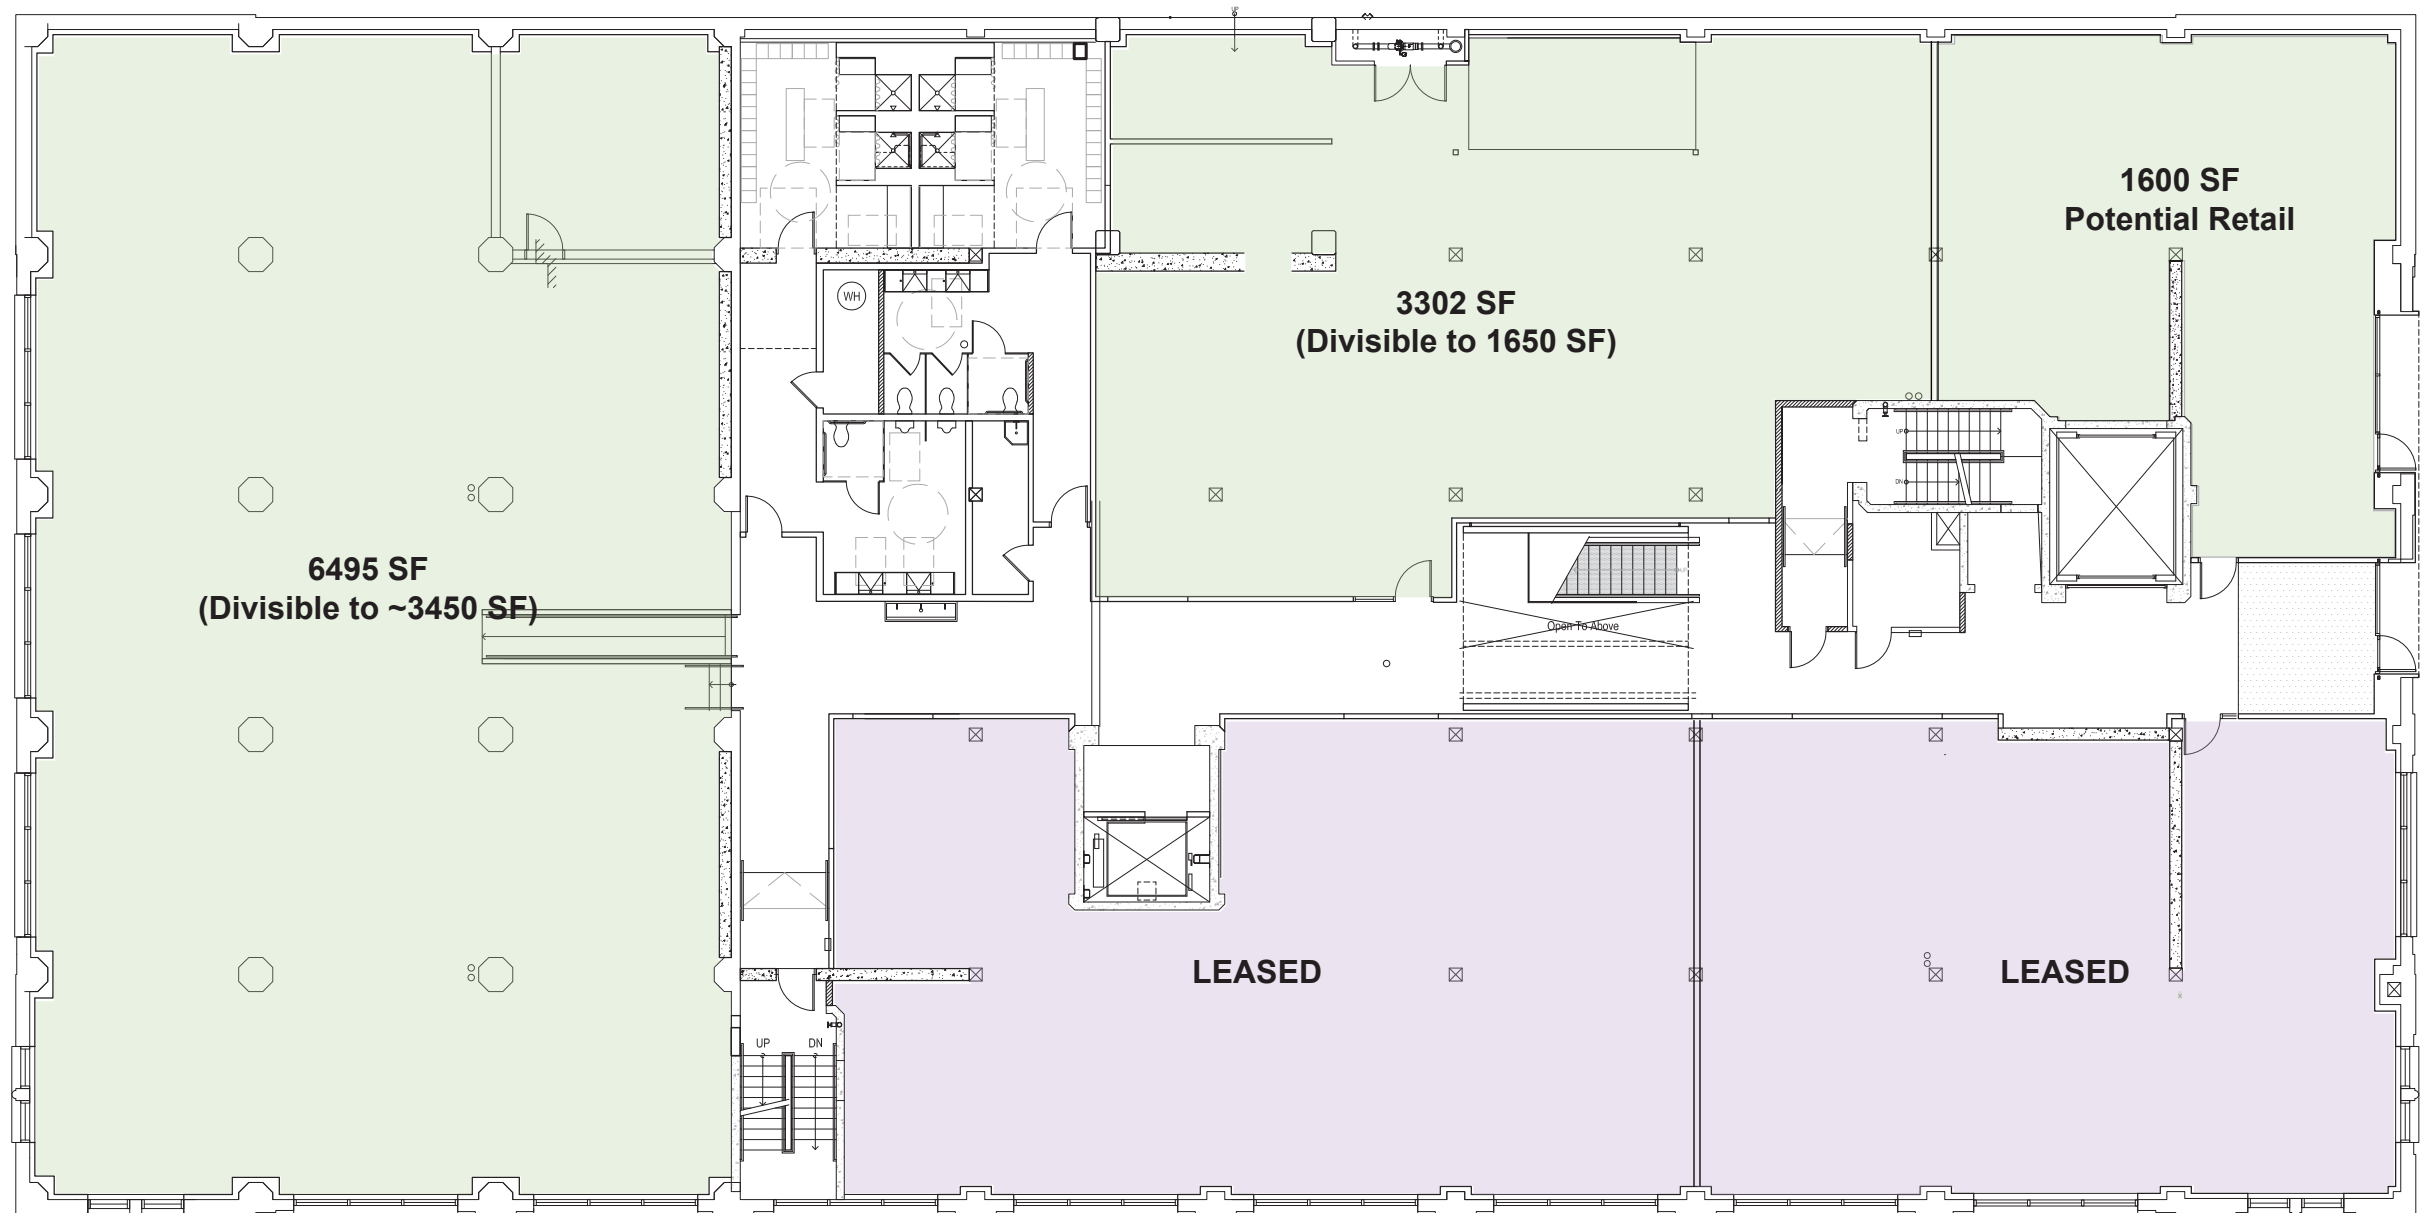

1 First Floor Plan
a2.02 1/8"=1'-0"

 

Note: All square footages are estimates and are to be confirmed in leasing and/or permit documents.

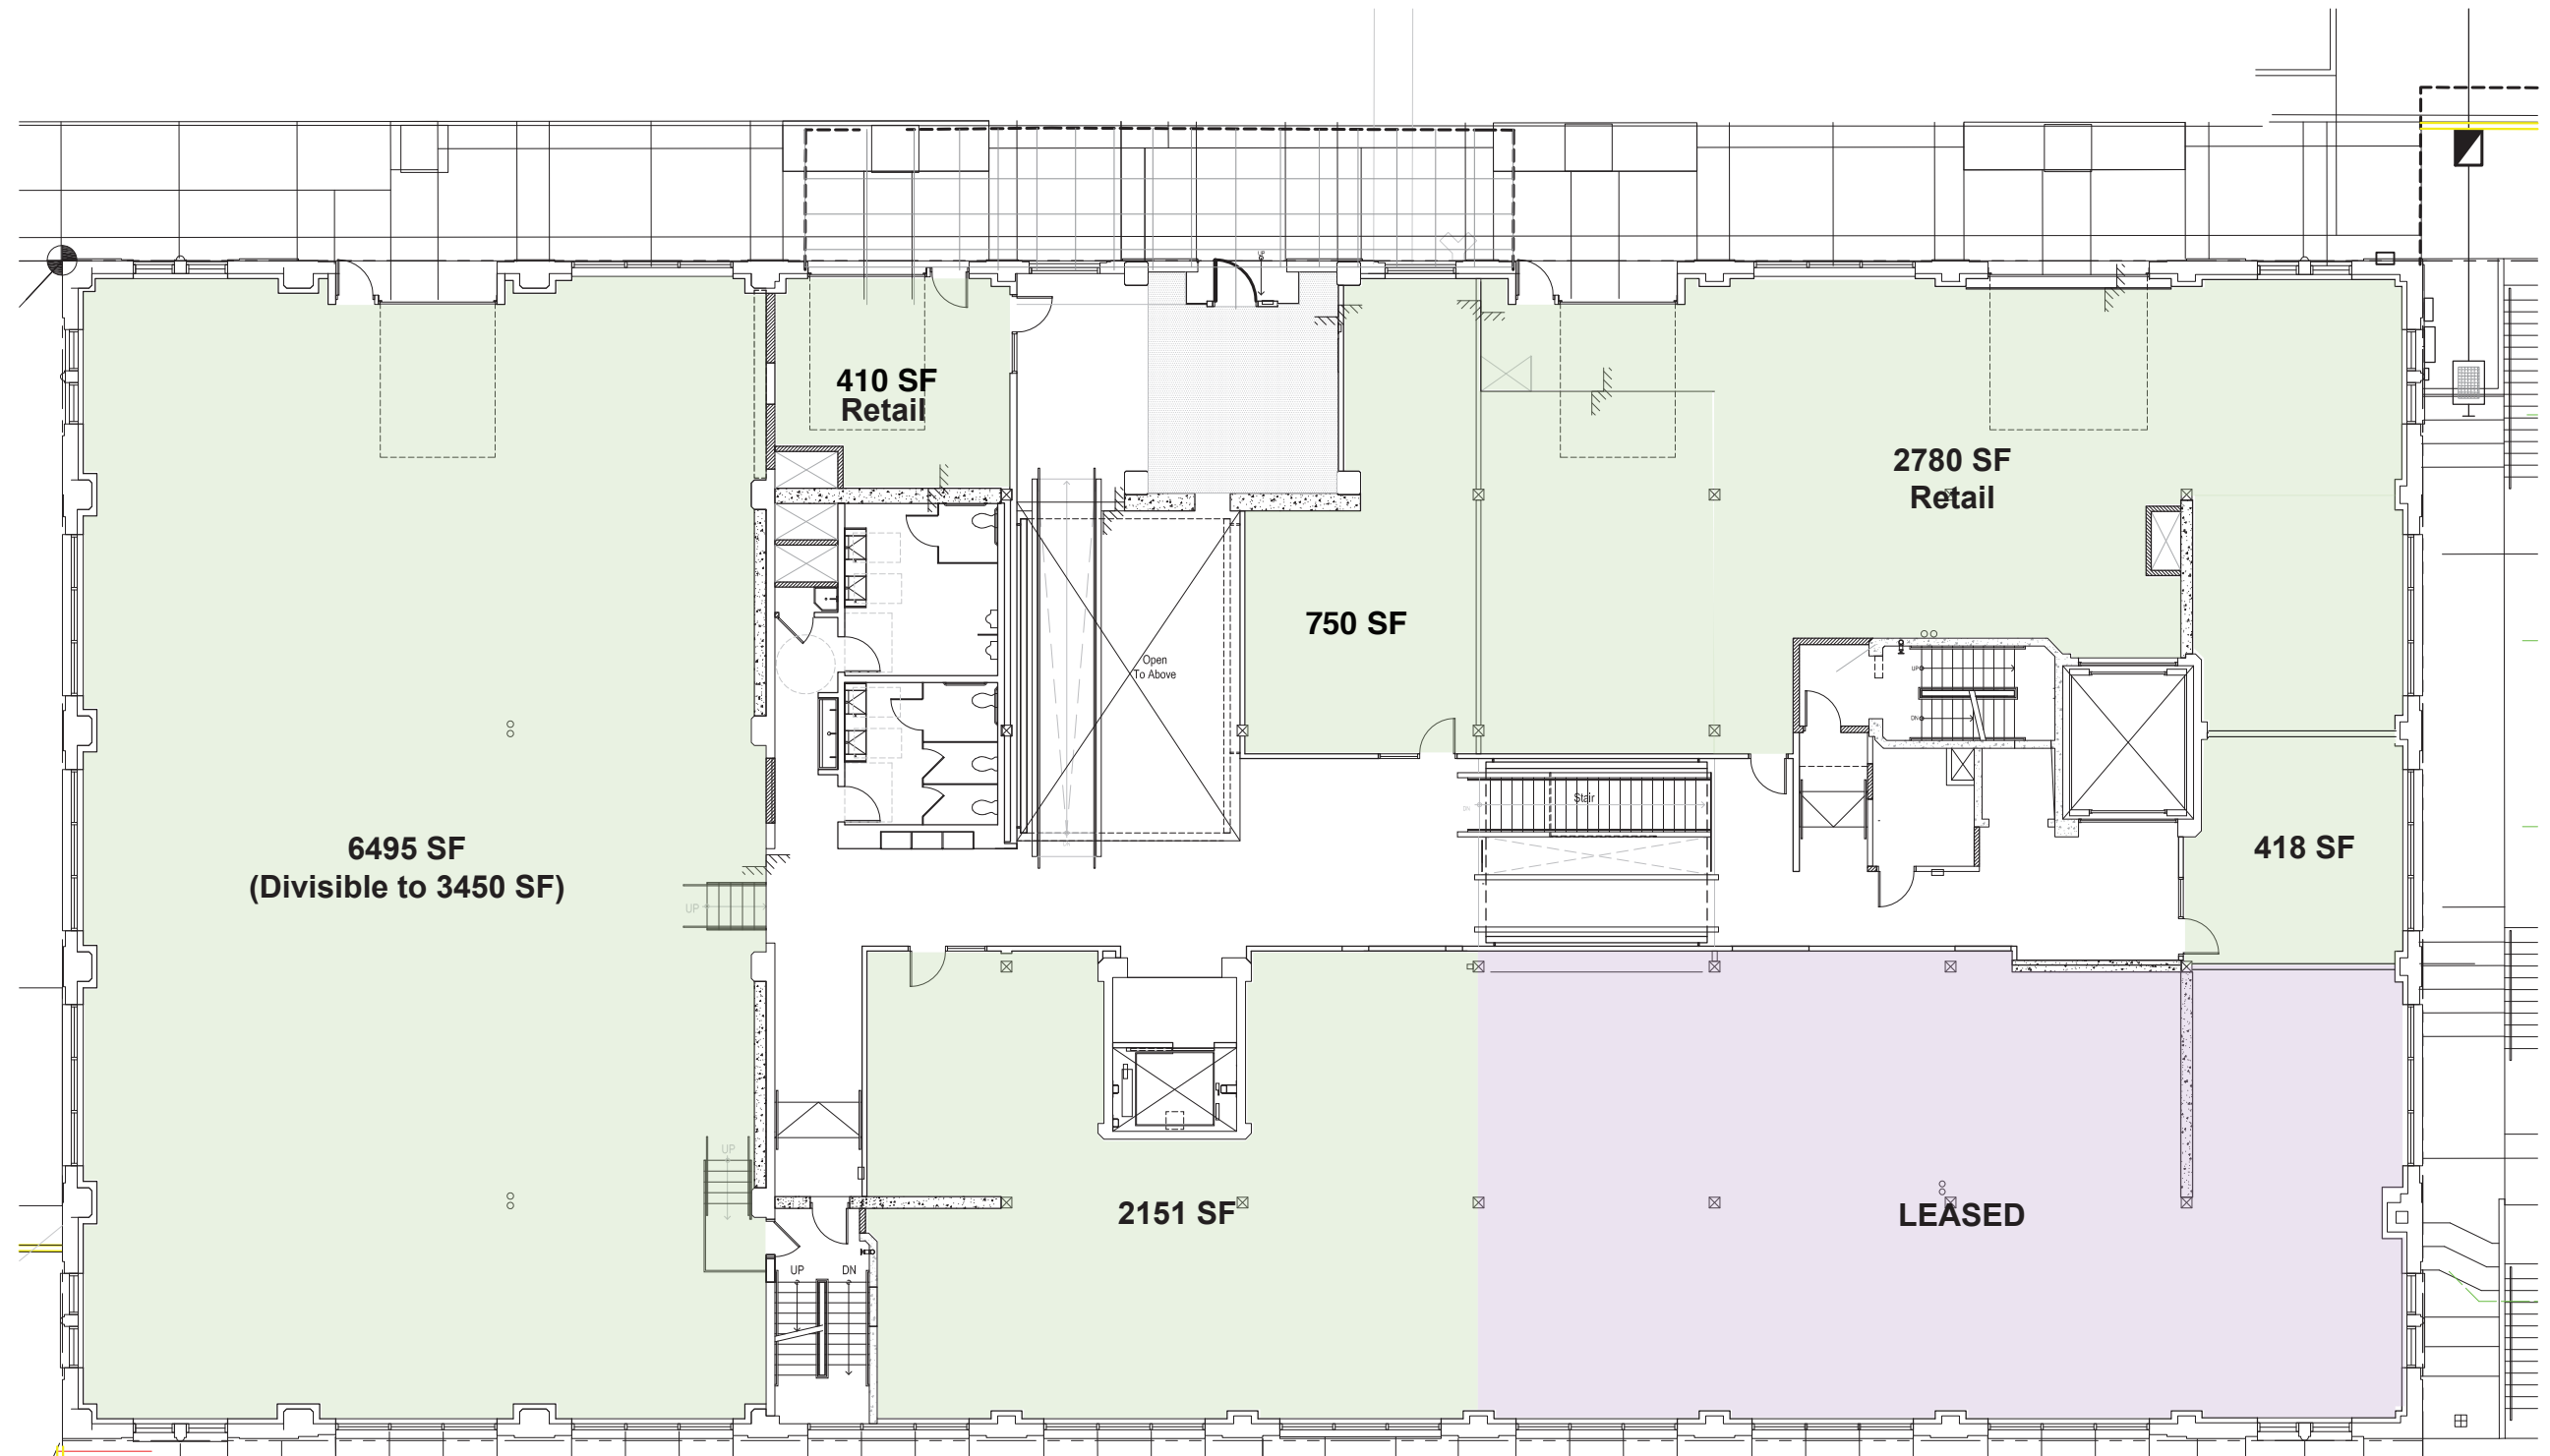

1
a2.03

Second Floor Plan

1/8"=1'-0"


1080-4p02.dwg




BEAM DEVELOPMENT




Note: All square footages are estimates and are to be confirmed in leasing and/or permit documents.

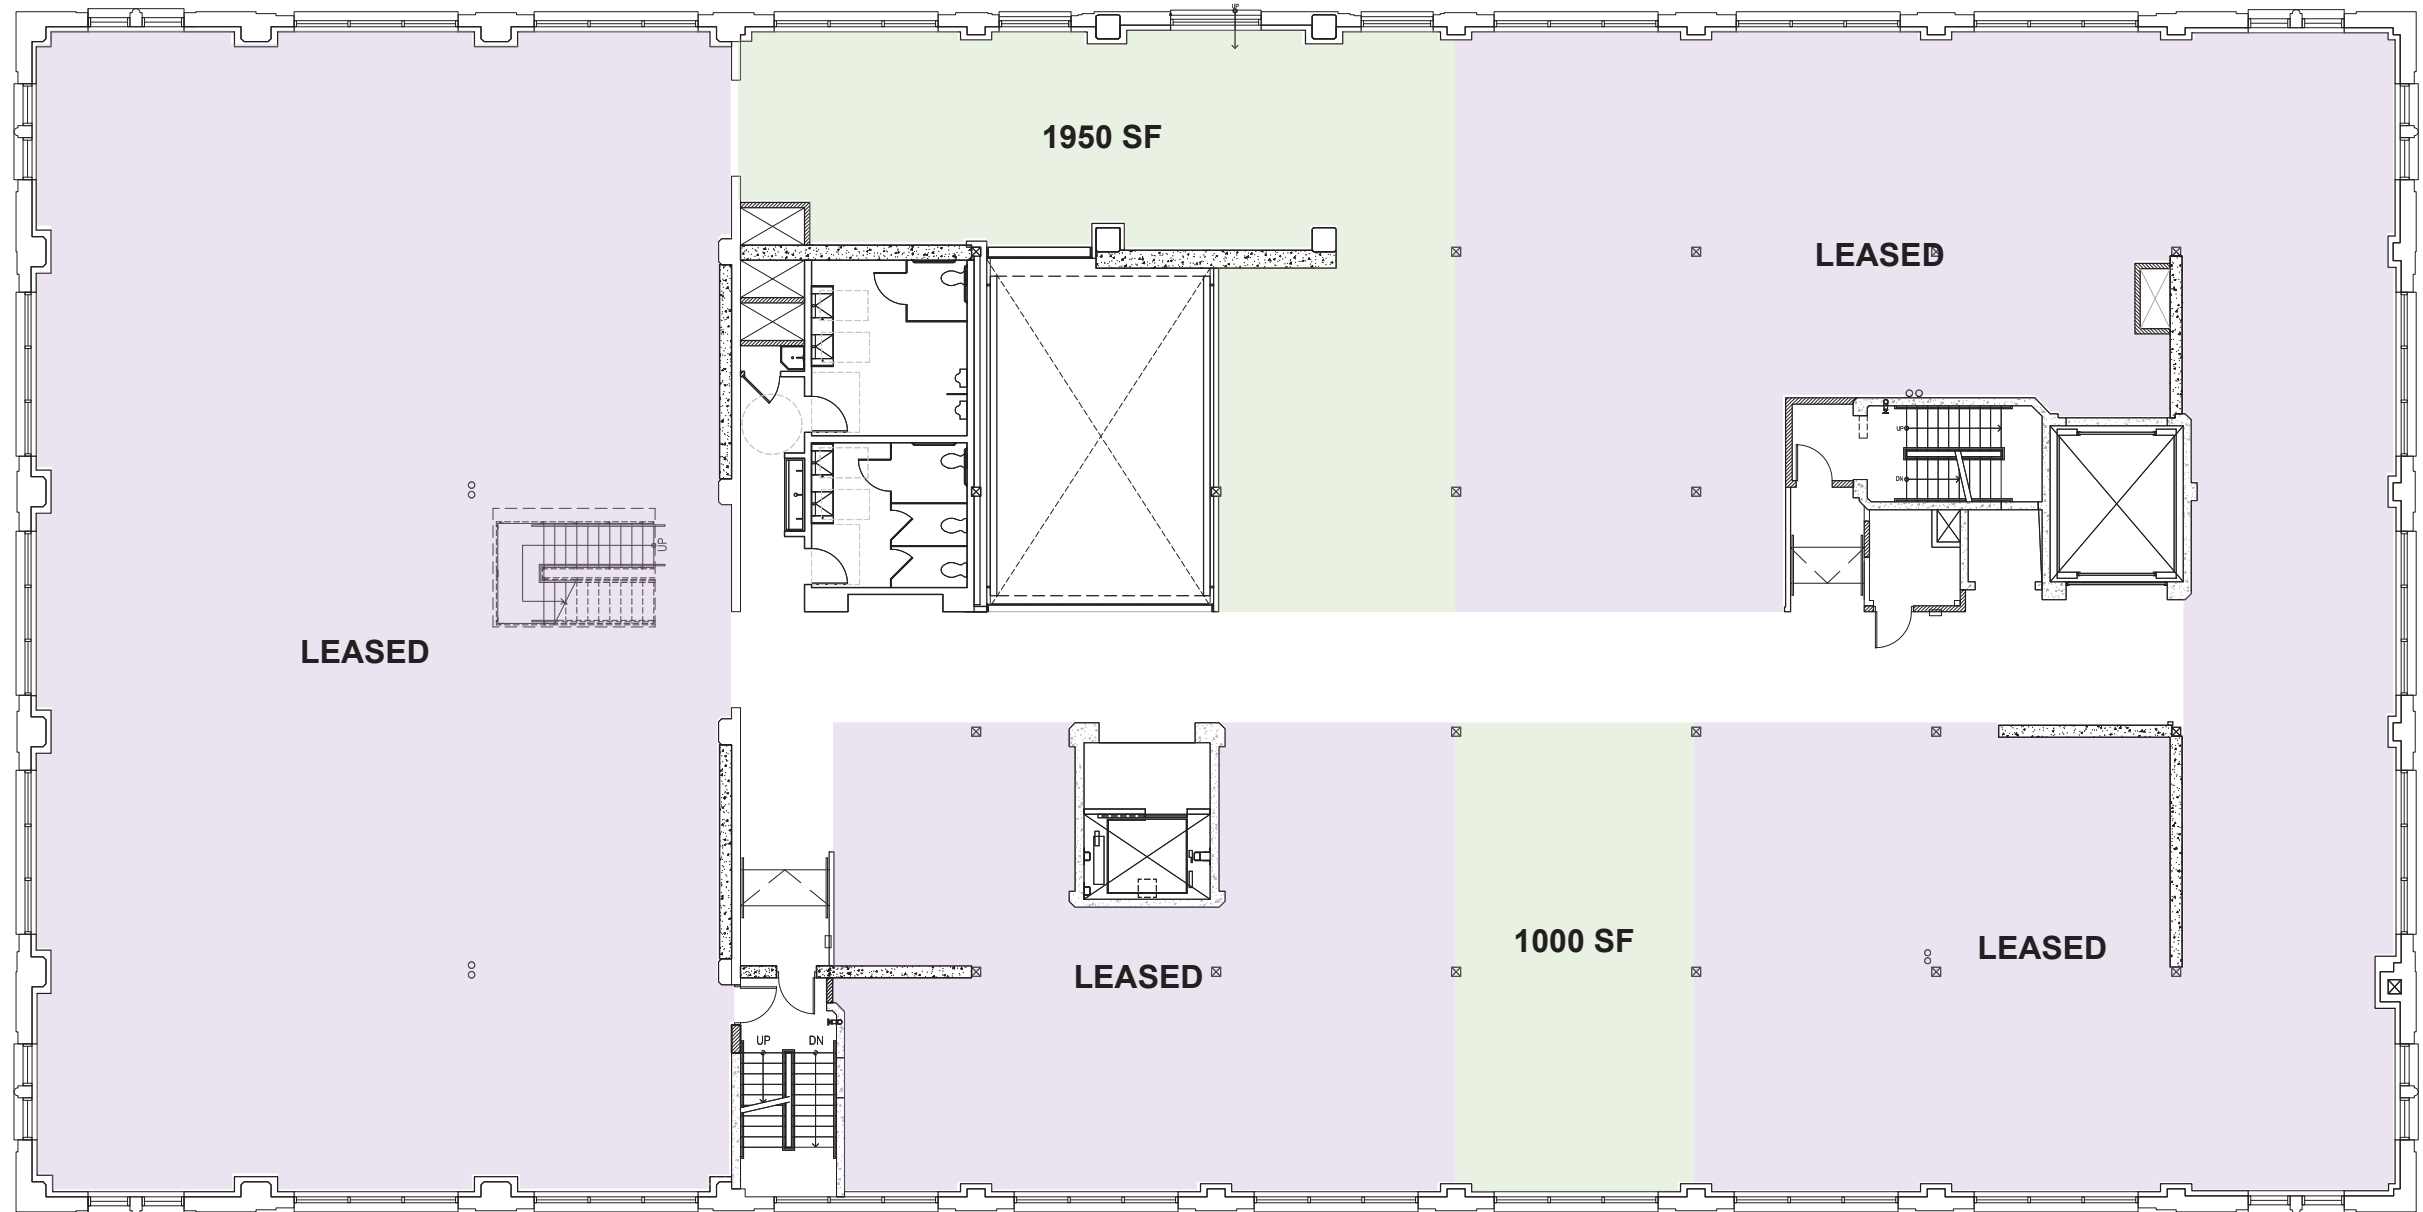

1 Third Floor Plan
a2.04 1/8"=1'-0"

 

Note: All square footages are estimates and are to be confirmed in leasing and/or permit documents.

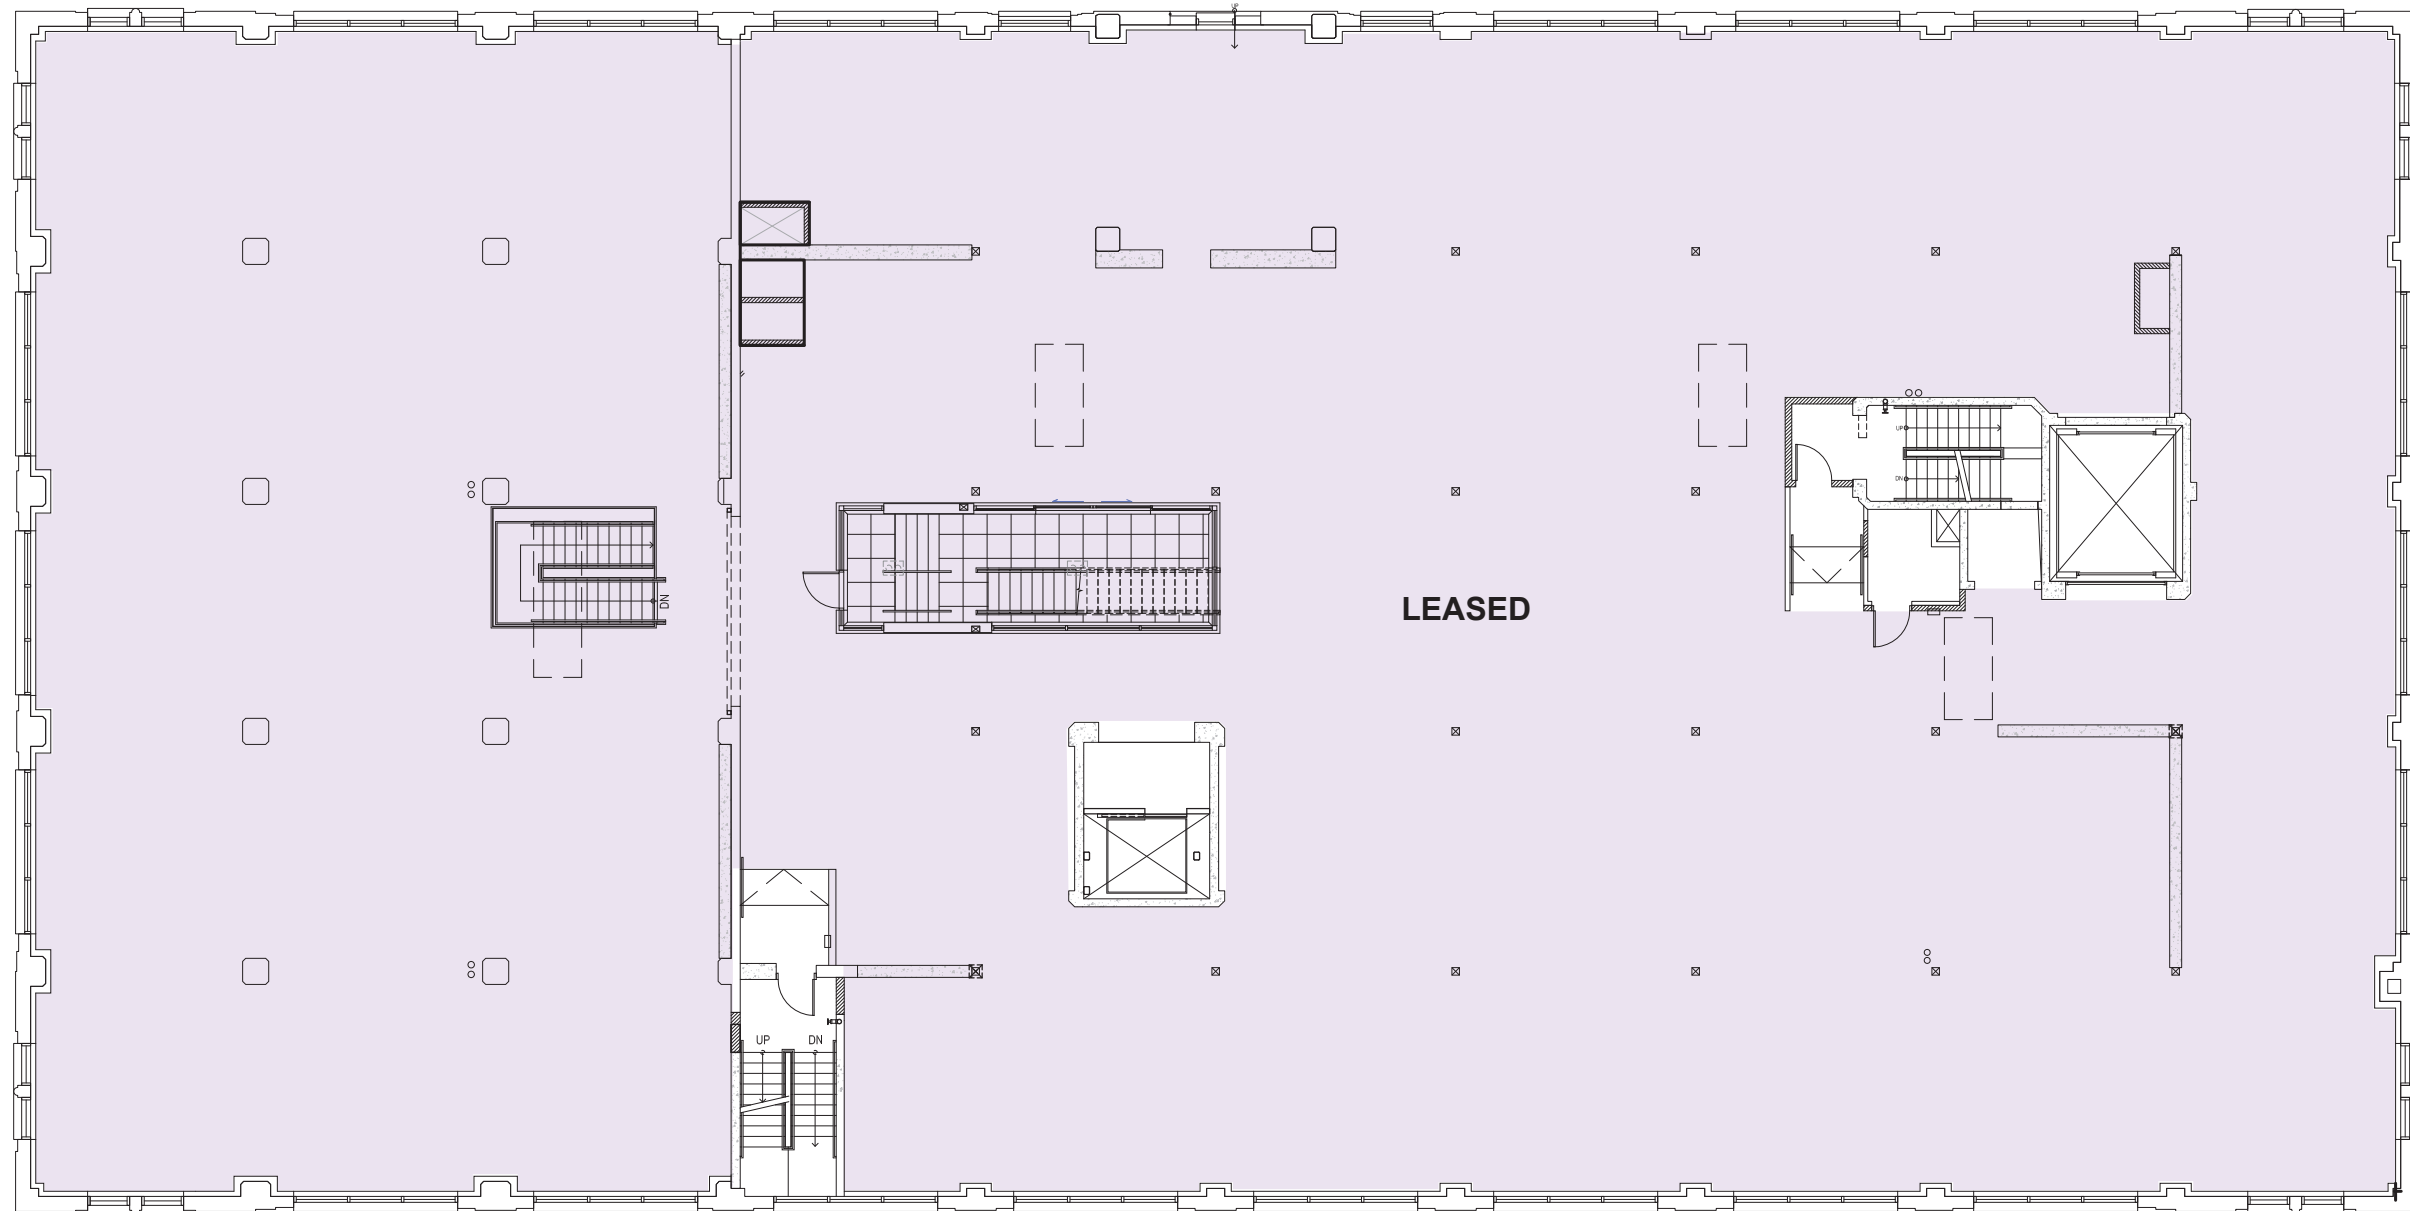

1 Fourth Floor Plan
a2.05 1/8"=1'-0" 1080-4p04.dwg



Note: All square footages are estimates and are to be confirmed in leasing and/or permit documents.