


Autodesk Docs\Wilton Shoppes\Wilton Shoppes_R24.rvt

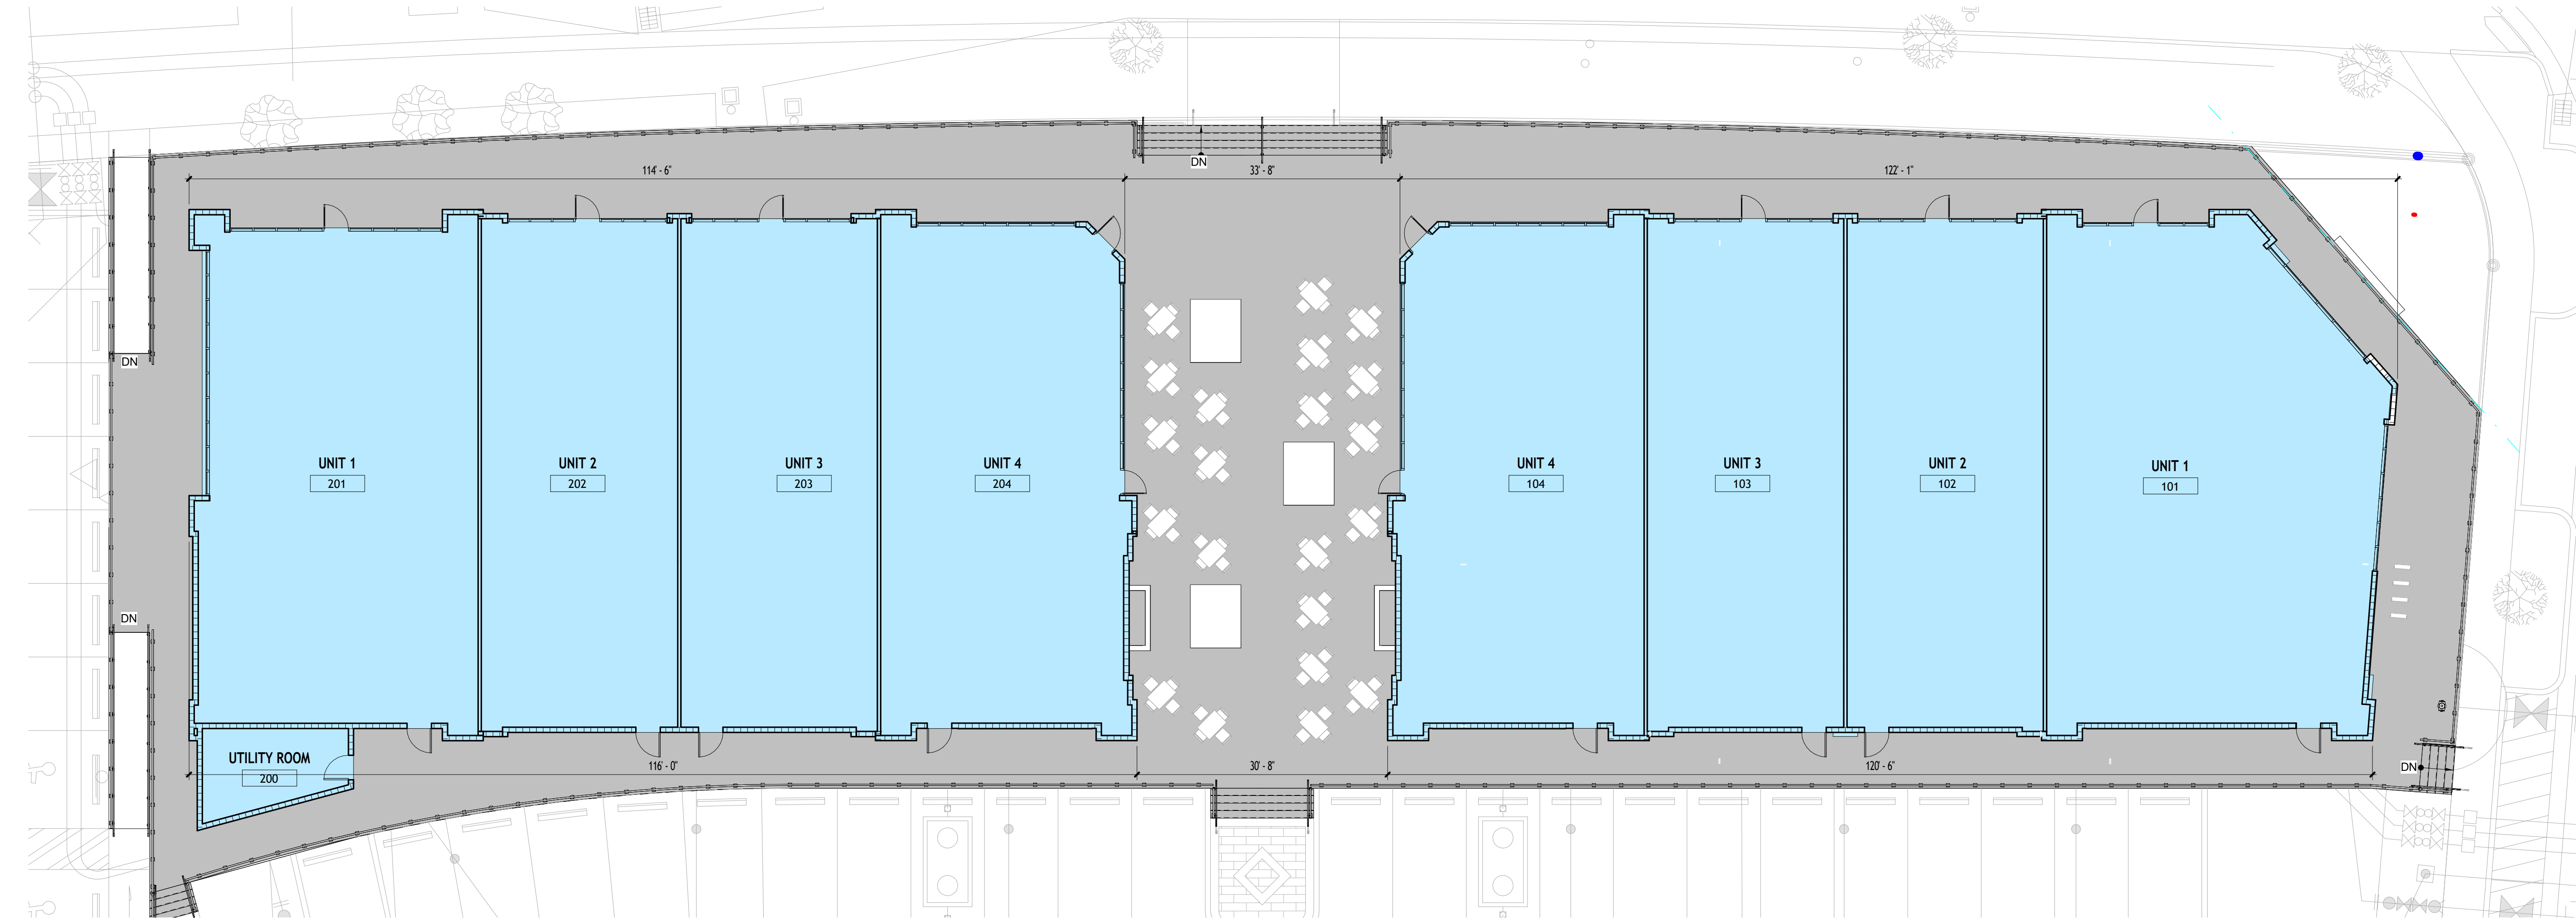

1 BLDGS. 1 & 2 FLOOR PLAN
3/32" = 1'-0"

REVISIONS :		
No.	Description	Date



CONSULTANT
ALEJANDRO ECHEVERRY
AR# 95254
03/06/2026



STILES
ARCHITECTURAL GROUP
201 East Las Olas Blvd.,
Fort Lauderdale, Florida
954 - 627- 9180 33301
FL REG # AA-26001798

SCHMATIC

WILTON SHOPPES

2200 Wilton Dr.
Wilton Manors, FL

BLDGS. 1 & 2 FLOOR
PLANS

A-1.00

PROJECT NO.
74155
DRAWN BY :
SAG
CHECKED BY :
SAG
DATE :
03/06/2026