


# The Shoppes at Rinehart

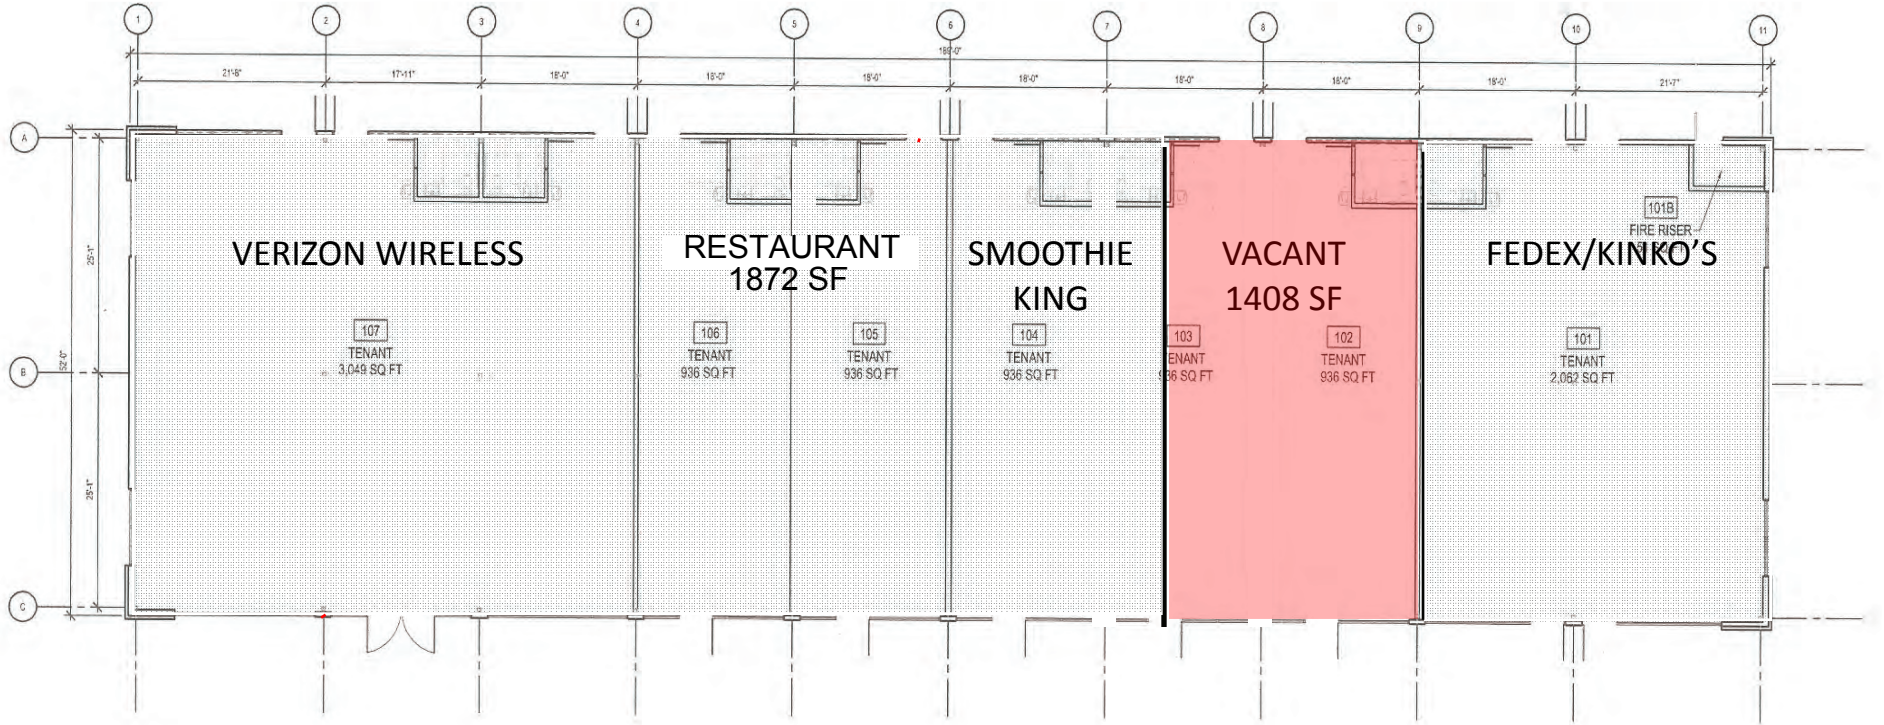

1 Floor Plan  
SCALE: 1/8"=1'-0"