
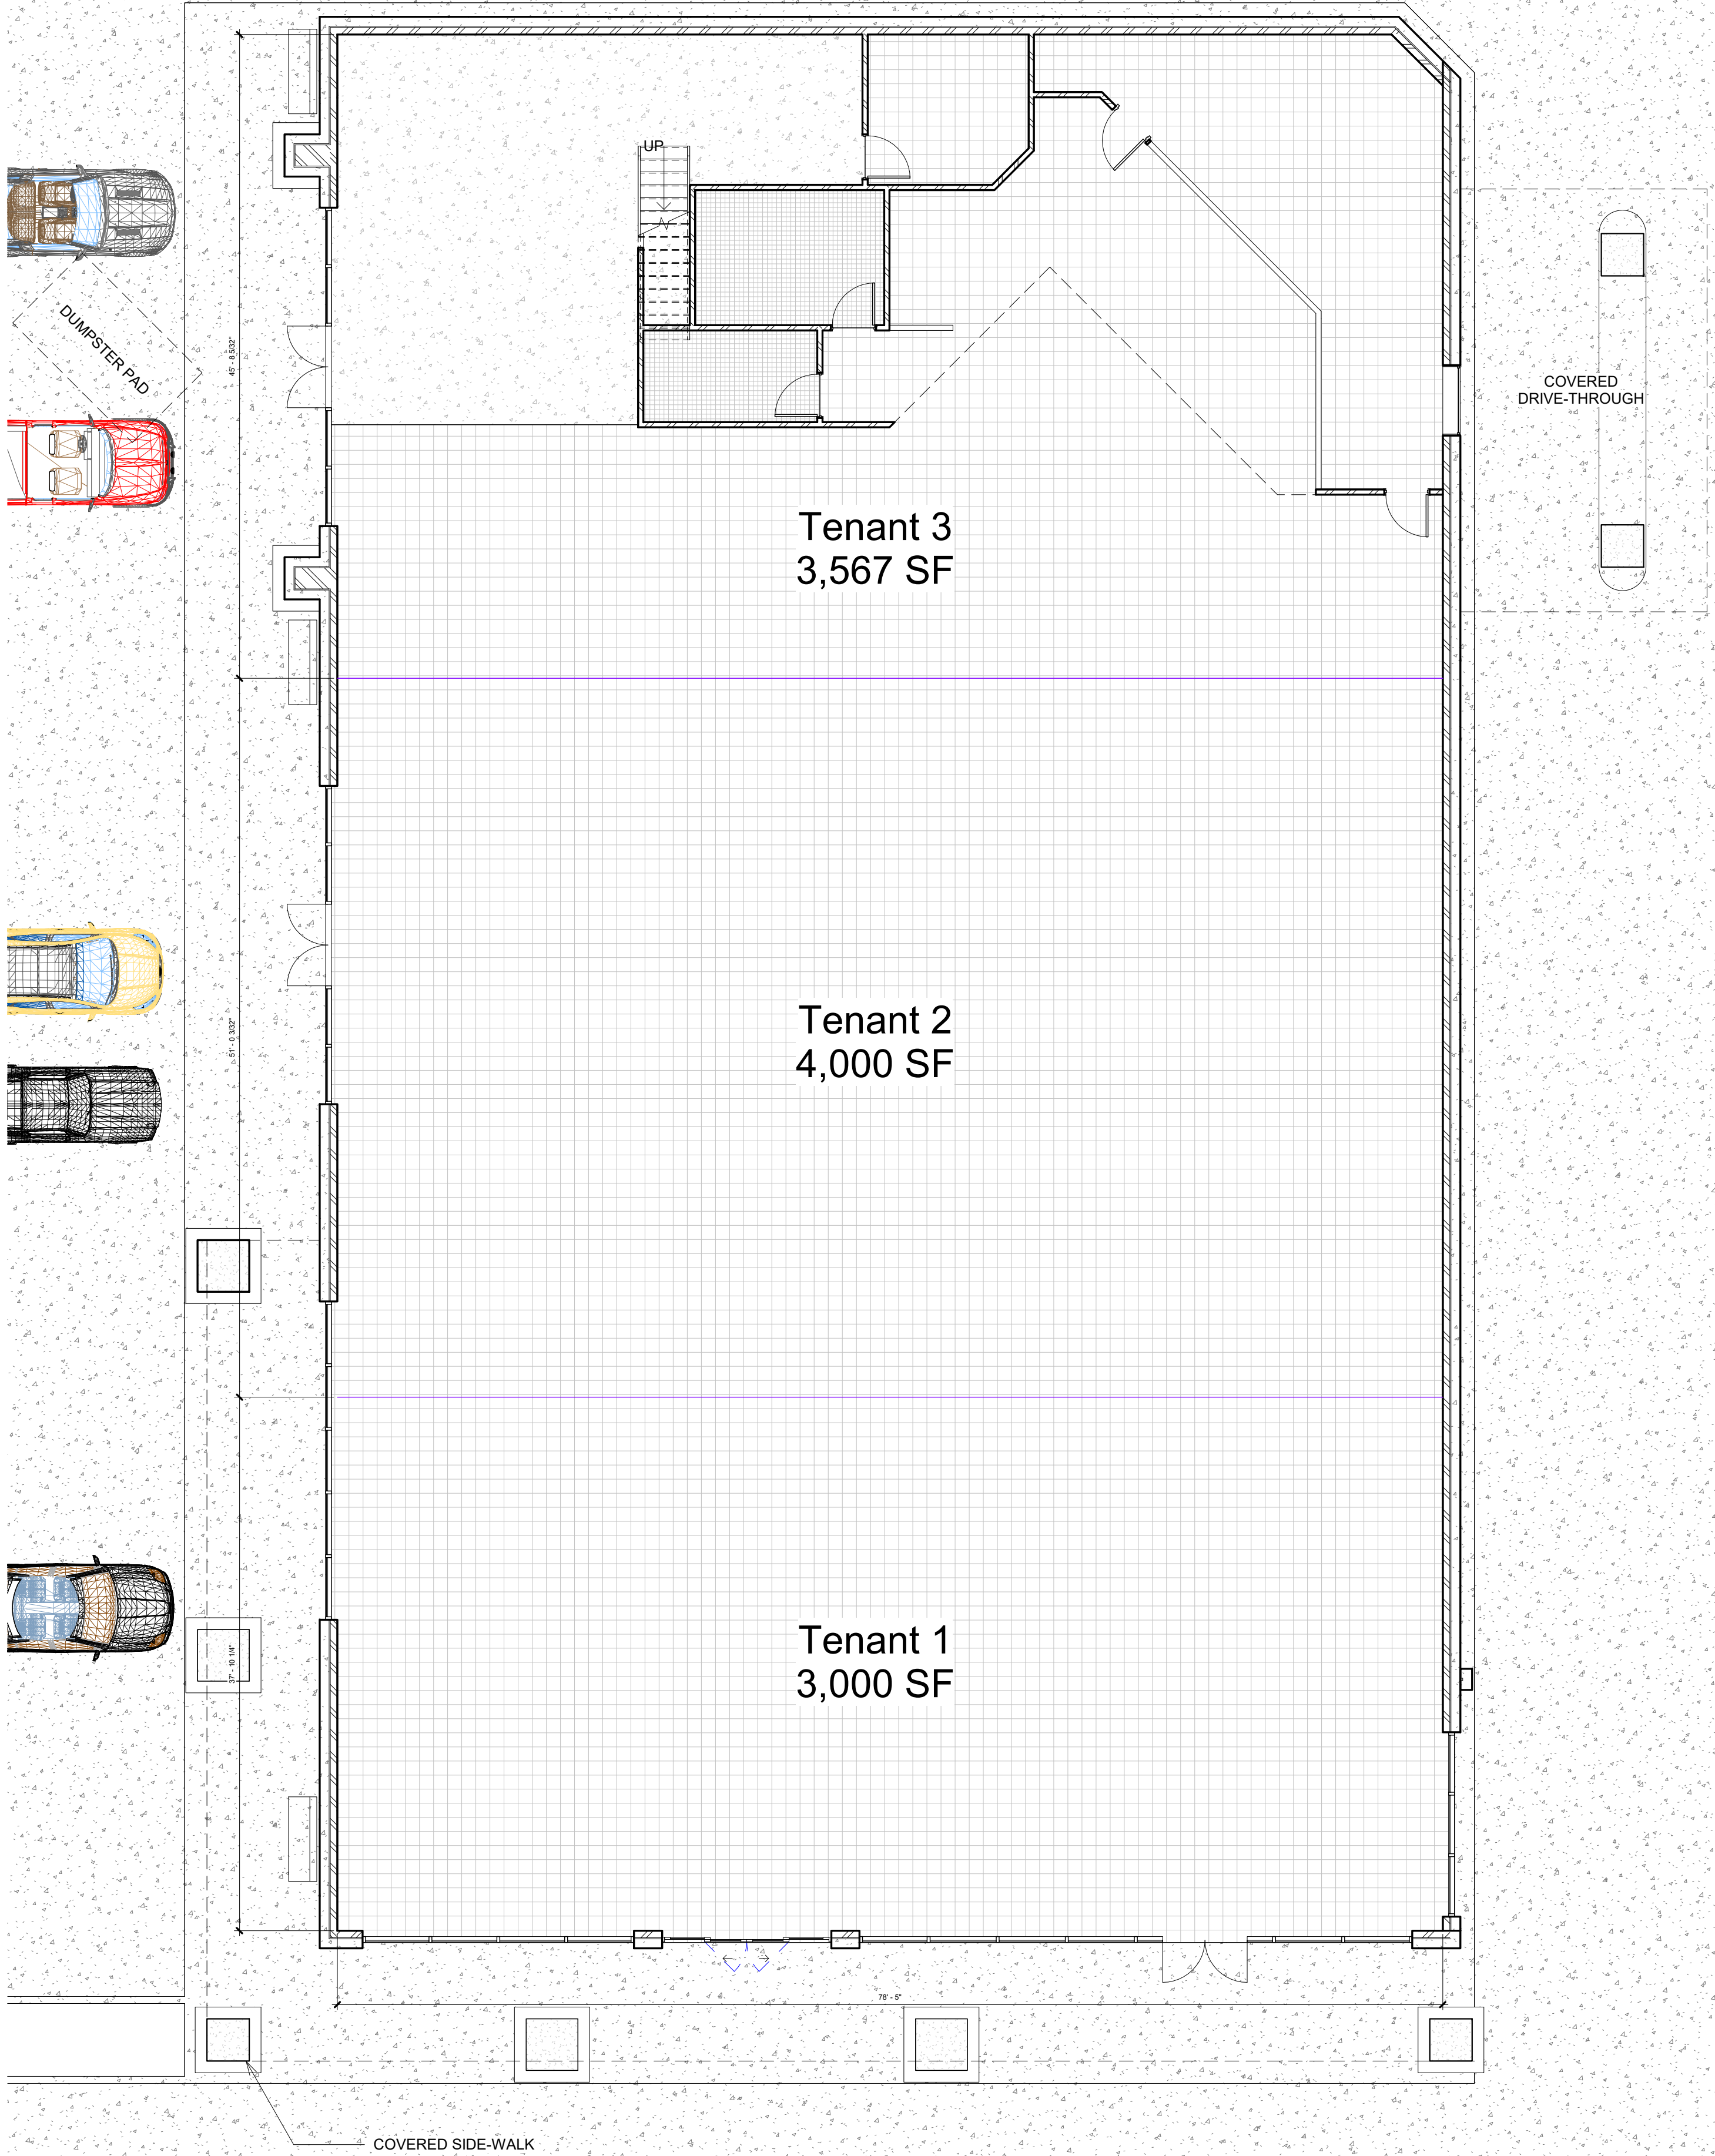


J:\Rick\DWG\Ryan Morris\2018\Truitt Ellis\Rite Aid Remodel.rvt

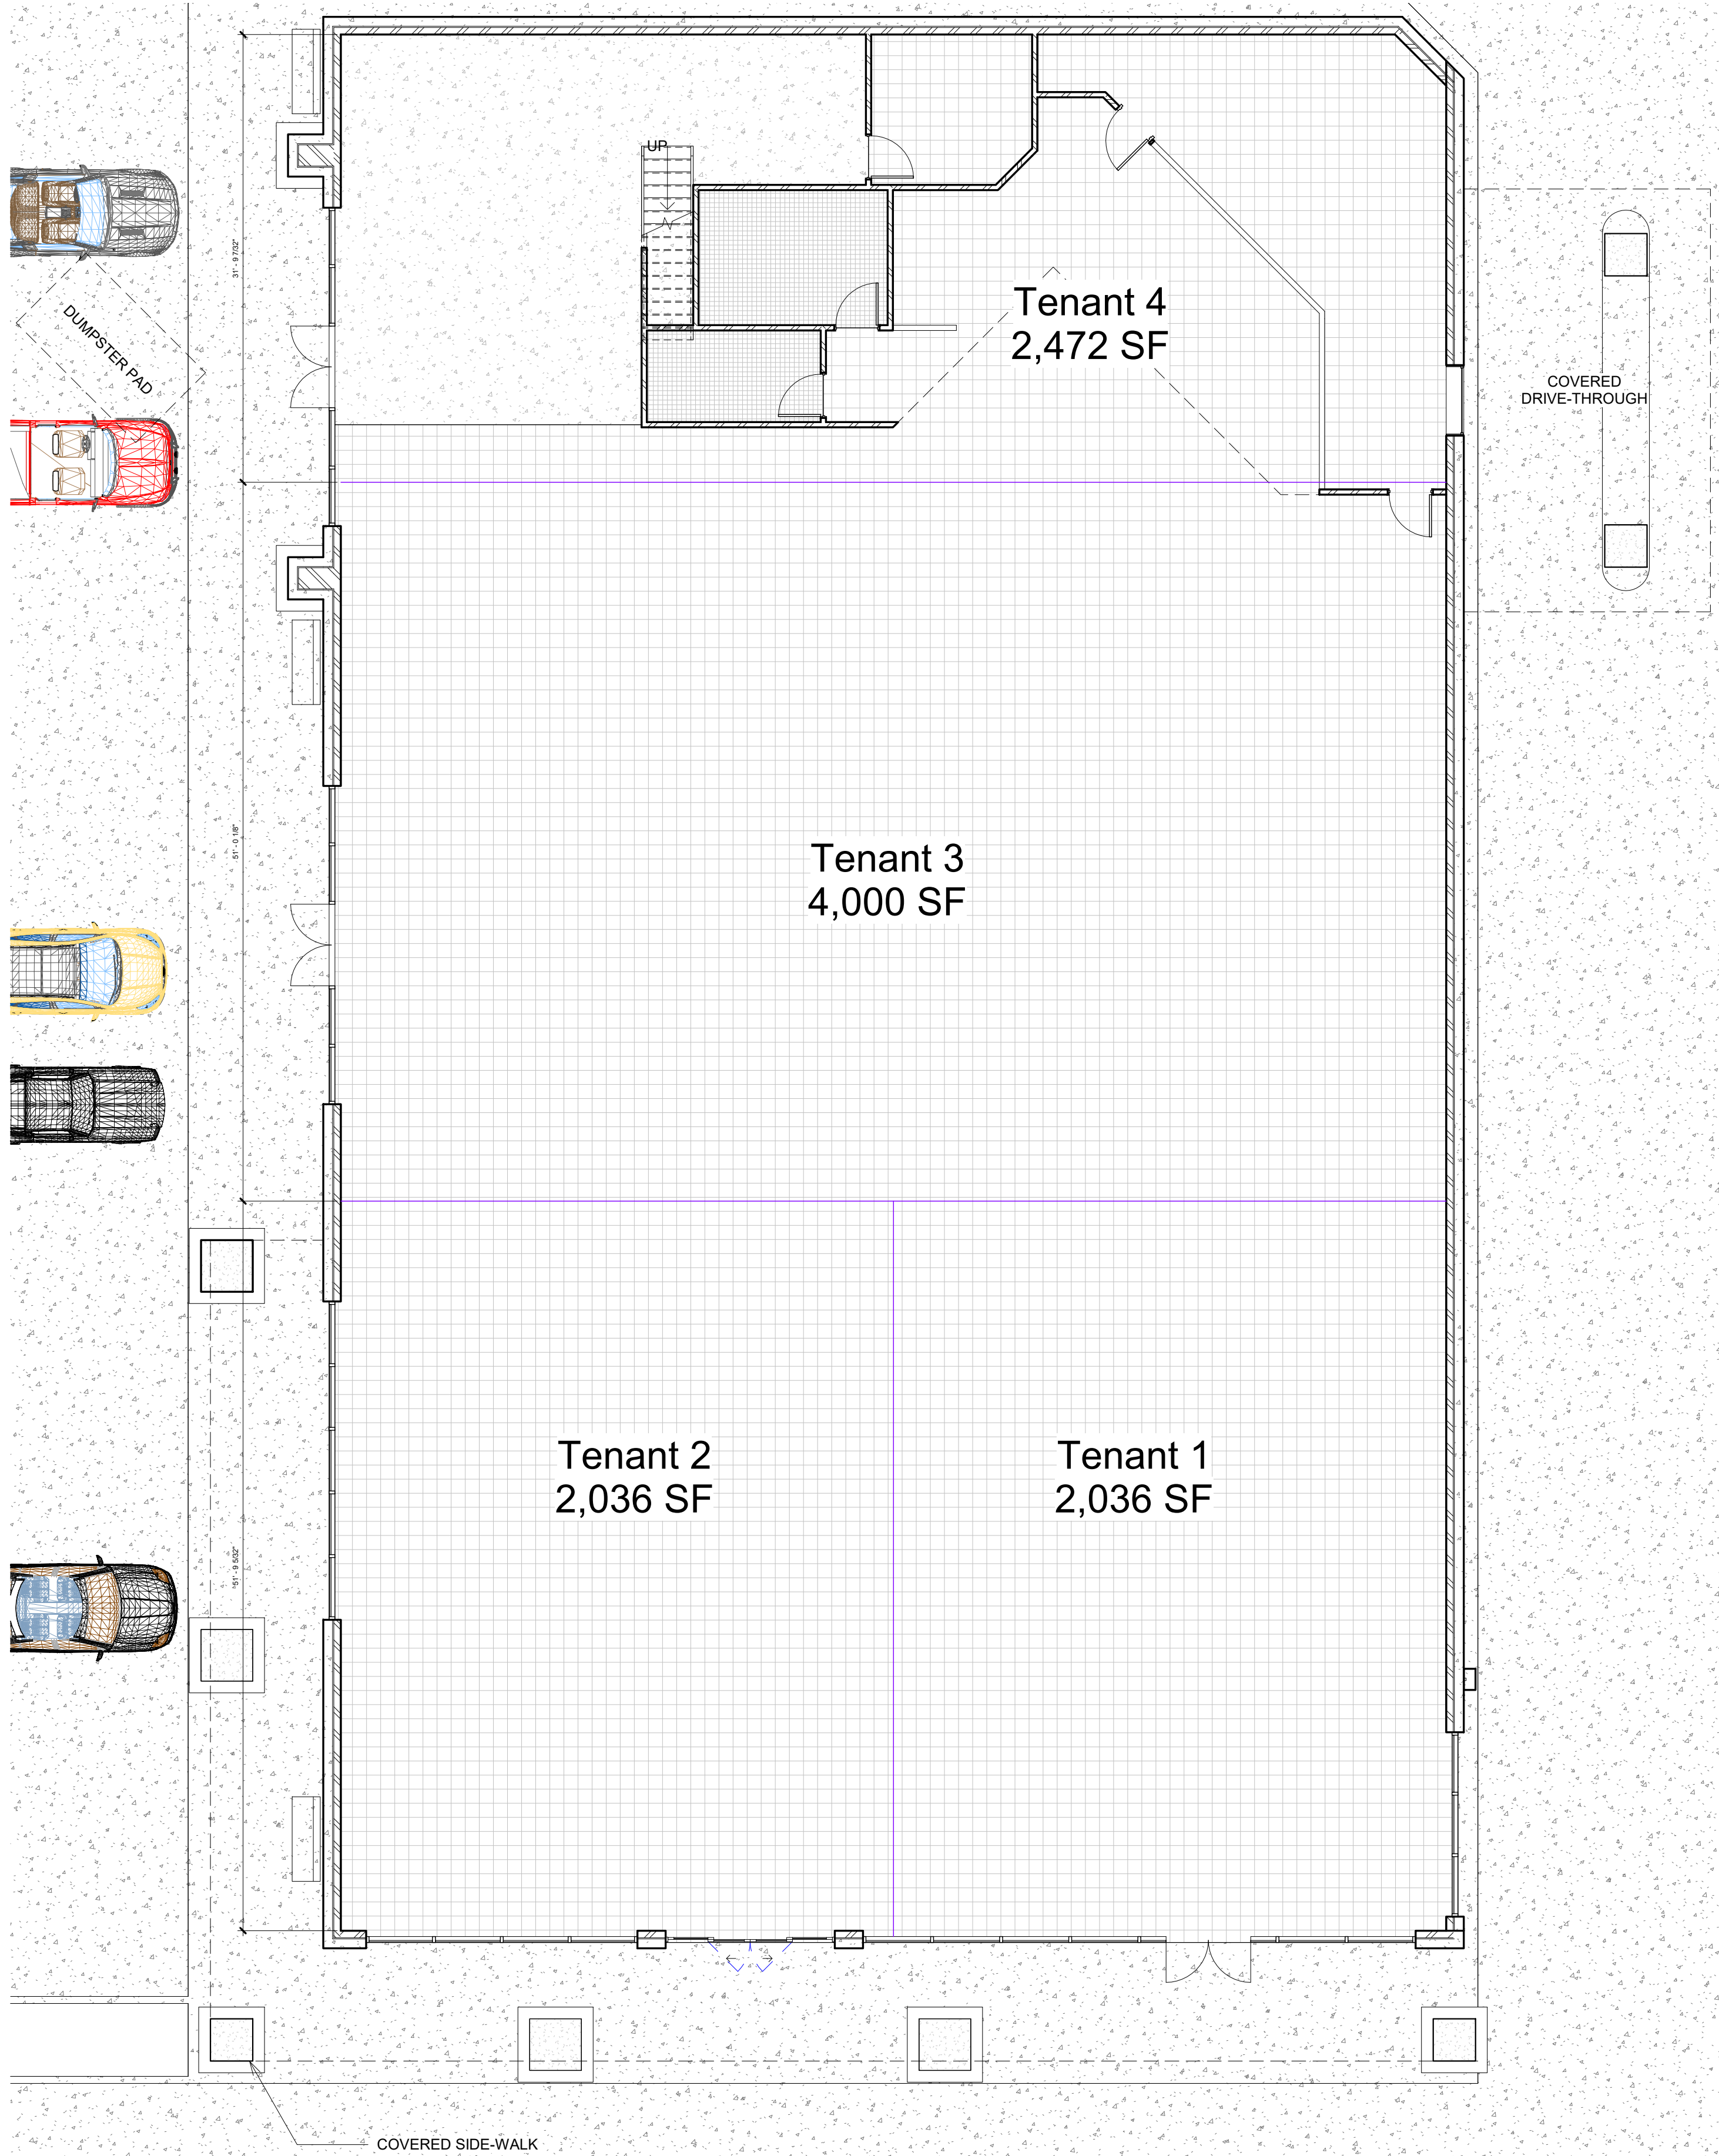

Title:
Company
Location
City, State
(xxx) xxx-xxxx
Email

Title:
Company
Location
City, State
(xxx) xxx-xxxx
Email

Title:
Company
Location
City, State
(xxx) xxx-xxxx
Email

No.	Description	Date

Rite Aid Remodel

Truitt Ellis
1500 West Main Street
Lebanon, TN 37087

Project Status

Floor Plan

Project number	Project Number
Date	04/18/18
Drawn by	J. Bickerstaff
Checked by	Checker

A1

Scale 1/8" = 1'-0"

Title:
Company
Location
City, State
(xxx) xxx-xxxx
Email

Title:
Company
Location
City, State
(xxx) xxx-xxxx
Email

Title:
Company
Location
City, State
(xxx) xxx-xxxx
Email

No.	Description	Date

Rite Aid Remodel
Truitt Ellis
1500 West Main Street
Lebanon, TN 37087


Project Status

Elevation

Project number	Project Number
Date	04/23/18
Drawn by	J. Bickerstaff
Checked by	Checker

A2


Scale 1/8" = 1'-0"

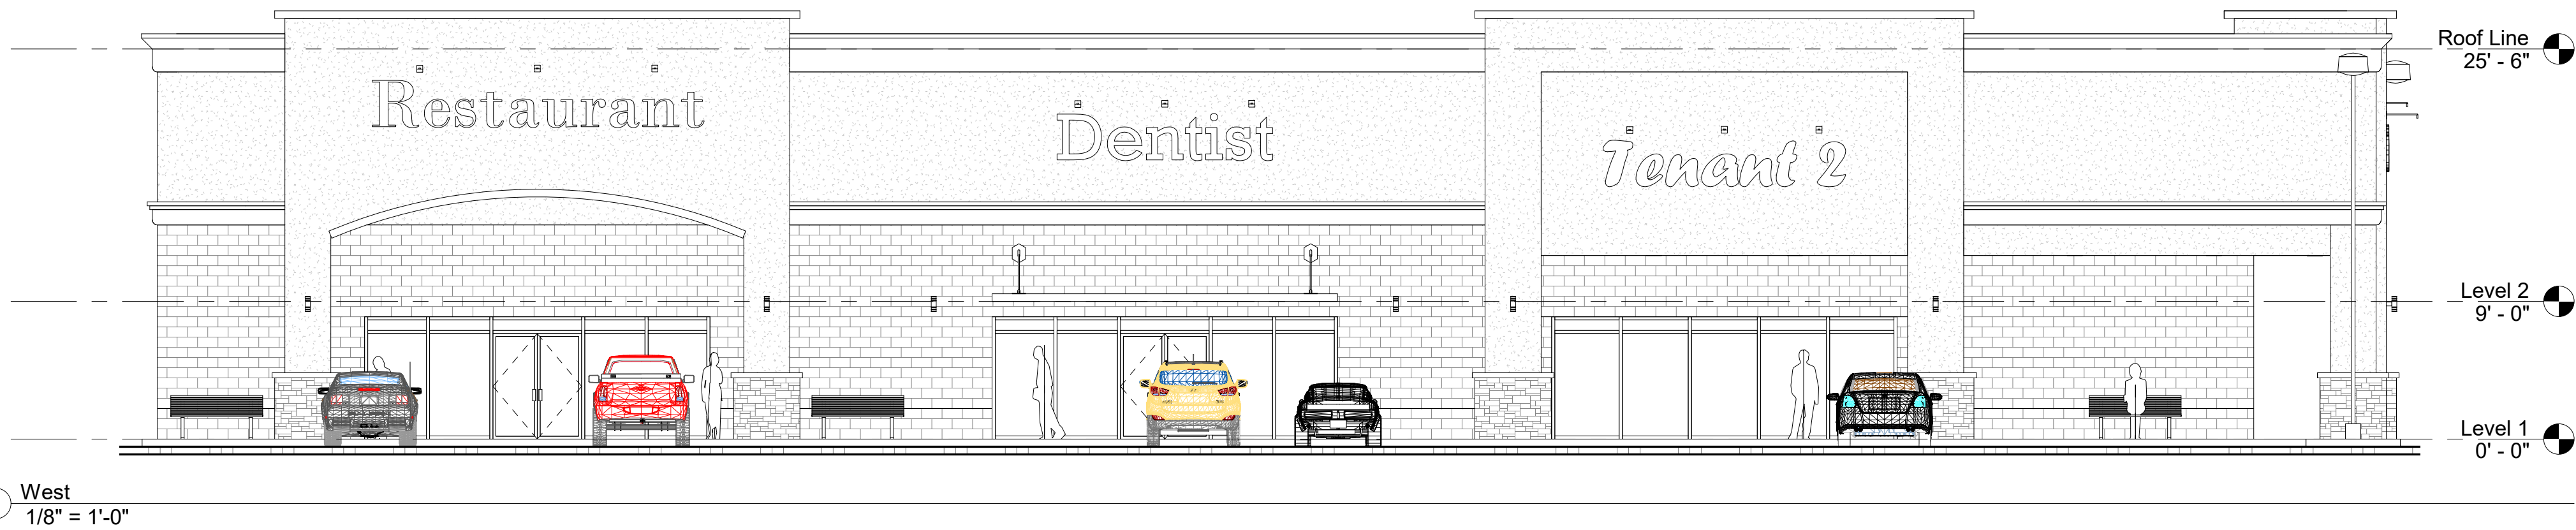


① West
1/8" = 1'-0"



② South
1/8" = 1'-0"

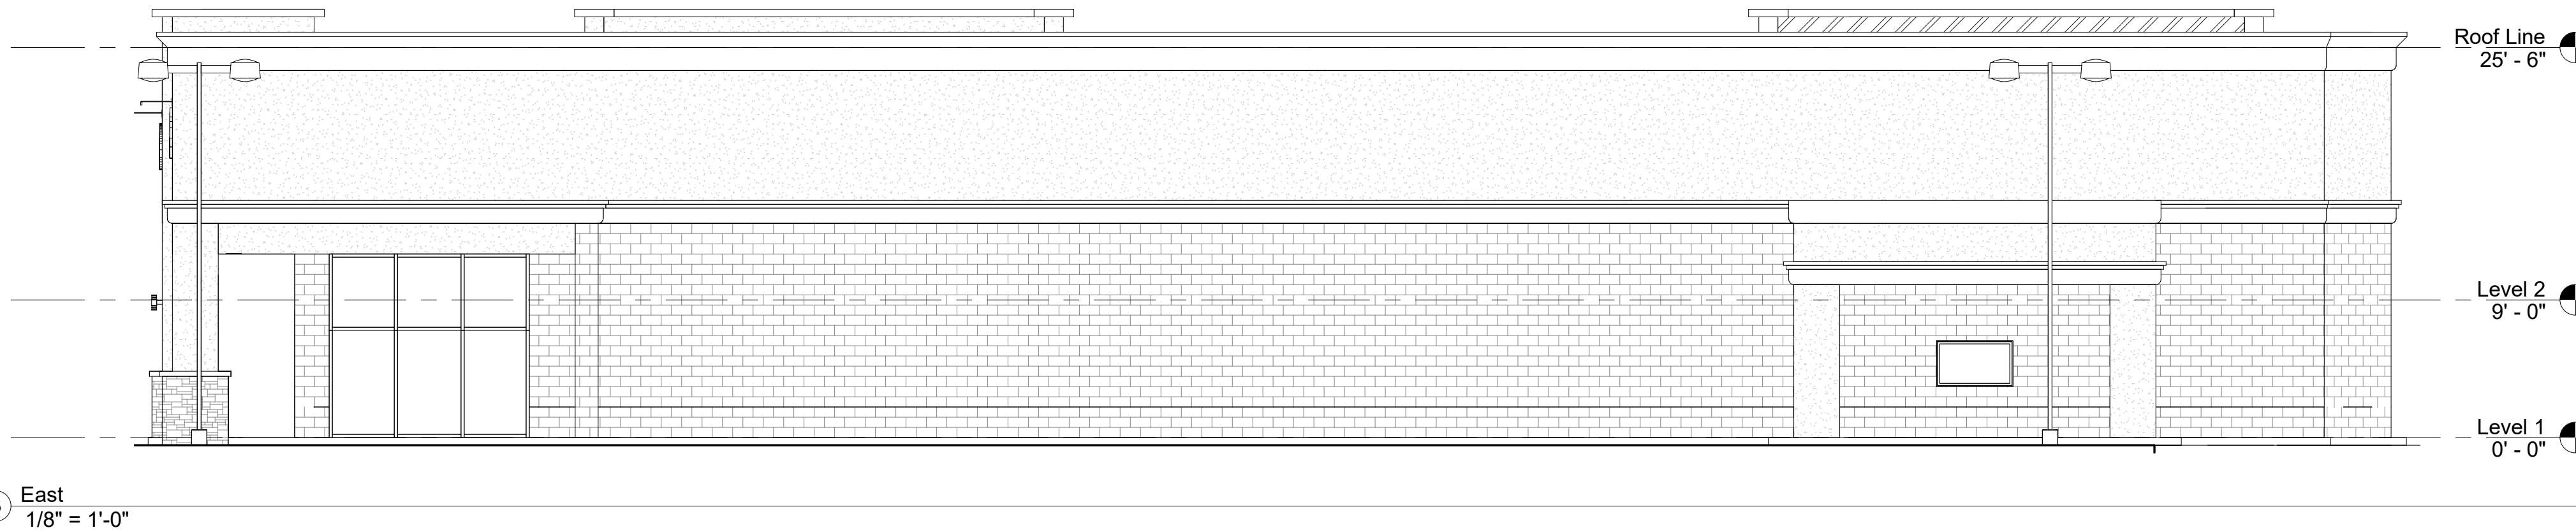

③ East
1/8" = 1'-0"

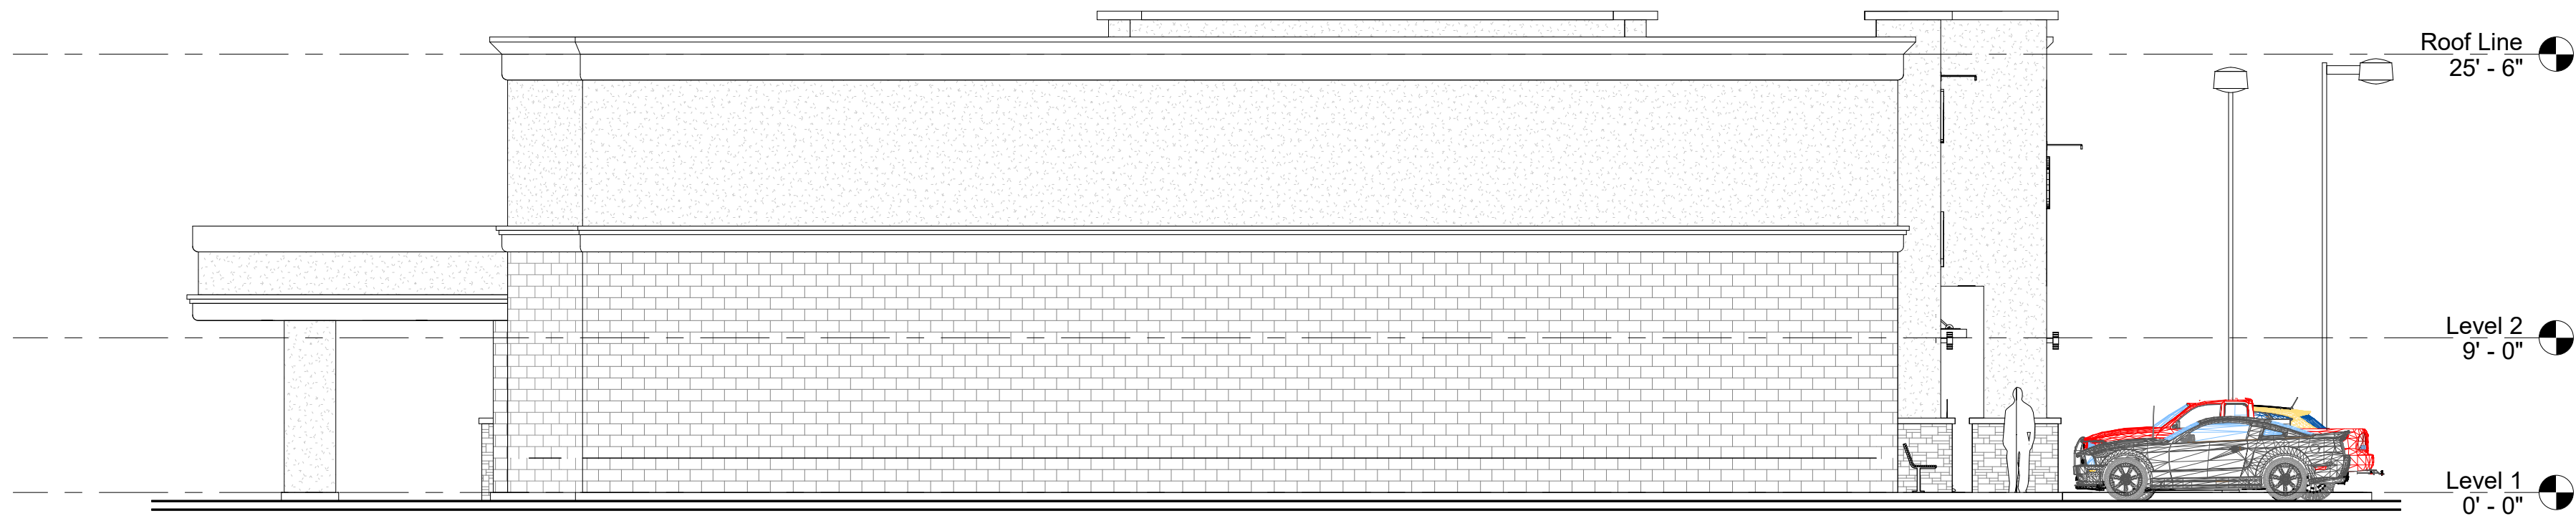

④ North
1/8" = 1'-0"

Title:
Company
Location
City, State
(xxx) xxx-xxxx
Email

Title:
Company
Location
City, State
(xxx) xxx-xxxx
Email

Title:
Company
Location
City, State
(xxx) xxx-xxxx
Email

No.	Description	Date



Rite Aid Remodel

Truitt Ellis

1500 West Main Street

Lebanon, TN 37087

Project Status

Perspective

Project number	Project Number
Date	04/23/18
Drawn by	J. Bickerstaff
Checked by	Checker

A3

Scale 12" = 1'-0"



Title:
Company
Location
City, State
(xxx) xxx-xxxx
Email

Title:
Company
Location
City, State
(xxx) xxx-xxxx
Email

Title:
Company
Location
City, State
(xxx) xxx-xxxx
Email

No.	Description	Date

Rite Aid Remodel

Truitt Ellis

1500 West Main Street

Lebanon, TN 37087

Project Status

Perspective

Project number	Project Number
Date	04/25/18
Drawn by	J. Bickerstaff
Checked by	Checker

A4

Scale 12" = 1'-0"