


AVAILABLE SPACE

6TH FLOOR

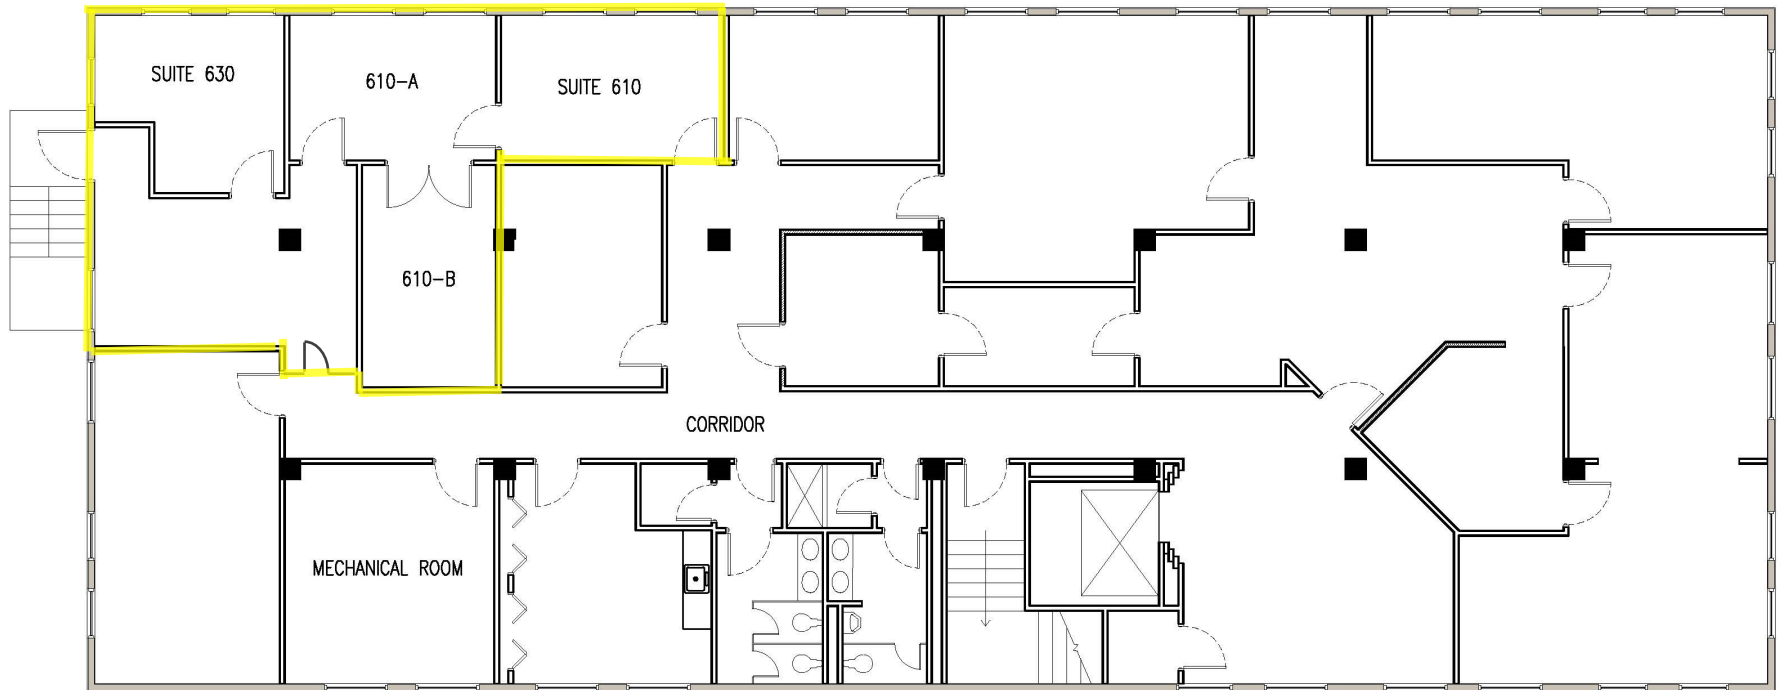

6TH FLOOR PLAN
SCALE: 1/8" = 1'-0"

SUITE 610 (ALL ROOMS): 559 RENTABLE SF
SUITE 630: 442 RENTABLE SF
TOTAL CONTIGUOUS: 1,001 RENTABLE SF

