


LEGEND:

- NEW WALL/PARTITION
- EXISTING WALL/PARTITION TO REMAIN
- EXISTING WALL/PARTITION TO BE REMOVED
- RATED WALL: 1 HOUR

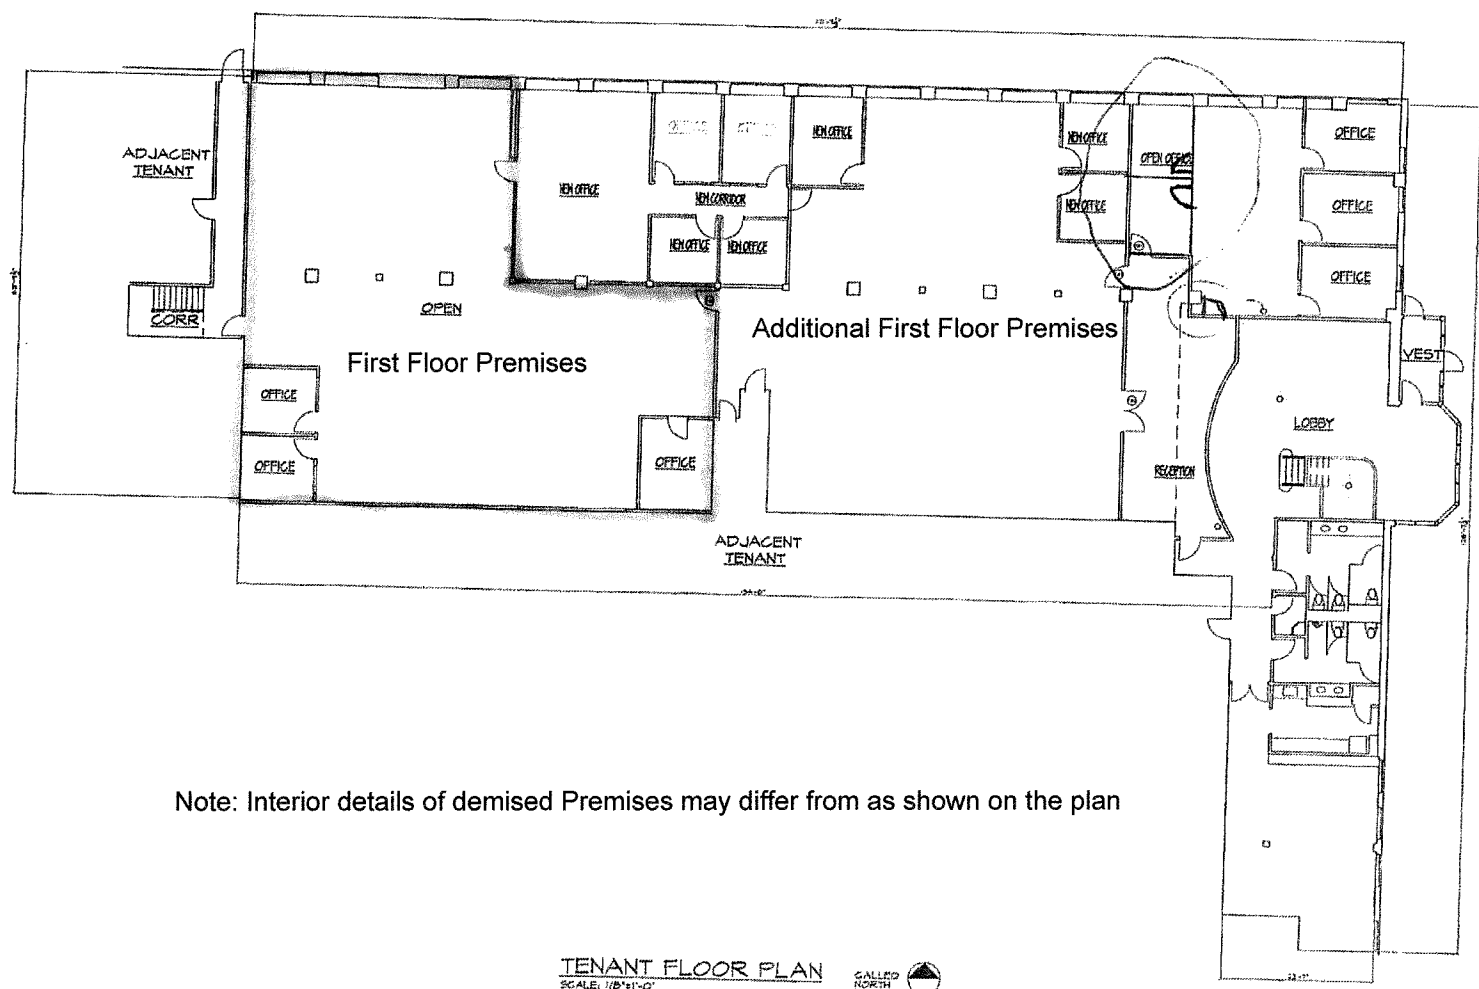

Note: Interior details of demised Premises may differ from as shown on the plan

TENANT FLOOR PLAN
SCALE: 1/8"=1'-0"



OWNER:
PARIS TRUST LLC
88 UNION AVENUE
ROBURY, MA 01901

PROJECT TITLE:
TENANT SPACE
SECOND FLOOR
88 UNION AVENUE
ROBURY, MA 01901

ARCHITECT:
JGA
JAMES GILMORE
ARCHITECTURE
300 WATER STREET
ROBURY, MA 01901
TEL: 508-326-3000
WWW.JGARCHITECTURE.COM

STAMP

REVISIONS	
#	DATE

ISSUES	
#	DATE

DRAWN BY:
JGD
CHECKED BY:
JGD
DATE: 10-24-2014

SHEET TITLE:
EXISTING CONDITIONS
(tenant space)

SHEET NUMBER:
A-100