


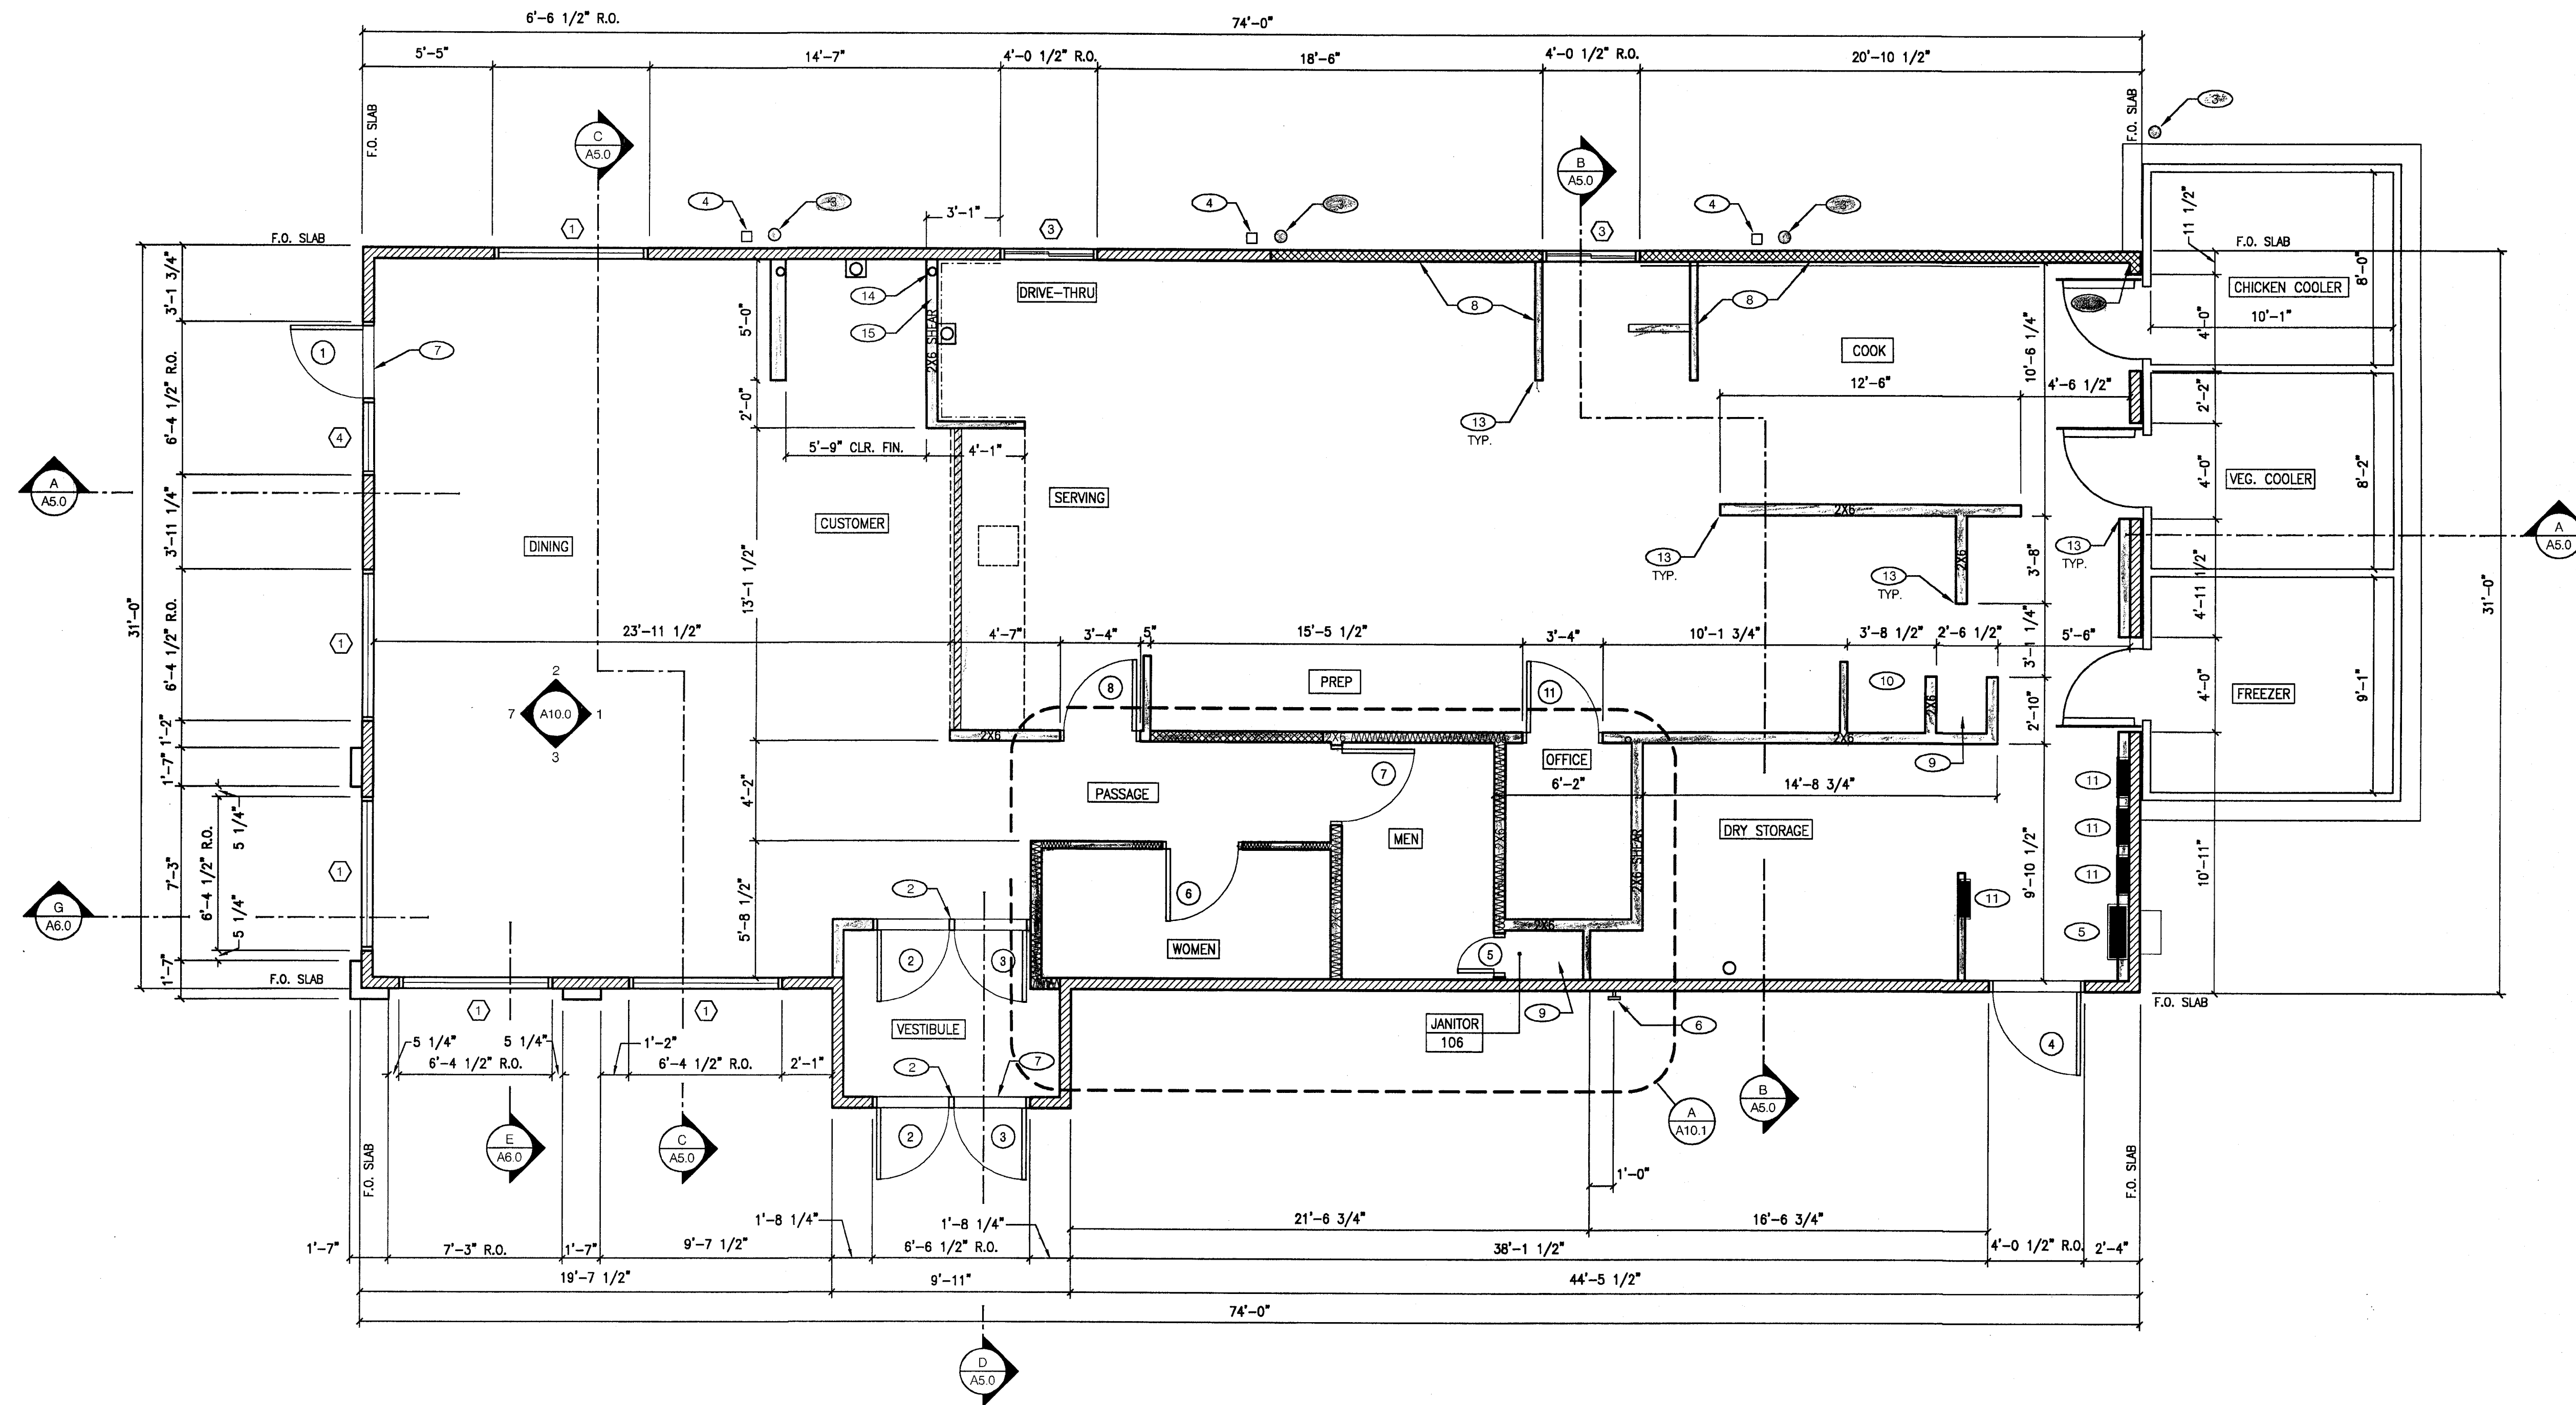

**FLOOR PLAN** 1/4"=1'-0" **A**

- WALL LEGEND**
- TYPICAL EXTERIOR WALL:**  
2x6 WD STUDS AT 16" O.C. W/ 1/2" EXTERIOR GRADE PLYWD (CDX) SHEATHING AND R-19 KRAFT-FACED FIBERGLASS BATT INSULATION U.O.N.
- TYPICAL INTERIOR WALL:**  
2x4 WD STUDS AT 16" O.C. (2x6 WHERE NOTED) W/ 5/8" TYPE "X" GYP. BD. SUBSTRATE U.O.N. USE MOISTURE RESISTANT GYP. BD. BEHIND ALL CERAMIC WALL TILE. U.O.N.
- INTERIOR SOUND-RATED WALL:**  
CONSTRUCT TYPICAL INTERIOR WALL W/ 3-1/2" UNFACED FIBERGLASS BATT INSULATION.
- HOODWALL:**  
WOOD STUDS W/ 22 GA. STAINLESS STL. PANEL OVER FULL HT 5/8" CEMENT BD. (ADHERE PANEL W/ CONSTRUCTION ADHESIVE) PANEL TO COVER ENTIRE WALL BELOW HOOD AND EXTEND PAST ENDS OF HOOD A MINIMUM OF 18".

**NOTE:**  
TOP OF SLAB TO 12" ABOVE SLAB SHALL BE 5/8" CEMENT BOARD, U.O.N. THIS NOTE DOES NOT APPLY TO PLYWOOD SHEAR CONDITIONS.

**WALL LEGEND**

- FLOOR PLAN NOTES**
- DIMENSIONS:**  
A. ALL DIMENSIONS ARE TO FACE OF STUD U.O.N. REFER TO FOUNDATION PLAN FOR FACE OF CONC. DIMENSIONS.  
B. DIMENSIONS NOTED AS CLEAR ARE MIN. REQ'D. NET CLEARANCE FROM FACE OF WALL / WAINSCOT FINISH. REFER TO DWG A2.0 FOR CRITICAL "HOLD" EQUIPMENT CLEARANCES. VERIFY FINAL EQUIPMENT SIZES W/ VENDOR PRIOR TO INT. WALL FRAMING.
- WINDOWS / DOORS:**  
A. SEE SHT. A1.1 FOR WINDOW TYPES AND DOOR SCHEDULE.  
B. ALL DOOR AND WINDOW OPENING DIMENSIONS ARE TO ROUGH OPENING.
- FINISH SUBSTRATES:**  
A. PROVIDE 5/8" THICK CEMENTITIOUS BD. FROM FLOOR SLAB TO 12" A.F.F. MIN. IN LIEU OF GYP. BD. U.O.N.  
B. ALL JOINTS, GAPS OR SPACES LEADING TO ALL HOLLOW OR INACCESSIBLE SPACES SHALL BE SEALED WITH "NSF INTERNATIONAL" APPROVED SEALANTS.  
C. SEE SHTS. A8.1 AND A10.0 THRU A10.4 FOR ROOM FINISHES.  
D. ALL BACK OF HOUSE WALLS SHALL HAVE 5/8" EXPOSURE 1 PLYWD U.O.N.
- DECOR:**  
A. SEE A2.0 AND V1.0 FOR SEATING PLAN AND DETAILS.  
B. SEE A8.0 FOR FLOOR FINISHES.  
C. SEE A10.0 - A10.4 FOR WALL FINISHES.  
D. SEE A9.0 FOR CEILING FINISHES.

**FLOOR PLAN NOTES**

- KEY NOTES**
- (1) STARTING POINT. ALL SUB-TRADES SHALL USE THIS POINT AS A BEGINNING LAY-OUT (INSIDE FACE OF EXT. WALL STUDS).
- (2) REMOVABLE MULLION AT ENTRY DOOR.
- (3) PIPE BOLLARD. REFER TO SITE DWGS.
- (4) GALV. MTL. DOWNSPOUTS. SEE EXT. ELEV. SHT. A4.1.
- (5) ELECTRICAL MAIN SWITCH BOARD. REFER TO ELECT. DWGS.
- (6) CO2 FILL BOX LOCATION.
- (7) METAL THRESHOLD.
- (8) HOOD WALL, SEE WALL LEGEND.
- (9) MOP SINK. REFER TO DETAIL 16/A11.0. EXTEND FLOOR TILE (OVER CEMENT BD.) UP WALLS +48".
- (10) WATER HEATER LOCATION. REFER TO PLUMB. DWGS. VERIFY R.O. REQ. WITH MFR. AND LOCAL AGENCIES. PROVIDE 6" HIGH CONCRETE PLATFORM. SEE DETAIL 14/A11.0.
- (11) RECESSED ELECT. PANELS IN WALL. REFER TO ELECT. DWGS.
- (12) RESTROOM WALL ABUTTING ELECTRICAL PANELS SHALL BE COMPOSED OF TWO 2x4 STUD WALLS SIDE BY SIDE WITH ALIGNED STUDS TO ACHIEVE A WALL THICKNESS OF 7-1/2" TO ACCOMMODATE BLOWING FOR RESTROOM ACCESSORIES.
- (13) S.S. CORNER GUARD / WALL CAP, TYP. ALL CORNERS IN BACK-OF-HOUSE FROM REAR WALL TO THE KITCHEN SIDE OF THE SERVICE COUNTER. SEE DETAIL 13/A11.0.

**KEY NOTES**

CONTRACT DATE: 01/27/04  
BUILDING TYPE: K46 custom  
PLAN VERSION:  
SITE NUMBER:  
STORE NUMBER: XXXXX

**KFC**  
**DOUBLE PLAY LLC**  
EAST MAIN STREET  
WESTFIELD, MA

**K46 custom**

**FLOOR PLAN**

**A1.0**

PLOT DATE: 01/27/04

**MOESER & ASSOCIATES**  
206 AYER ROAD  
HARVARD, MA  
**ARCHITECT**  
TEL (978) 456-6905 FAX (978) 456-9153  
M&A JOB NO. A-03061